


T. 33 N., R. 66 E.

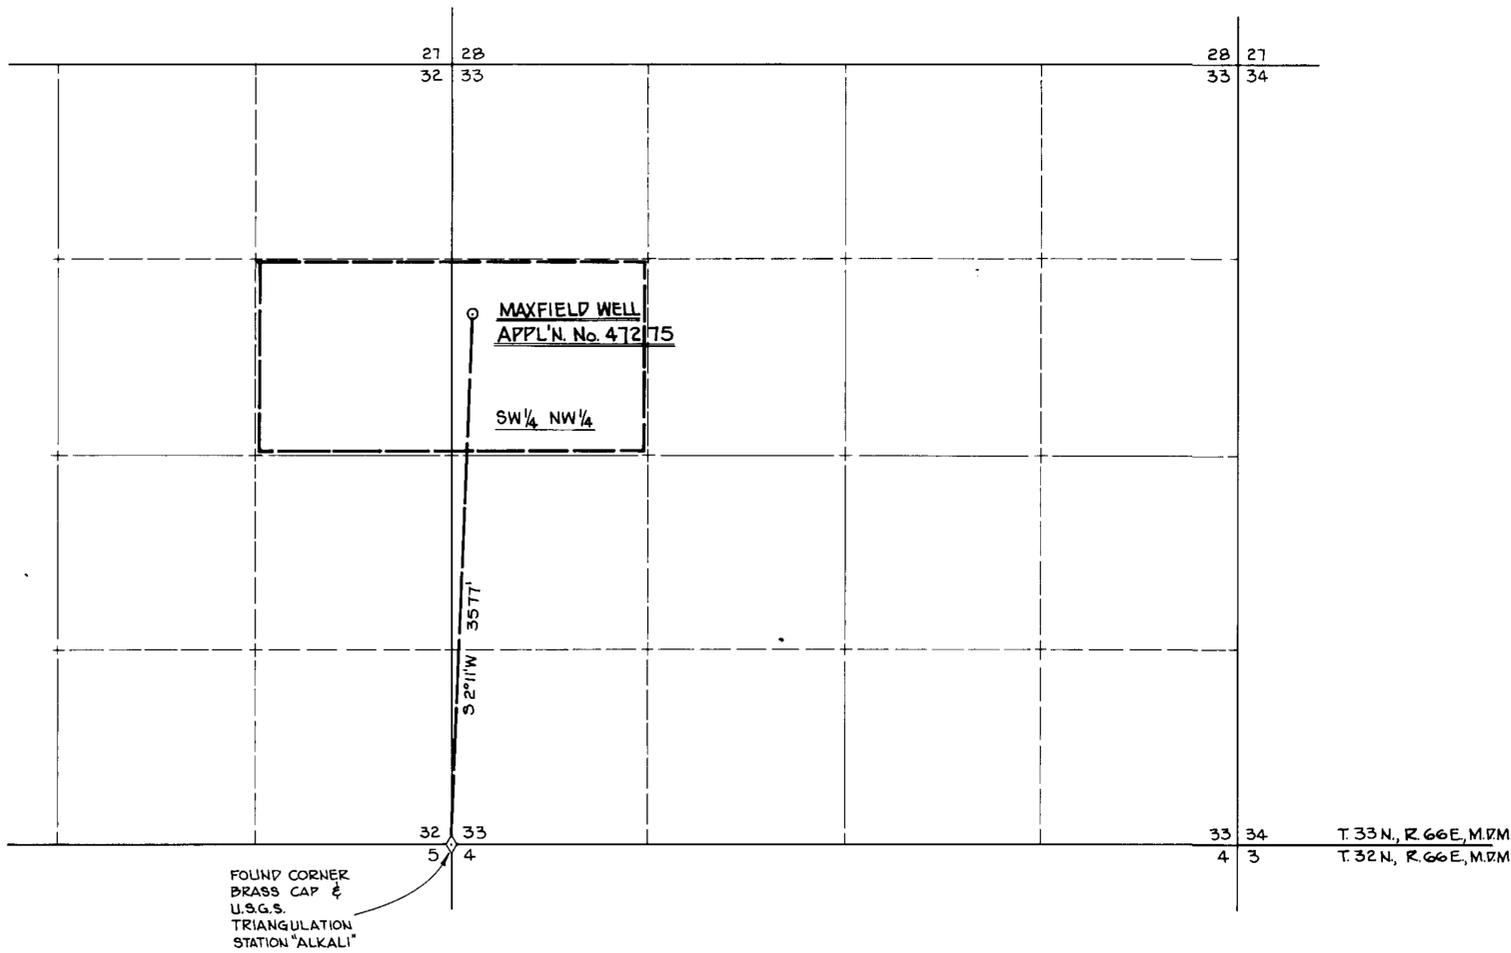

STATE OF NEVADA }
COUNTY OF ELKO } ss.


I, William A. Nisbet, being first duly sworn, depose and say that this map, consisting of one sheet, has been correctly drawn to the designated scale from field notes of a survey, made under my supervision and direction, on the 1st day of December, 1983; that it truly and correctly represents the proposed location and extent of the works used to divert water from an UNDERGROUND SOURCE in ELKO COUNTY by VON LOYD & MARIAN SORENSEN for STOCKWATER & DOMESTIC PURPOSES. That the proposed points of diversion, the approximate location and size of the diverting channel, all reservoirs or basins, the location and names of all other works which will cross or connect with the proposed works, and the boundary of all lands, showing by 40-acre subdivisions the areas proposed to be served, are fully and correctly designated thereon.

William A. Nisbet


STATE WATER RIGHT SURVEYOR NO. 448

Subscribed and sworn to before me this 6th day of December, 1983.
Notary Public in and for Elko County, Nevada.

Leora Bernadot

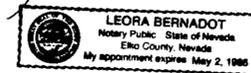

BASIS OF BEARINGS: Magnetic North Declination of 17.5° E.

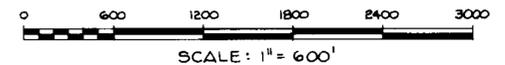

FILED
DEC 08 1983
STATE ENGINEER'S OFFICE

CERTIFICATE No. 11884 ISSUED 5/19/86

NO.	BY	DATE	DESCRIPTION	CHK'D	APP'D
REVISIONS					

MAP
TO ACCOMPANY APPLICATION TO
APPROPRIATE WATER FOR
STOCKWATER & DOMESTIC PURPOSES
BY
VON LOYD & MARIAN SORENSEN
FROM UNDERGROUND SOURCE, MAXFIELD WELL

C	E	CHILTON ENGINEERING 421 COURT STREET ELKO, NEVADA	W83033
----------	----------	--	---------------

47275