


BASIS OF BEARING
BY
SOLAR OBSERVATION

T. 14 N., R. 67 E., M.D.B. & M.

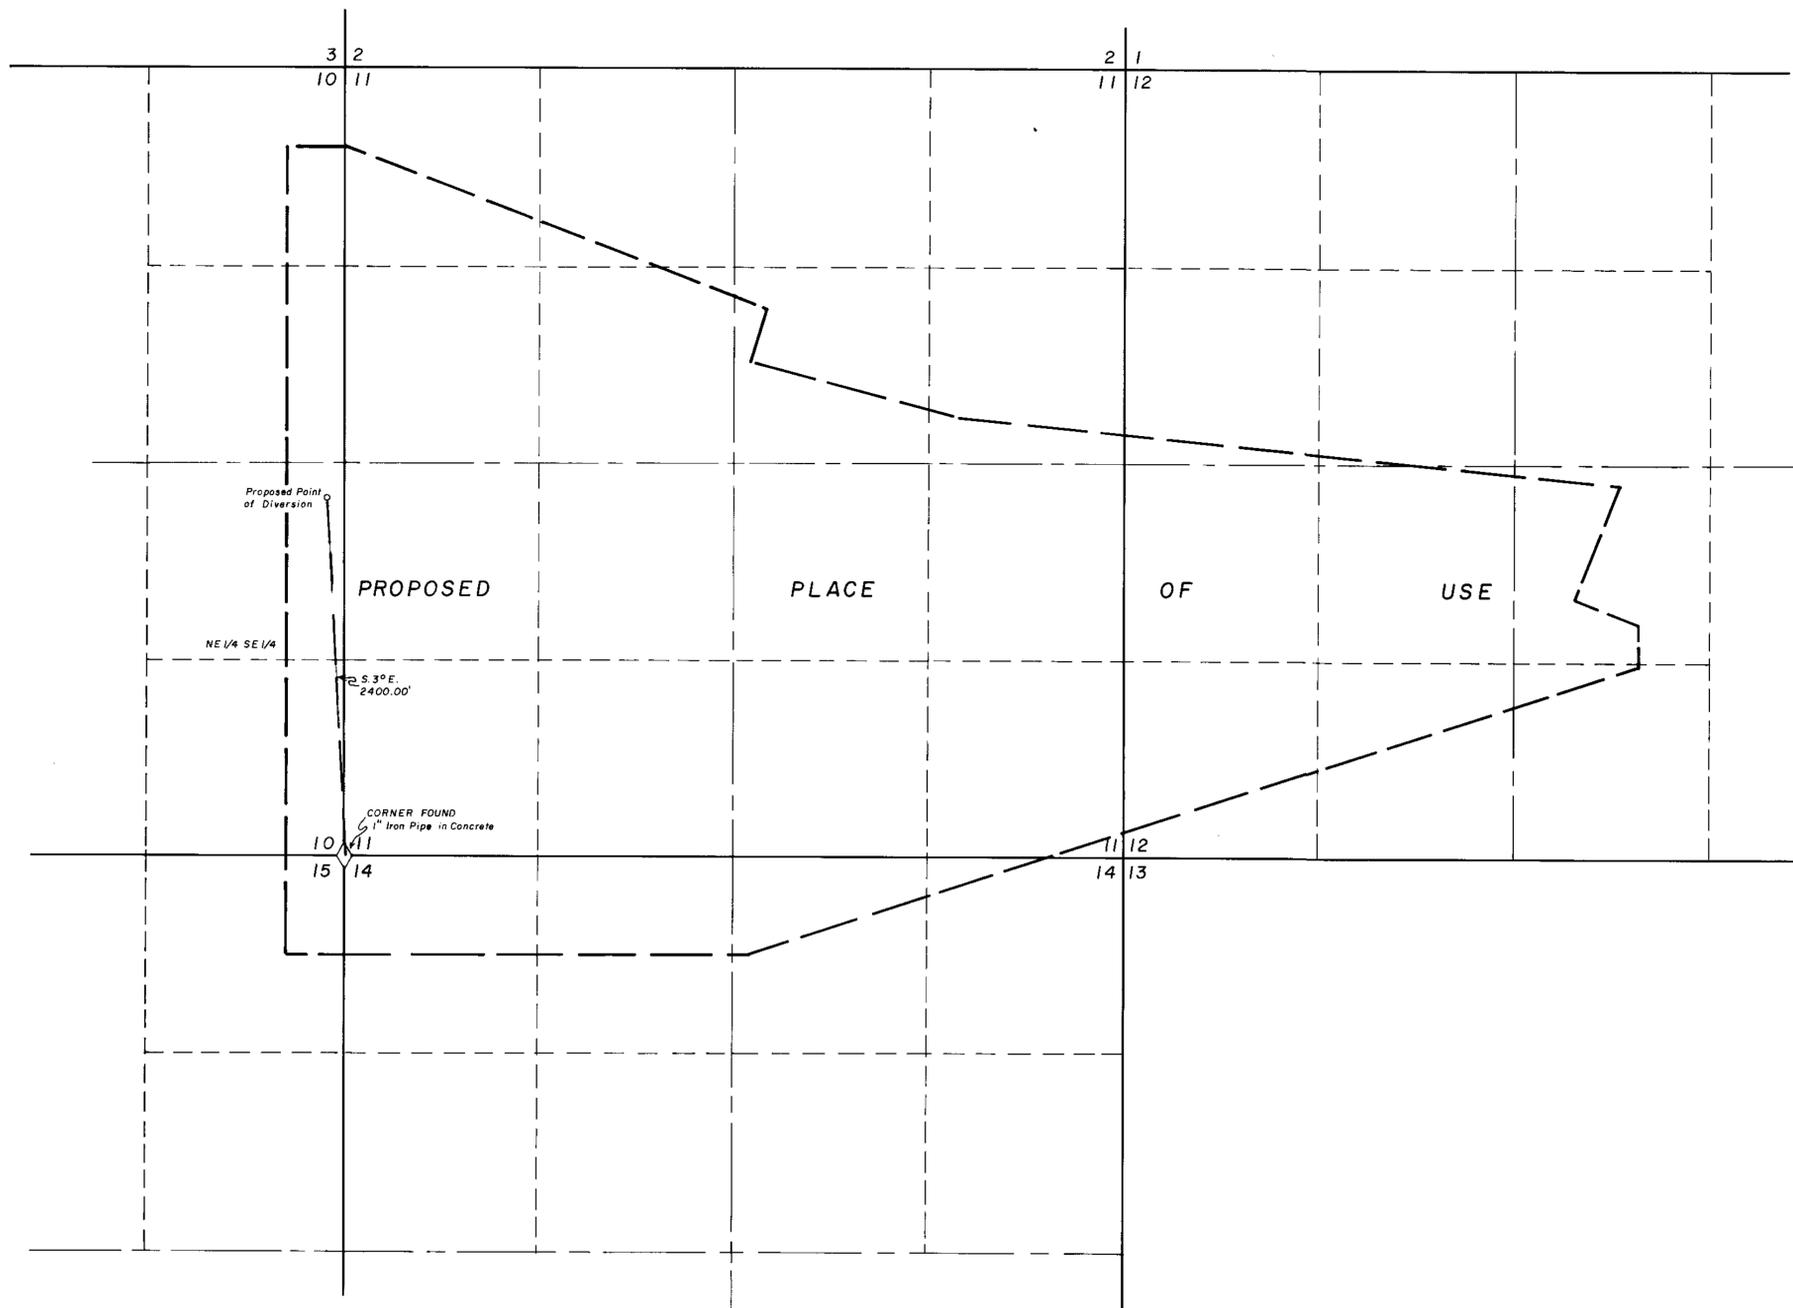


STATE OF NEVADA } ss
County of White Pine }

I, Richard W. Forman, being first duly sworn, depose and say that this map, consisting of one sheet, has been correctly drawn to the designated scale from field notes of a survey made by me on the 23rd day of November, 1983; that it truly and correctly represents the proposed location and extent of the works used to divert water from Underground Sources, in White Pine County, by Cameron E. McKay for Mining, Milling & Domestic purposes. That the proposed point of diversion, the approximate location and size of the diverting channel, all reservoirs or basins, the location and names of all other works which will cross or connect with the proposed works, are fully and correctly designated thereon.

Richard W. Forman
State Water Right Surveyor

Subscribed and sworn to before me this 6th day of December, 1983.

Marion Forman
Notary Public in and for White Pine County, Nevada

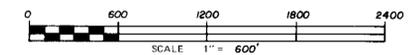

51413

MAP TO ACCOMPANY
APPLICATION TO APPROPRIATE WATER
FOR MINING, MILLING & DOMESTIC
BY CAMERON E. MCKAY
FROM UNDERGROUND SOURCES

SURVEYED & MAPPED
BY
BOUNDY & FORMAN, INC.
ELY, NEVADA
NOVEMBER, 1983

51413 47290