

STATE OF CALIFORNIA
County of Lassen

I, VIRGIL L. WHITTEN, being first duly sworn, depose and say that this map, consisting of one sheet, has been correctly drawn to the designated scale from field notes of a survey made under my supervision and direction between the 8th and 9th days of September 1983 that it truly and correctly represents the proposed location and extent of the work used to divert water from underground in Humboldt County, by BUREAU OF LAND MANAGEMENT AND ALKALI CATTLE CO. for wildlife and stock-watering purposes. That the proposed point of diversion, the approximate location and size of the diverting channel, all reservoirs, wells or basins, the location and names of all other works which will cross or connect with the proposed works, and the boundary of all lands, are fully and correctly designated thereon.


Virgil L. Whitten
State Water Right Surveyor
No. 686

Subscribed and sworn to before me this 28th day of September 1983



Frank G. Hiller
Notary Public in and for County of Lassen

My commission expires September 13, 1983

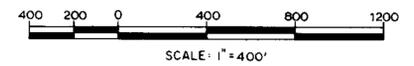


B.L.M. MAP NO. CA-020-WR-2
MAP TO ACCOMPANY APPLICATION
TO APPROPRIATE WATER
FOR: WILDLIFE AND STOCK WATERING
BY: BUREAU OF LAND MANAGEMENT AND
ALKALI CATTLE CO.
FROM: UNDERGROUND
SURVEYED BY: VIRGIL L. WHITTEN

FILED
OCT 24 1983
COUNTY OF LASSEN

CERTIFICATE No. 11570 ISSUED 7-21-86

BASIS OF BEARING:
THE LINE BETWEEN THE N.W. CORNER
AND THE N.E. CORNER OF SECTION 25,
T.41 1/2 N., R.23 1/2 E., AS PER G.L.O. RECORD.

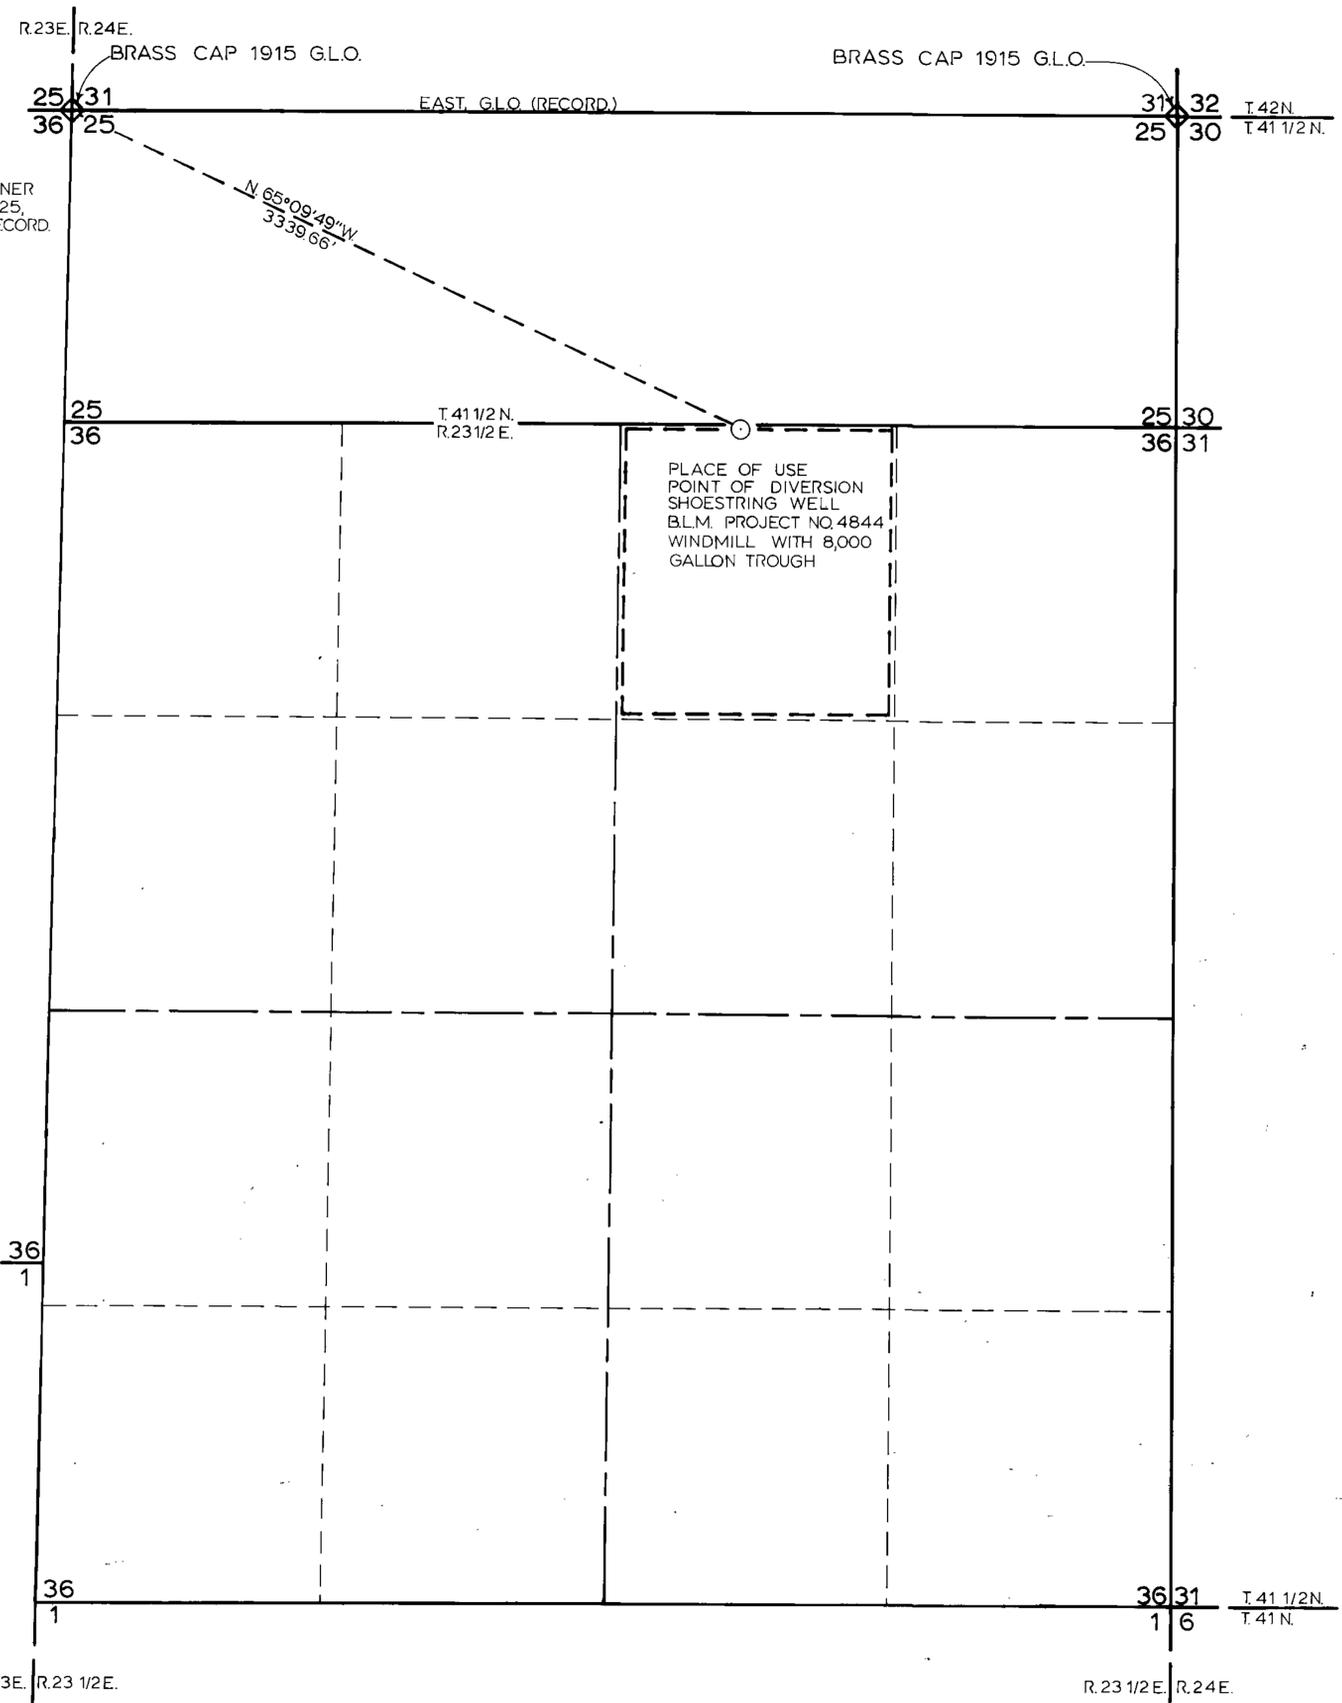

47298