
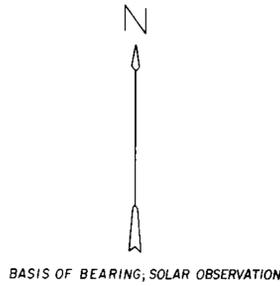


SEC. 1, T. 3S, R. 67E, M.D.B. & M.

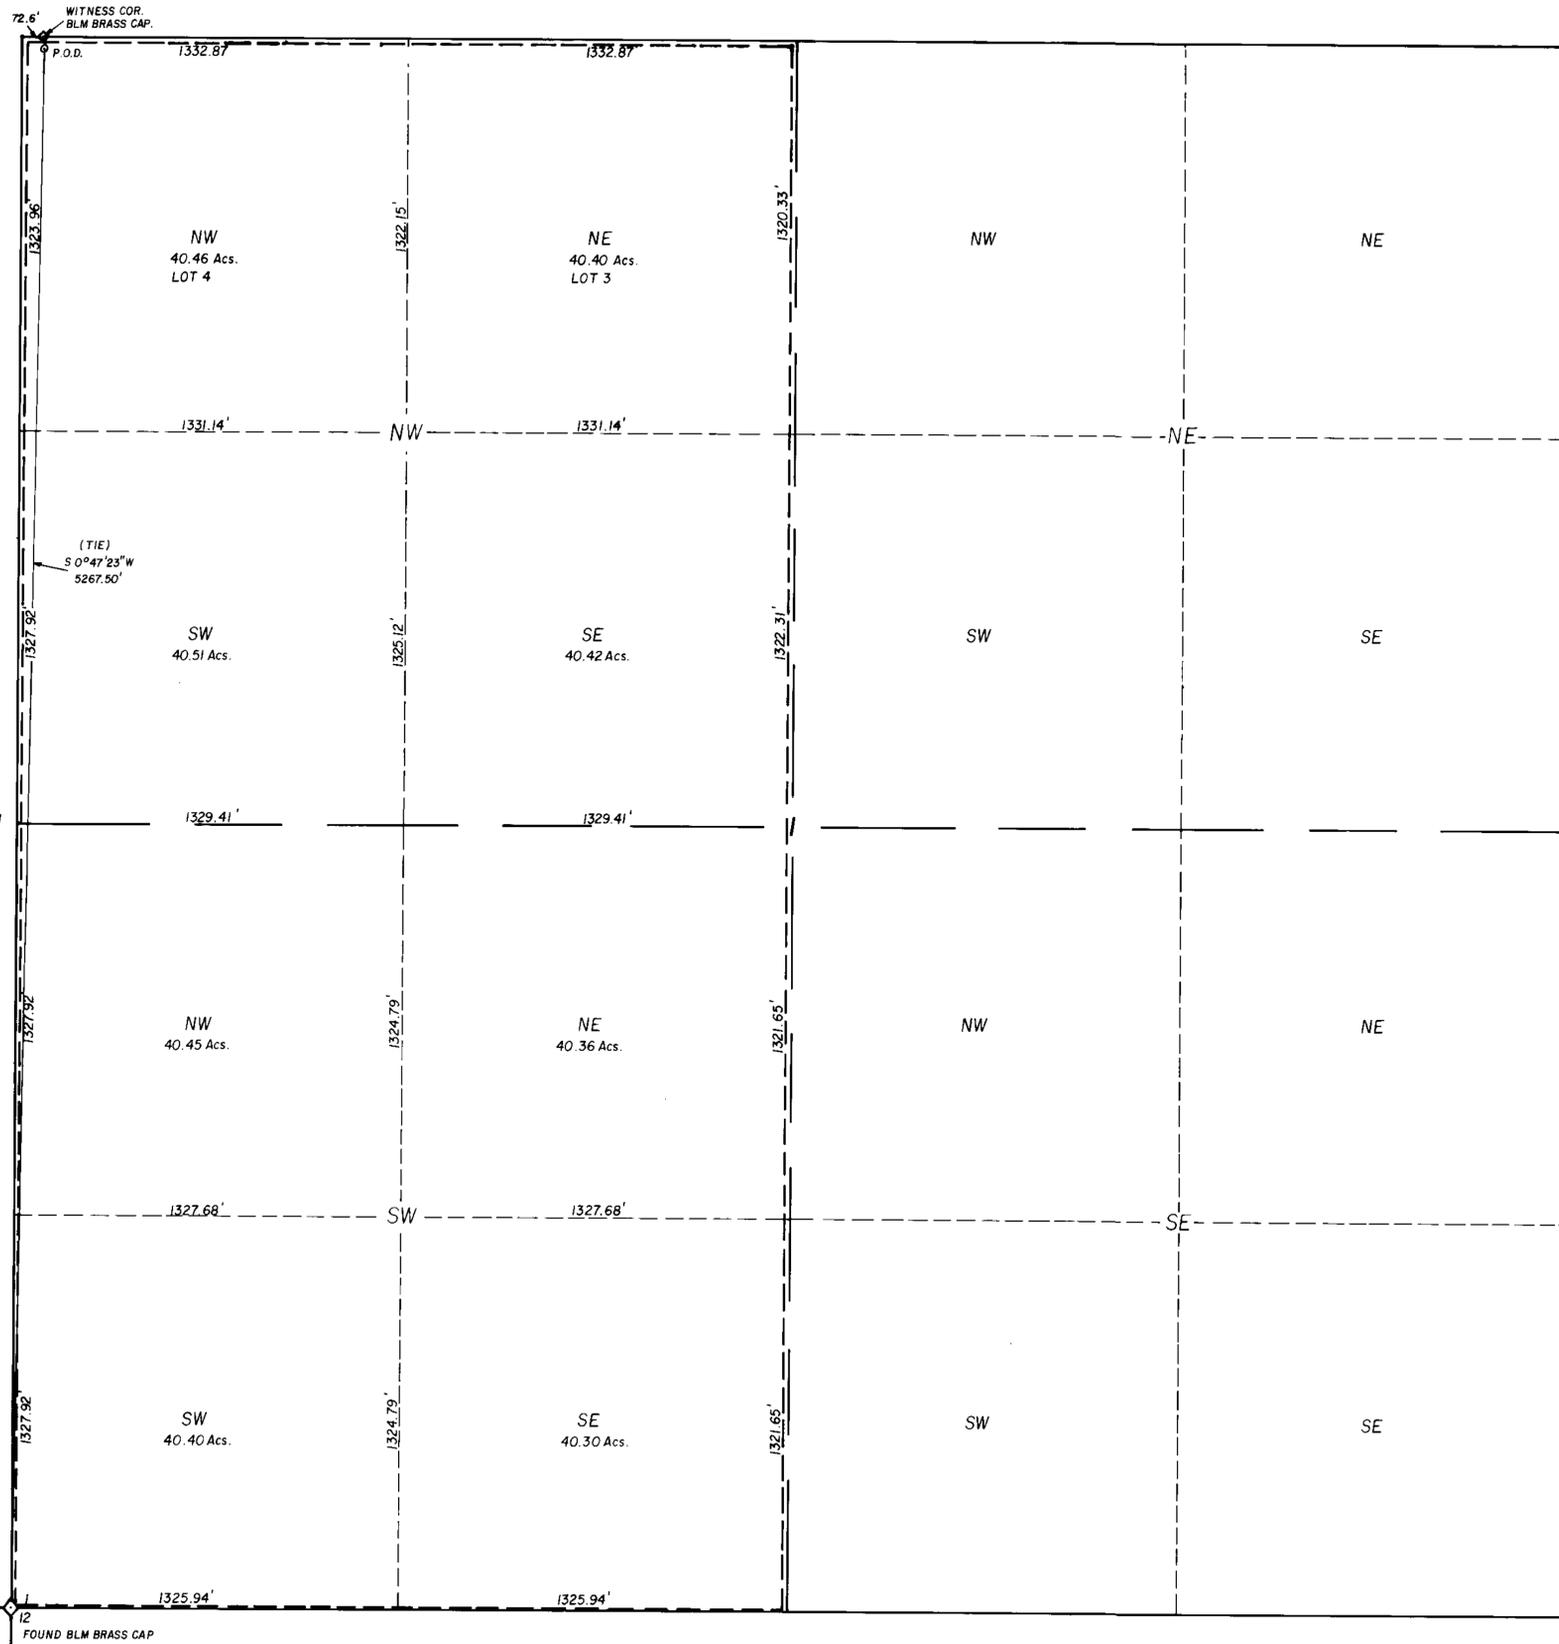

SURVEYOR'S STATEMENT

STATE OF NEVADA
 COUNTY OF LINCOLN ss.


I, Philip C. Hulse, being first duly sworn, depose and say that this map, consisting of one sheet, has been correctly drawn to the designated scale from field notes of a survey made by me on Oct. 6th, 1983; that it truly and correctly represents the proposed location and extent of the works used to divert water from an underground source in Lincoln County, Nevada, by Jerry Reynolds for irrigation. Place of use being 40 acre subdivisions shown by heavy dashed lines ————.

Philip C. Hulse
 State Water Right Surveyor

ACKNOWLEDGEMENT

Subscribed and sworn to before me this 10th day of October, 1983. Notary Public in and for Lincoln County, Nevada.

Judy A. Etchart

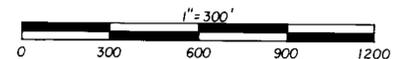MAP TO ACCOMPANY
 APPLICATION TO APPROPRIATE
 WATER FOR IRRIGATION
 BY JERRY REYNOLDS
 FROM UNDERGROUND SOURCES

Philip C. Hulse Land & Water Right Surveyor

47326