


BASIS OF BEARINGS
 TRACT MAP NO. 370 OF VERDI LAKE ESTATES SUB'D
 WASHOE CO. OFFICIAL RECORDS - CENTERLINE OLD
 HWY. 40 = N. 53° 59' E.

LEGEND
 --- PLACE OF USE BOUNDARY

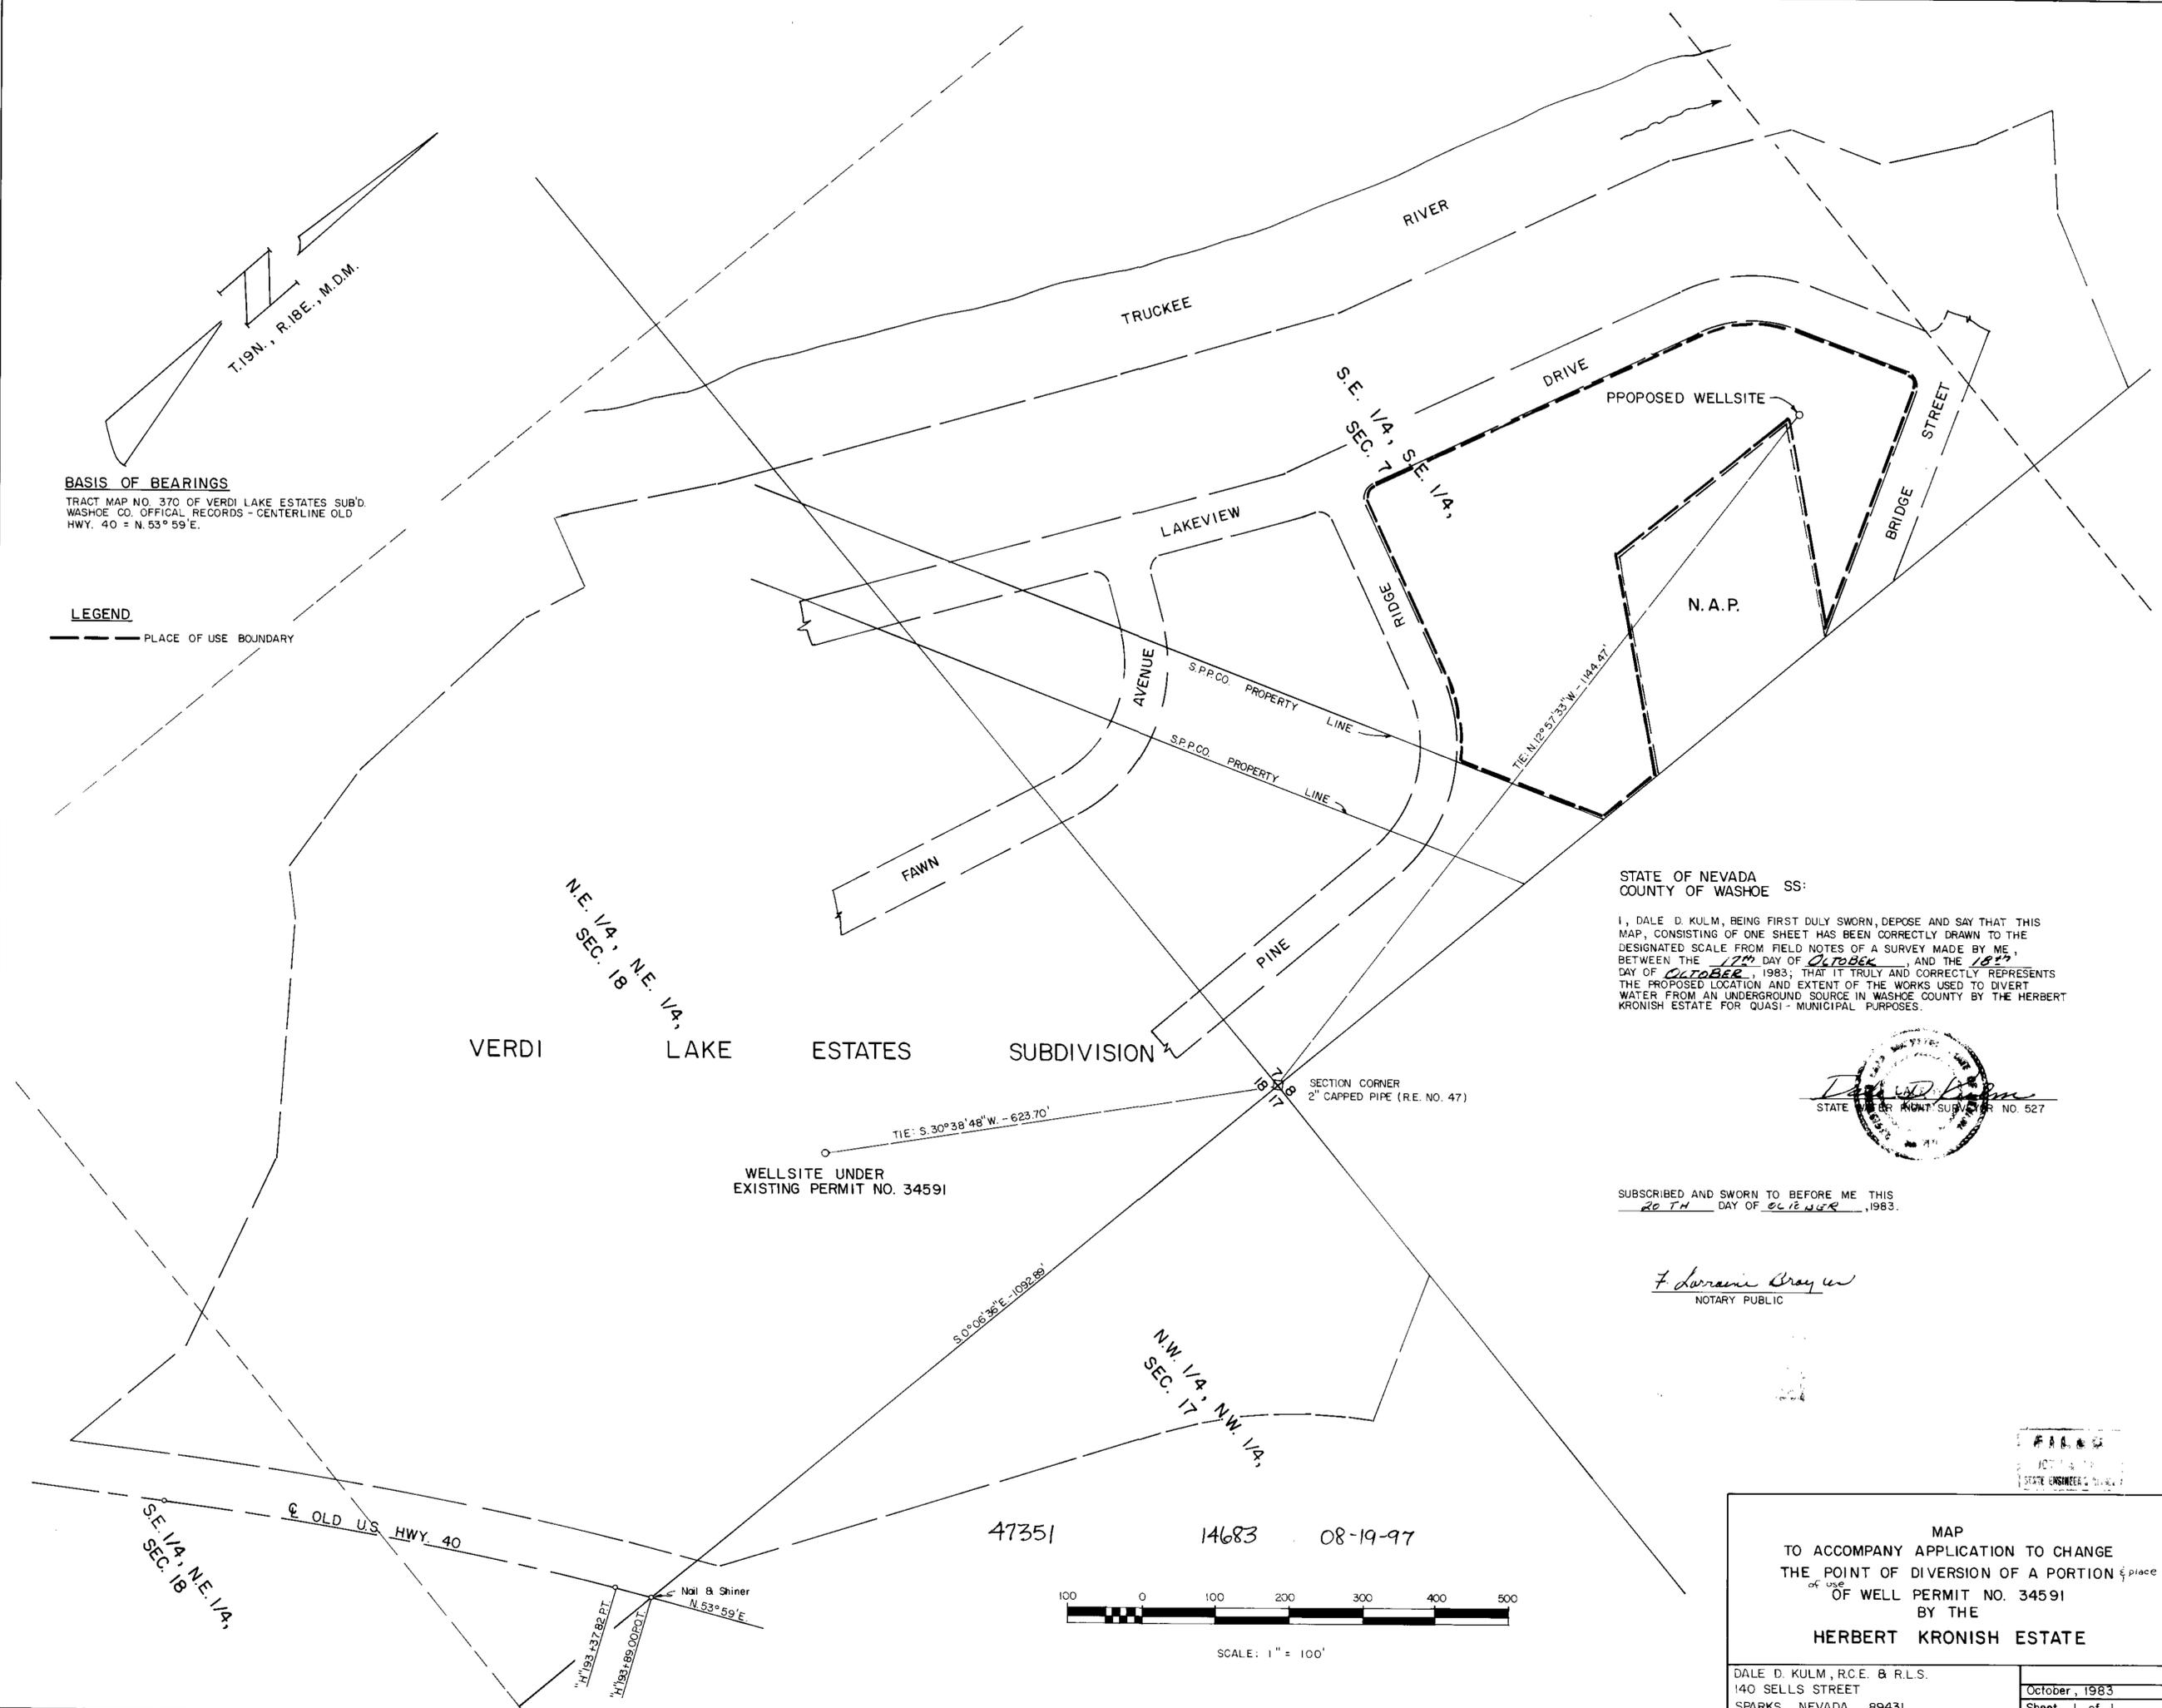

STATE OF NEVADA
 COUNTY OF WASHOE SS:


I, DALE D. KULM, BEING FIRST DULY SWORN, DEPOSE AND SAY THAT THIS MAP, CONSISTING OF ONE SHEET HAS BEEN CORRECTLY DRAWN TO THE DESIGNATED SCALE FROM FIELD NOTES OF A SURVEY MADE BY ME, BETWEEN THE 17th DAY OF October, AND THE 18th DAY OF October, 1983; THAT IT TRULY AND CORRECTLY REPRESENTS THE PROPOSED LOCATION AND EXTENT OF THE WORKS USED TO DIVERT WATER FROM AN UNDERGROUND SOURCE IN WASHOE COUNTY BY THE HERBERT KRONISH ESTATE FOR QUASI-MUNICIPAL PURPOSES.



SUBSCRIBED AND SWORN TO BEFORE ME THIS
20th DAY OF October, 1983.

F. Lorraine Gray
 NOTARY PUBLIC

47351 14683 08-19-97

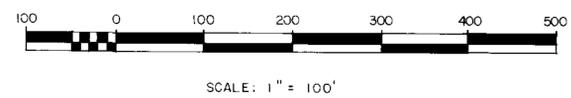

MAP
 TO ACCOMPANY APPLICATION TO CHANGE
 THE POINT OF DIVERSION OF A PORTION ^{of} place
 OF WELL PERMIT NO. 34591
 BY THE
 HERBERT KRONISH ESTATE

DALE D. KULM, R.C.E. & R.L.S.
 140 SELLS STREET
 SPARKS, NEVADA 89431

October, 1983
 Sheet 1 of 1

47351