




NORTH

RESOURCE CONCEPTS INC.
340 North Minnesota Street, Carson City, Nevada 89701 (702) 883-1600

ENGINEERING · ECONOMICS · RESOURCE PLANNING

JOB NO. 83-105
DATE
REVISED
DRAWN BY HMF
Sheet | of |

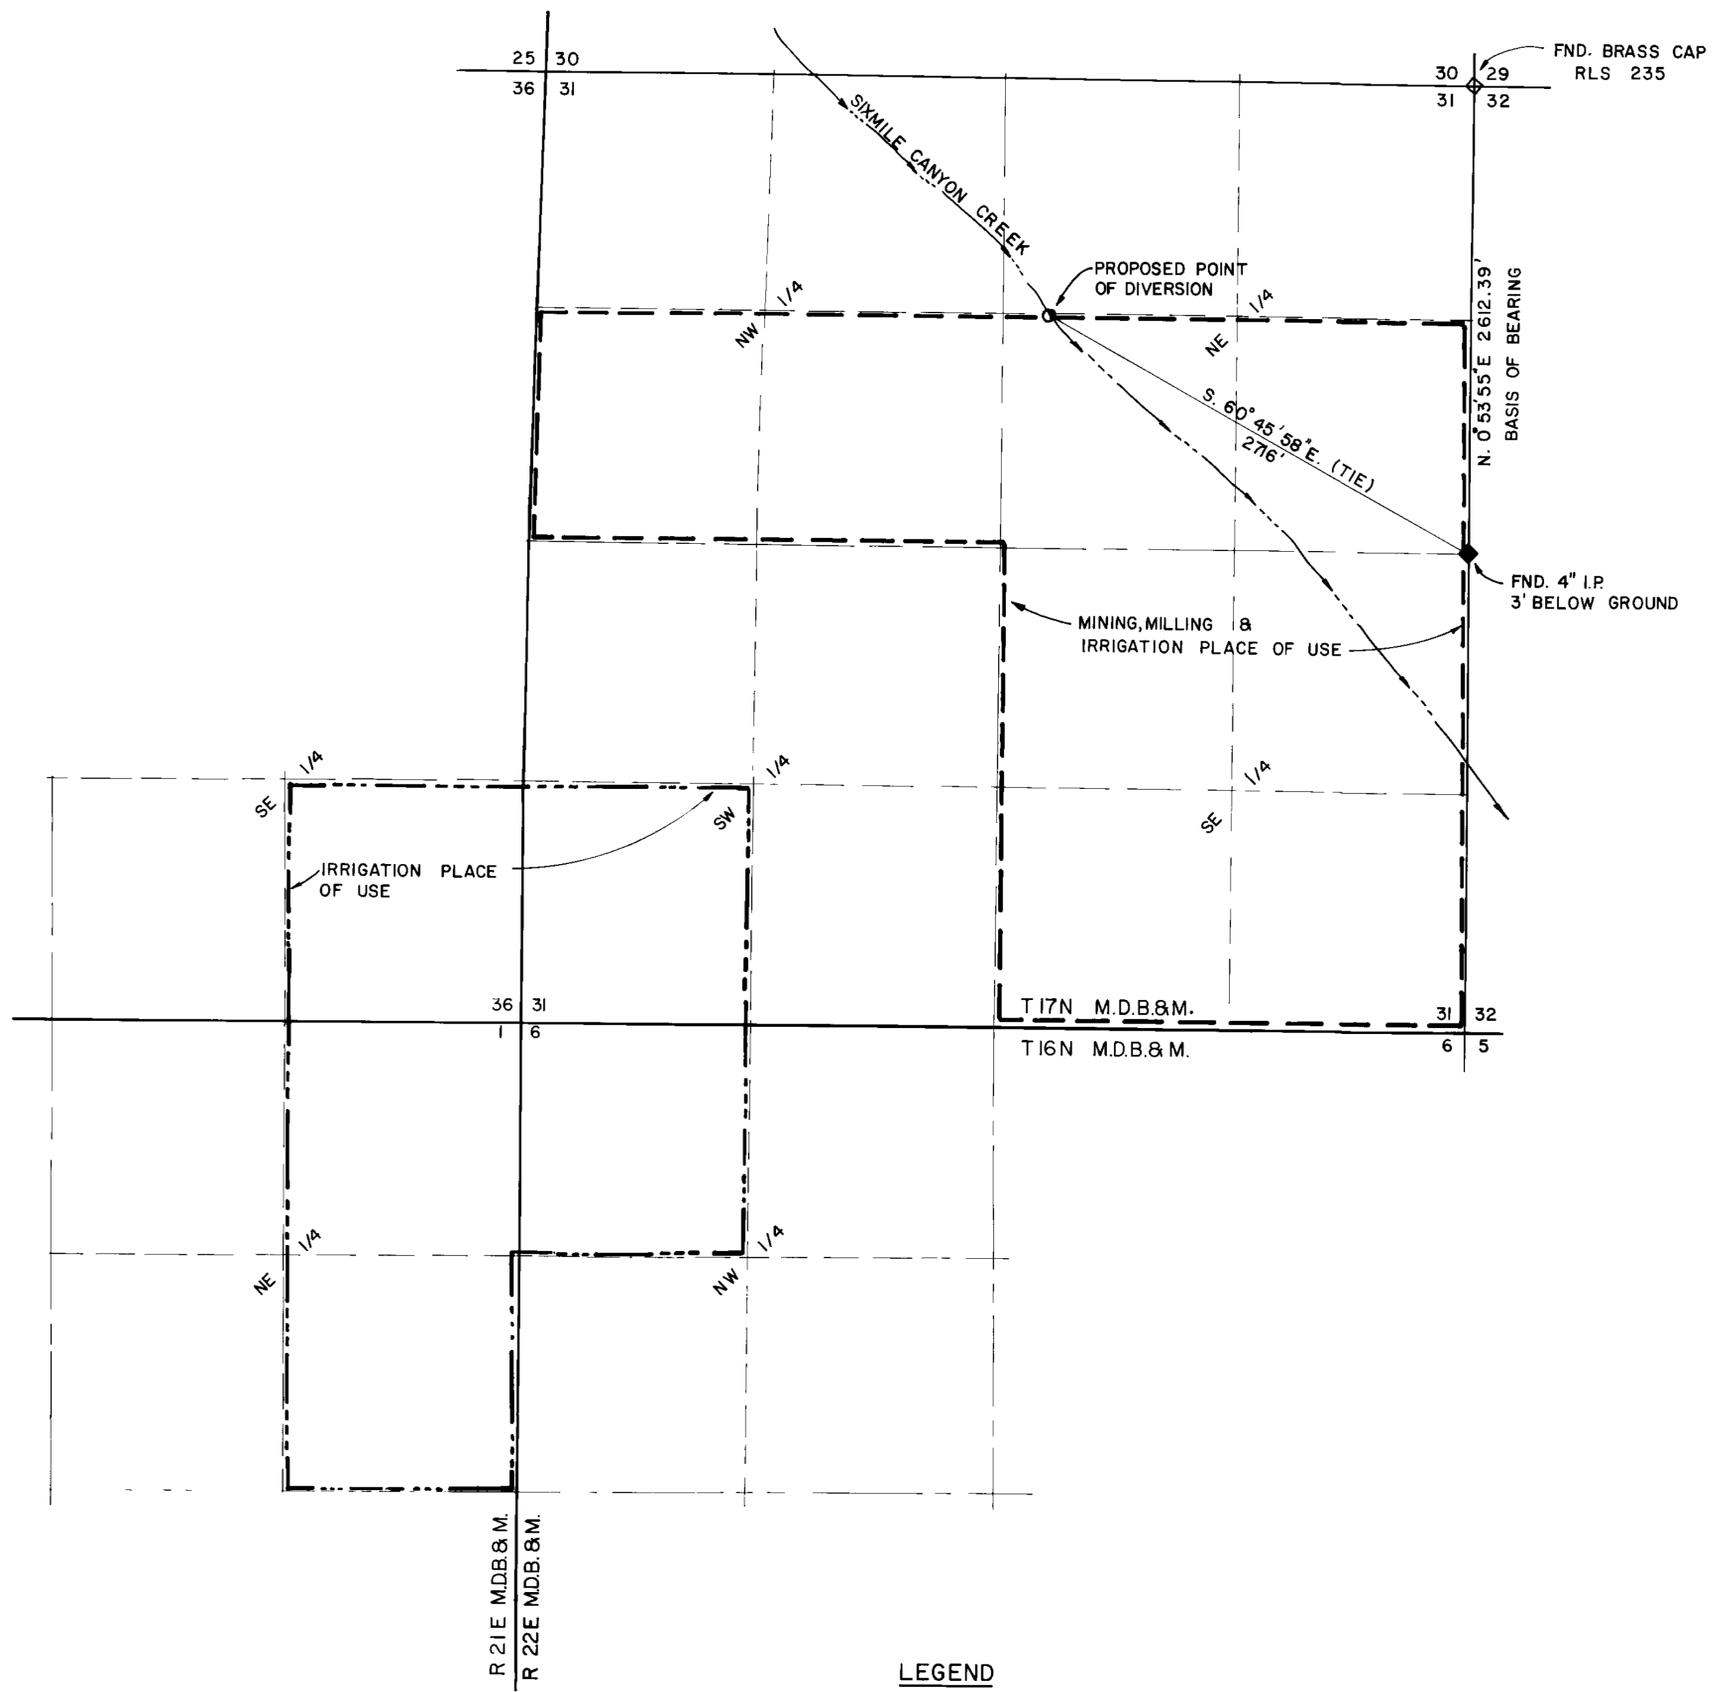


STATE OF NEVADA
CARSON CITY ss.

I, Brian A. Randall, being first duly sworn, depose and say that this map, consisting of one sheet, has been drawn to the designated scale, from field notes of a survey made under my supervision on the 14th day of December, 1983, that it truly and correctly represents the proposed location and extent of the works used to divert water from Sixmile Canyon Creek in Lyon County by BCB Ventures for irrigation purposes and mining and milling purposes, that the proposed point of diversion and the boundary of all lands, showing by 40 acre subdivisions the areas where the water is to be used, are fully and correctly designated hereon.

Brian A. Randall
STATE WATER RIGHT SURVEYOR No. 605

Subscribed and sworn to before me this 5th day of January 1984. Notary public in and for Lyon County, Nevada.

Carol A. Smith

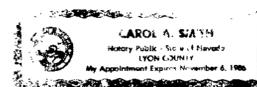

Basis of Bearing -
Record of Survey map, Lyon County Document No. 70252.

LEGEND

--- MINING, MILLING & IRRIGATION PLACE OF USE
 --- IRRIGATION PLACE OF USE
 ◇ FOUND SECTION CORNER
 ◆ FOUND 1/4 SECTION CORNER

SCALE: 1" = 500'
0 500 1000 1500

FILED
JAN 19 1984
STATE ENGINEER'S OFFICE

MAP
TO ACCOMPANY APPLICATIONS TO APPROPRIATE WATER FOR IRRIGATION PURPOSES & MINING & MILLING PURPOSES
BY
BCB VENTURES
FROM SIXMILE CANYON CREEK
IN LYON COUNTY, NEVADA

47405 47404