


T.30N.,R.18E.,M.D.B.&M.

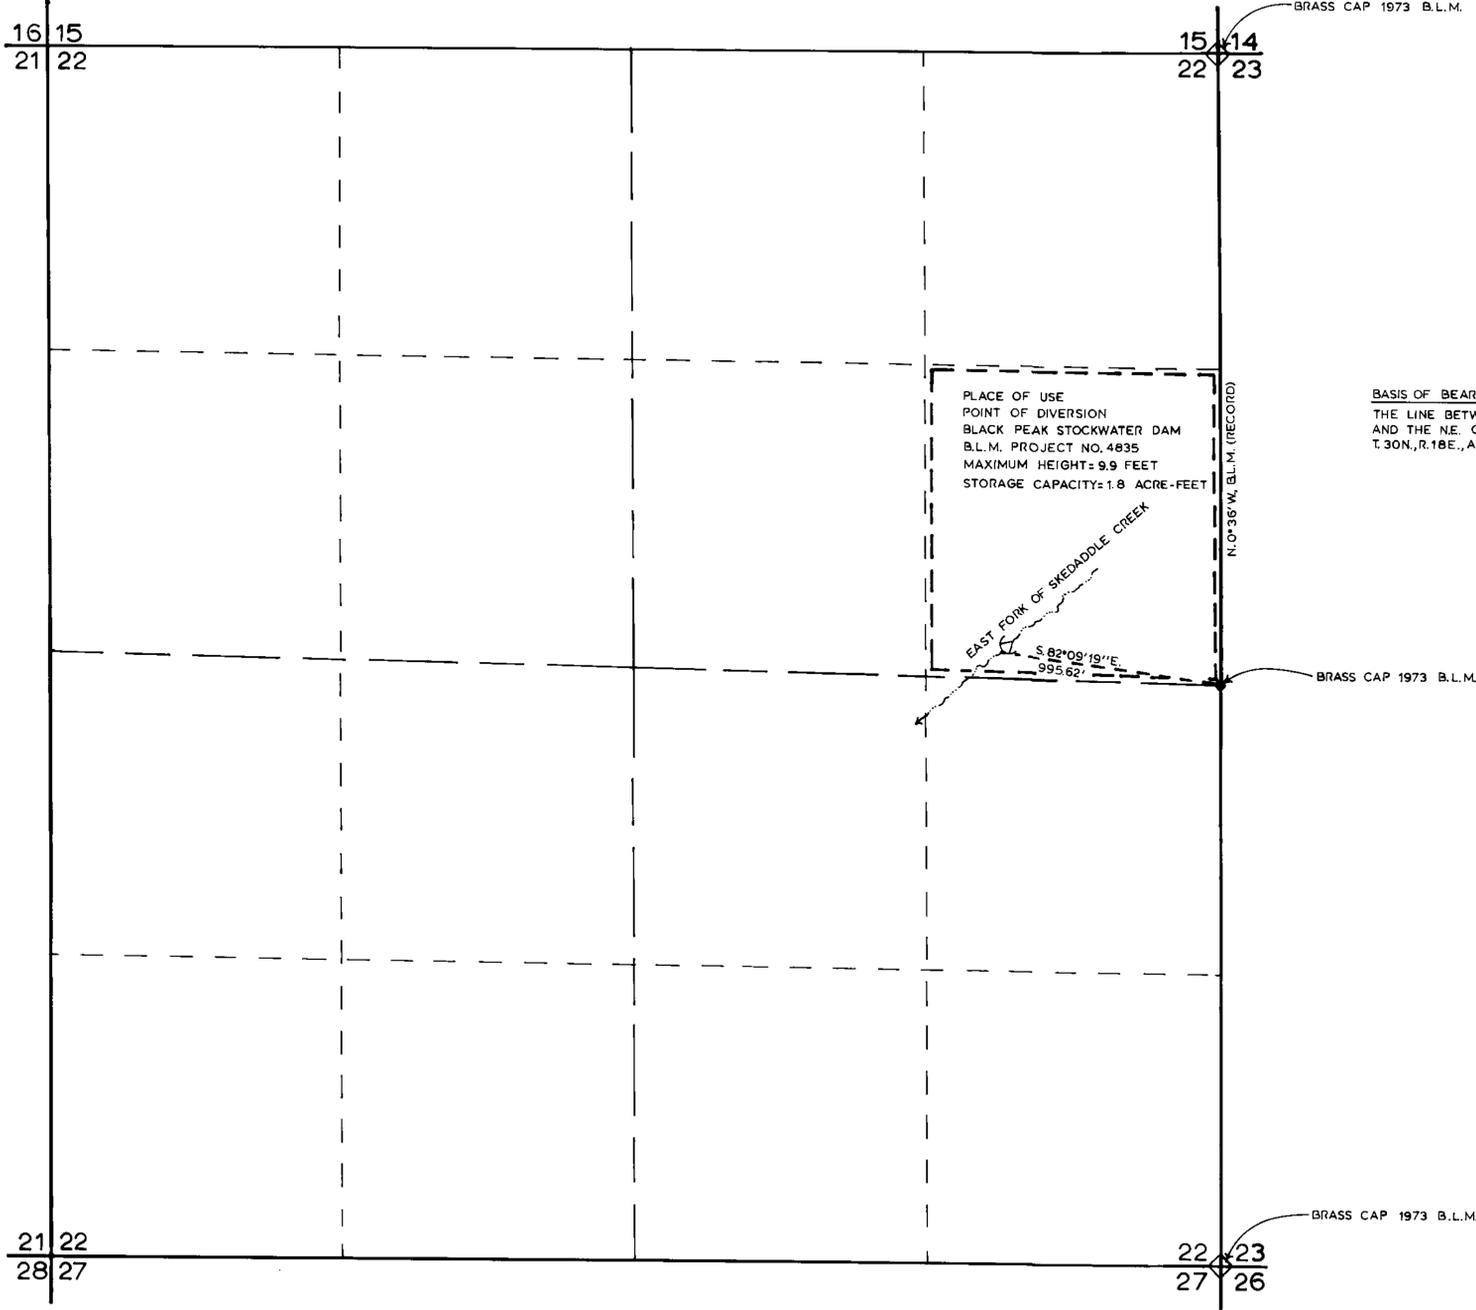

STATE OF CALIFORNIA  
County of Lassen

I, VIRGIL L. WHITTEN, being first duly sworn, depose and say that this map, consisting of one sheet, has been correctly drawn to the designated scale from field notes of a survey made under my supervision and direction between the 17th and 18th days of October 1983 that it truly and correctly represents the proposed location and extent of the work used to divert water from East Fork of Skedaddle Creek in Washoe County, by BUREAU LAND MANAGEMENT, ESPIL SHEEP CO., AND LAVER RANCH for wildlife and stock-watering purposes. That the proposed point of diversion, the approximate location and size of the diverting channel, all reservoirs, wells or basins, the location and names of all other works which will cross or connect with the proposed works, and the boundary of all lands, are fully and correctly designated thereon.

*Virgil L. Whitten*  
State Water Right Surveyor  
No. 686


Subscribed and sworn to before me this 21st day of November 1983



*Frank G. Hiller*  
Notary Public in and for the County of Lassen

My commission expires September 13, 1986

**BASIS OF BEARING:**  
THE LINE BETWEEN THE E. 1/4 CORNER  
AND THE N.E. CORNER OF SECTION 22,  
T.30N.,R.18E., AS PER B.L.M. RECORD.

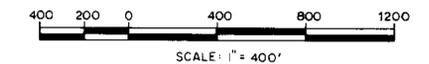

**FILED**  
NOV 28 1983  
STATE ENGINEER'S OFFICE

EX 17 1225/ 9-26-89

**B.L.M. MAP NO. CA-020-WR-13**  
**MAP TO ACCOMPANY APPLICATION  
TO APPROPRIATE WATER**  
FOR: WILDLIFE AND STOCK WATERING  
BY: BUREAU OF LAND MANAGEMENT, ESPIL  
SHEEP CO., AND LAVER RANCH  
FROM: EAST FORK OF SKEDADDLE CREEK  
SURVEYED BY: VIRGIL L. WHITTEN

47451