


BASIS OF BEARINGS: 1982 BLM PLAT MAP

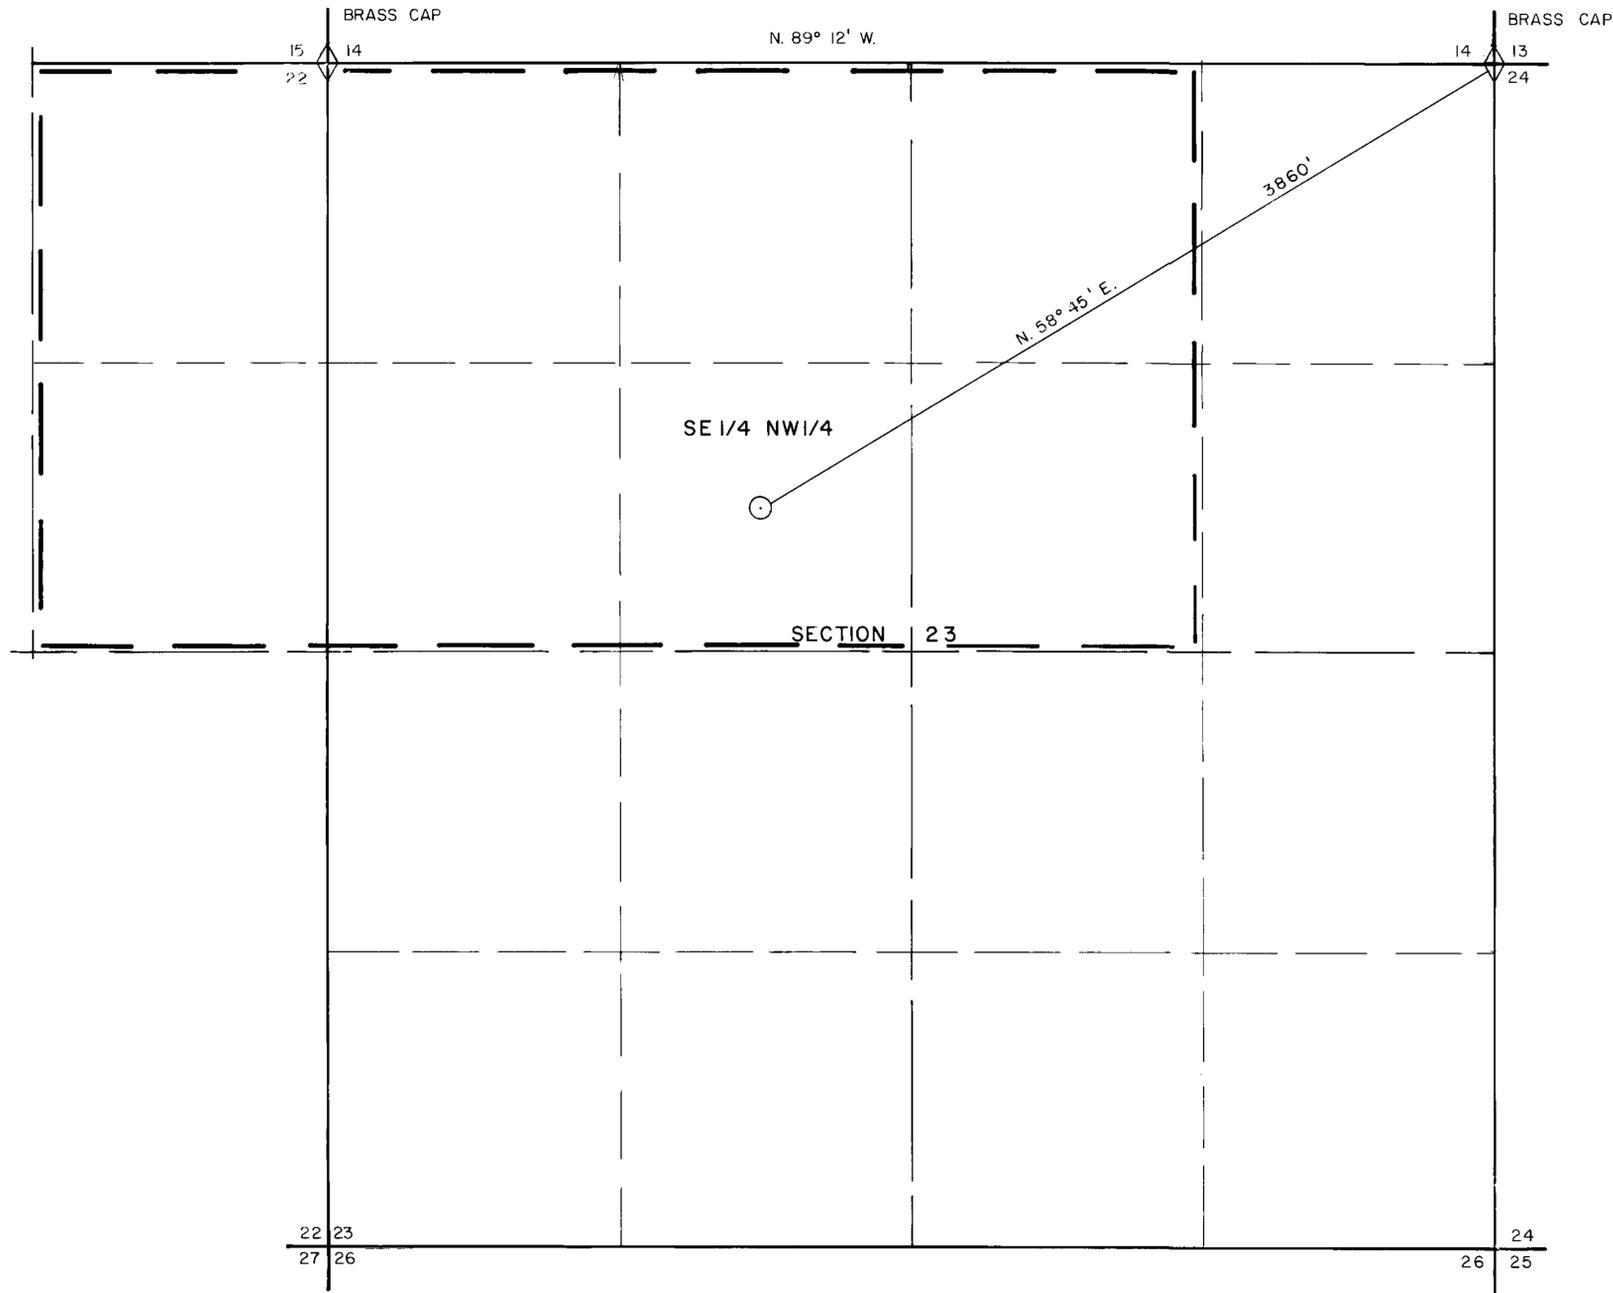

I, JAMES P. HADDAN, BEING FIRST DULY SWORN, DEPOSE AND SAY THAT THIS MAP, CONSISTING OF ONE SHEET HAS BEEN CORRECTLY DRAWN TO THE DESIGNATED SCALE FROM MAPS ON RECORD IN THE STATE ENGINEER'S OFFICE, BLM TOWNSHIP SURVEYS, OR FIELD NOTES OF A SURVEY MADE UNDER MY DIRECTION AND SUPERVISION; THAT IT TRULY AND CORRECTLY REPRESENTS THE LOCATION OF THE PROPOSED WORKS TO DIVERT WATER FROM AN UNDERGROUND SOURCE IN ELKO COUNTY, NEVADA BY JAMES A. HANSEN FOR IRRIGATION PURPOSES; THAT THE PROPOSED POINT OF DIVERSION AND THE BOUNDARY OF ALL LANDS; SHOWING BY 40-ACRE SUBDIVISIONS THE AREAS WHERE THE WATER IS TO BE USED, ARE FULLY AND CORRECTLY DESIGNATED HEREON.

James P. Haddan
STATE WATER RIGHTS SURVEYOR NO 575

James A. Hansen
SUBSCRIBED AND SWORN TO BEFORE ME THIS
6th DAY OF March, 1984.



SCALE - 1" = 400'



PORTIONS SECTIONS 22 & 23, T.40N., R.52E., M.D.B&M.

FILED
MAR 10 1984
STATE ENGINEER'S OFFICE

47468
MAP TO ACCOMPANY APPLICATION 47468
TO APPROPRIATE WATER FOR IRRIGATION
PURPOSES BY JAMES A. HANSEN FROM AN
UNDERGROUND SOURCE IN ELKO COUNTY,
NEVADA

47468