
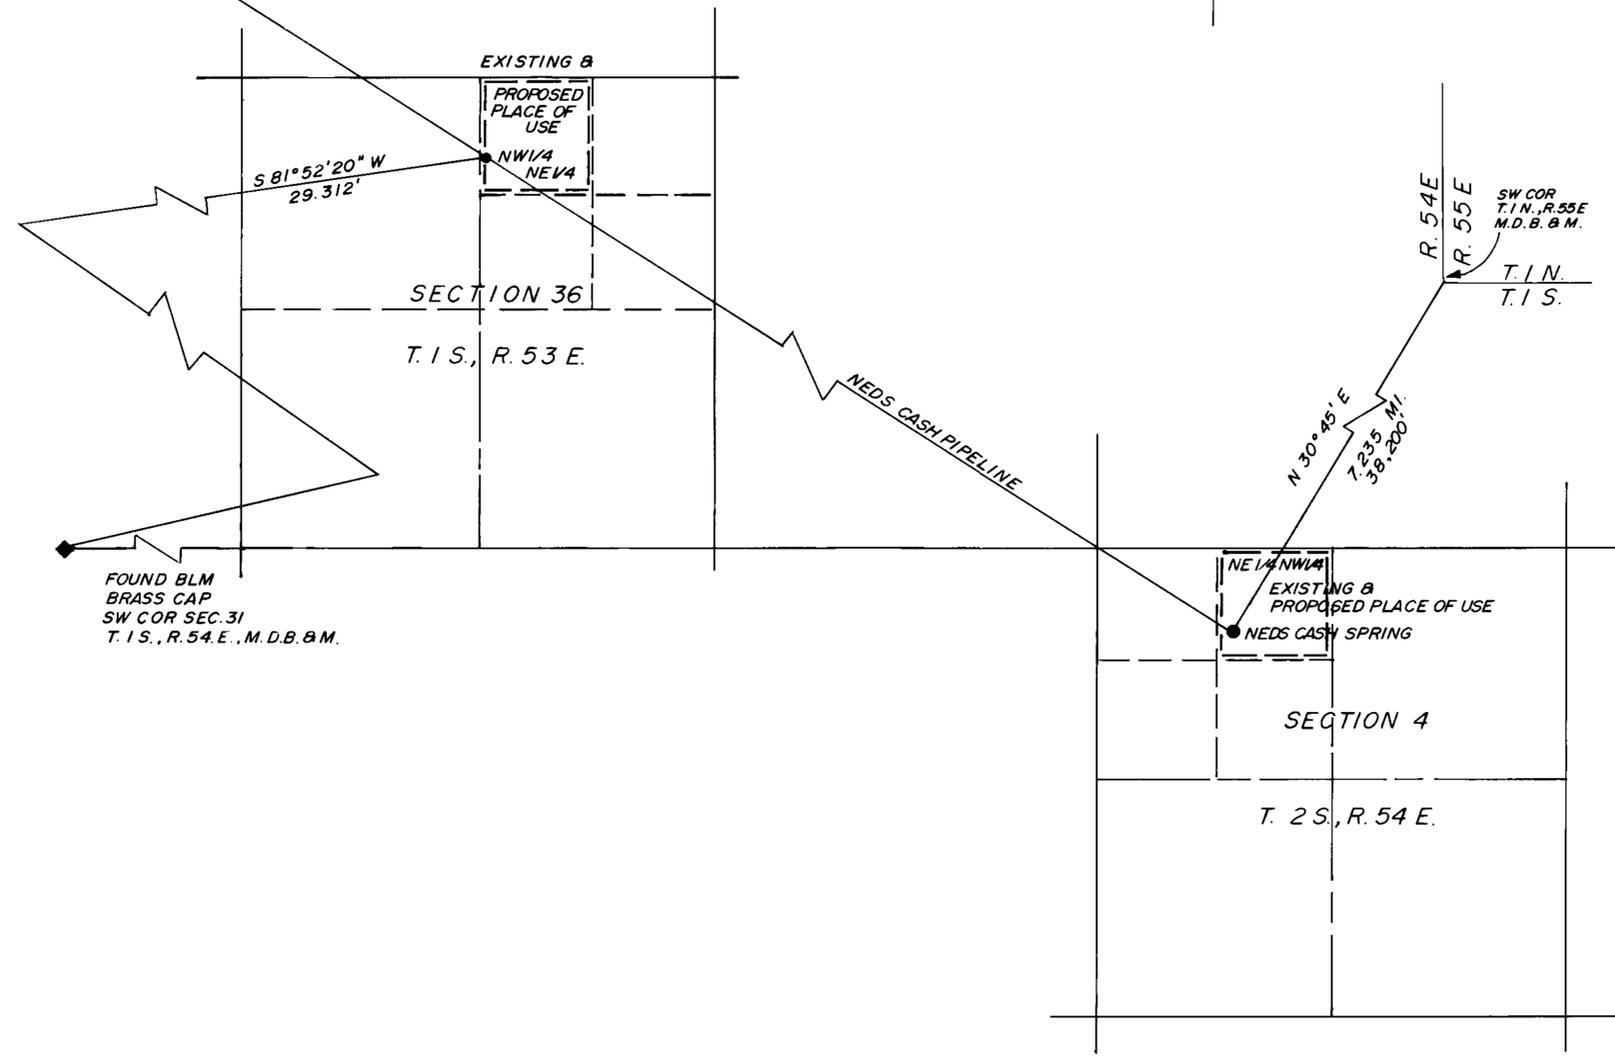



BASIS OF BEARING:
MAGNETIC NORTH
V = 16° 30' E

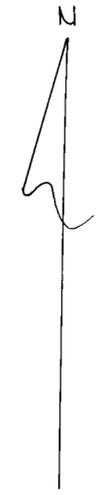

STATE OF NEVADA
COUNTY OF ARIZONA

I, BRUCE L. RICE, BEING FIRST DULY SWORN DEPOSE AND SAY THAT THIS MAP, CONSISTING OF ONE SHEET, HAS BEEN CORRECTLY DRAWN TO THE DESIGNATED SCALE FROM FIELD NOTES OF A SURVEY MADE BY ME ON AUGUST 10, 1982 THAT IT TRULY AND CORRECTLY REPRESENTS THE PROPOSED LOCATION AND EXTENT OF THE WORKS USED TO DIVERT WATER FROM NEDS CASH SPRING IN NYE COUNTY BY JOE B. FALLINI, JR., HELEN L. FALLINI, & SUSAN L. FALLINI FOR STOCKWATERING PURPOSES. THAT THE PROPOSED POINT OF DIVERSION, THE APPROXIMATE LOCATION AND SIZE OF THE DIVERTING CHANNEL OR OTHER CONDUIT, THE PLACE AND MANNER OF USE, AND THE LOCATION AND NAMES OF ALL OTHER WORKS OR STREAMS WHICH ARE CROSSED BY, OR CONNECTED WITH THE SAID WORKS, ARE FULLY AND CORRECTLY DESIGNATED THEREON.

SUBSCRIBED AND SWORN TO BEFORE ME THIS 30th DAY OF November 30, 1983 NOTARY PUBLIC IN AND FOR

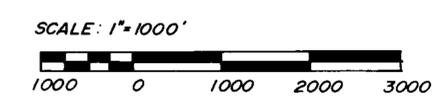

FILED
NOV 1983
STATE ENGINEER'S OFFICE

MAP
TO ACCOMPANY APPLICATION
TO CHANGE THE PLACE OF USE
OF PERMIT 46197
FOR: STOCKWATERING
FROM: NEDS CASH SPRING
BY: JOE B. FALLINI, JR., HELEN L. FALLINI, SUSAN L. FALLINI

BRUCE L. RICE P.O. BOX 642
Civil Engineering & Surveying BRIDGEPORT, CA

47476