


STATE OF NEVADA }  
 COUNTY OF CLARK } SS.

I, DAVID F. CAUSEY, REGISTERED PROFESSIONAL ENGINEER AND LAND SURVEYOR, NEVADA CERTIFICATE NO. 1811, AND STATE WATER RIGHT SURVEYOR, NEVADA CERTIFICATE NO. 494, AS AGENT FOR CAUSEY ENGINEERING SERVICE BEING FIRST DULY SWORN, DEPOSE AND SAY THAT THIS MAP CONSISTING OF ONE SHEET HAS BEEN CORRECTLY DRAWN TO THE DESIGNATED SCALE FROM FIELD NOTES OF A SURVEY MADE BY ME, OR UNDER MY SUPERVISION AND DIRECTION, BETWEEN THE 9<sup>TH</sup> DAY OF ~~July~~ 1983 AND THE 11<sup>TH</sup> DAY OF July, 1983; THAT IT TRULY AND CORRECTLY REPRESENTS THE PROPOSED LOCATION AND EXTENT OF THE WORKS USED TO DIVERT WATER FROM UNDERGROUND (LAS VEGAS VALLEY ARTESIAN BASIN) IN CLARK COUNTY, BY ARTHUR J. GOLENIAK AND MARGARET J. GOLENIAK

FOR QUASI-MUNICIPAL (4 RESIDENCES) AND DOMESTIC PURPOSES; THAT THE PROPOSED POINT OF DIVERSION, THE APPROXIMATE LOCATION AND SITE OF THE DIVERTING CHANNEL, ALL RESERVOIRS OR BASINS, THE LOCATION AND NAMES OF ALL OTHER WORKS WHICH WILL CROSS OR CONNECT WITH THE PROPOSED WORKS, AND THE BOUNDARY OF ALL LANDS, SHOWING BY FORTY-ACRE SUBDIVISIONS THE AREAS PROPOSED TO BE SERVED, ARE FULLY AND CORRECTLY DESIGNATED THEREON.

MEMO: "SURVEY FILE 2 PAGE 62" IS THE JUDICIALLY RECOGNIZED NOTATION FOR A DOCUMENT (RECORD OF SURVEY MAP) FILED IN THE OFFICE OF THE COUNTY RECORDER OF CLARK COUNTY, NEVADA, ON DECEMBER 3, 1983 AS DOCUMENT NO. 41974. AT THE TIME OF FILING THE "SURVEY FILE" WAS DESIGNATED AS "RES. PAGE ENGINE SURVEYS"; HOWEVER, THIS NOTATION HAS BEEN CHANGED TO "SURVEY" AS NEVADA LAW NO LONGER PERMITS REGISTERED PROFESSIONAL ENGINEERS WHO ARE NOT REGISTERED LAND SURVEYORS TO RECORD SURVEY MAPS.

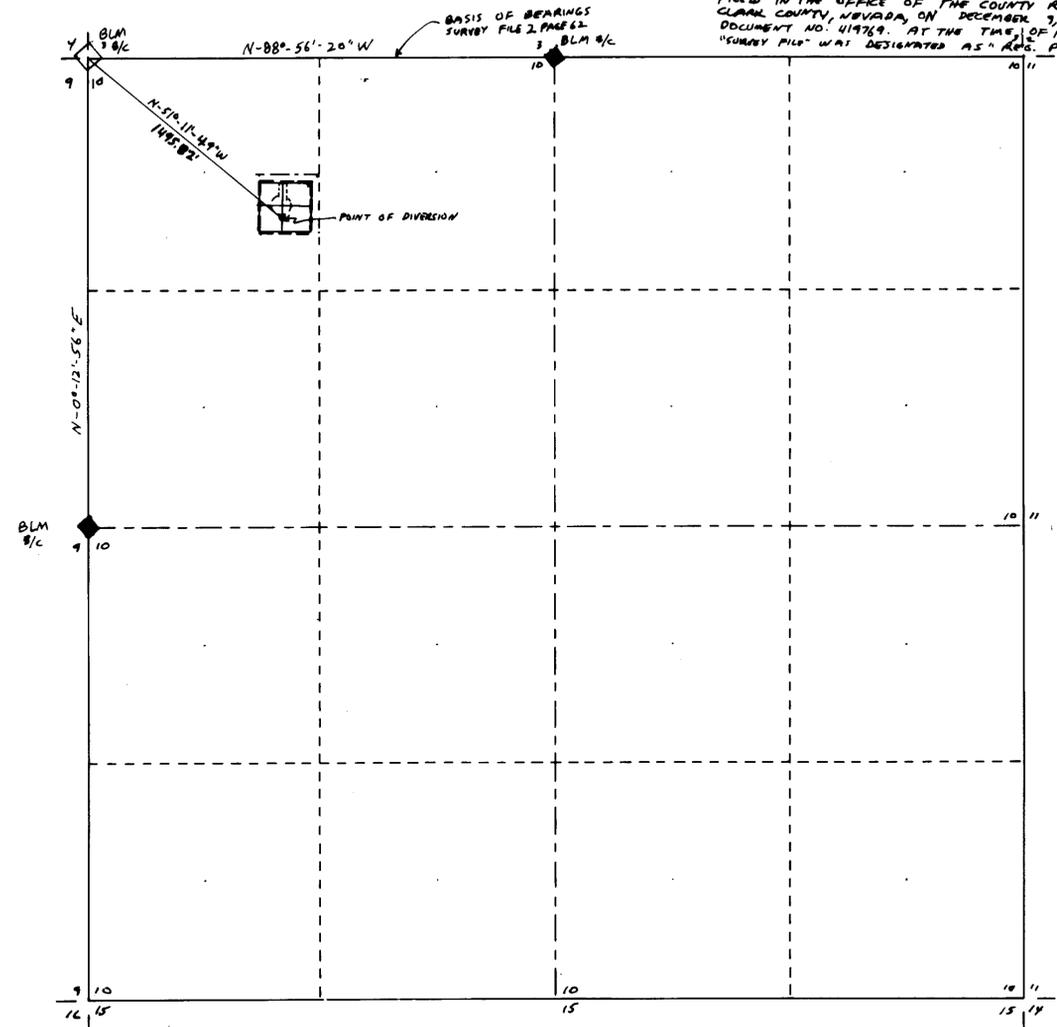


SECTION 10 T-20-S R-60-E M.D.M.

*David F. Causey*  
 DAVID F. CAUSEY  
 STATE WATER-RIGHT SURVEYOR, NO. 494

SUBSCRIBED AND SWORN TO BEFORE ME THIS 11<sup>TH</sup> DAY OF JULY, 1983.

*Julius Fleck*  
 NOTARY PUBLIC IN AND FOR SAID COUNTY AND STATE  
 Notary Public for Nevada  
 CLARK COUNTY  
 Julius Fleck  
 My Appointment Expires Dec. 15, 1984

- LEGEND**
- TOWNSHIP LINE
  - SECTION LINE
  - - - - QUARTER-SECTION LINE
  - - - - SIXTEENTH-SECTION LINE
  - - - - PLACE OF USE
  - ◆ SECTION CORNER FOUND
  - ◇ QUARTER CORNER FOUND
  - MONUMENT FOUND
  - MONUMENT SET R.L.S. 1811
  - ~ RIVERS OR PERPETUAL STREAMS
  - MAIN SUPPLY DITCHES OR CANALS
  - SECONDARY OR LATERAL DITCHES
  - DAMS, BRIDGES
  - INTERSECTING DITCHES OR CANALS
  - TRAVERSE LINES
  - TIE LINES
  - ROADS
  - FENCES
  - RAILROADS
  - BUILDINGS
  - ⊗ WELL SITE

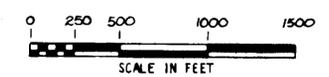

SCALE 1" = 500'		DATE
DES.	D	7-10-83
DR.	D	7-10-83

REVISIONS	BY	DATE

**FILED**  
 DEC 05 1983  
 STATE ENGINEER'S OFFICE

REV. 8-30-83 d. 47481  
 MAP TO ACCOMPANY APPLICATION TO APPROPRIATE WATER FOR QUASI-MUNICIPAL (4 RESIDENCES) AND DOMESTIC USE IN SECTION 10 T-20-S R-60-E M.D.M. CLARK COUNTY, NEVADA BY ARTHUR J. GOLENIAK AND MARGARET J. GOLENIAK

47087  
 73687 47481