



T.39N., R.61E.  
M.D.M.

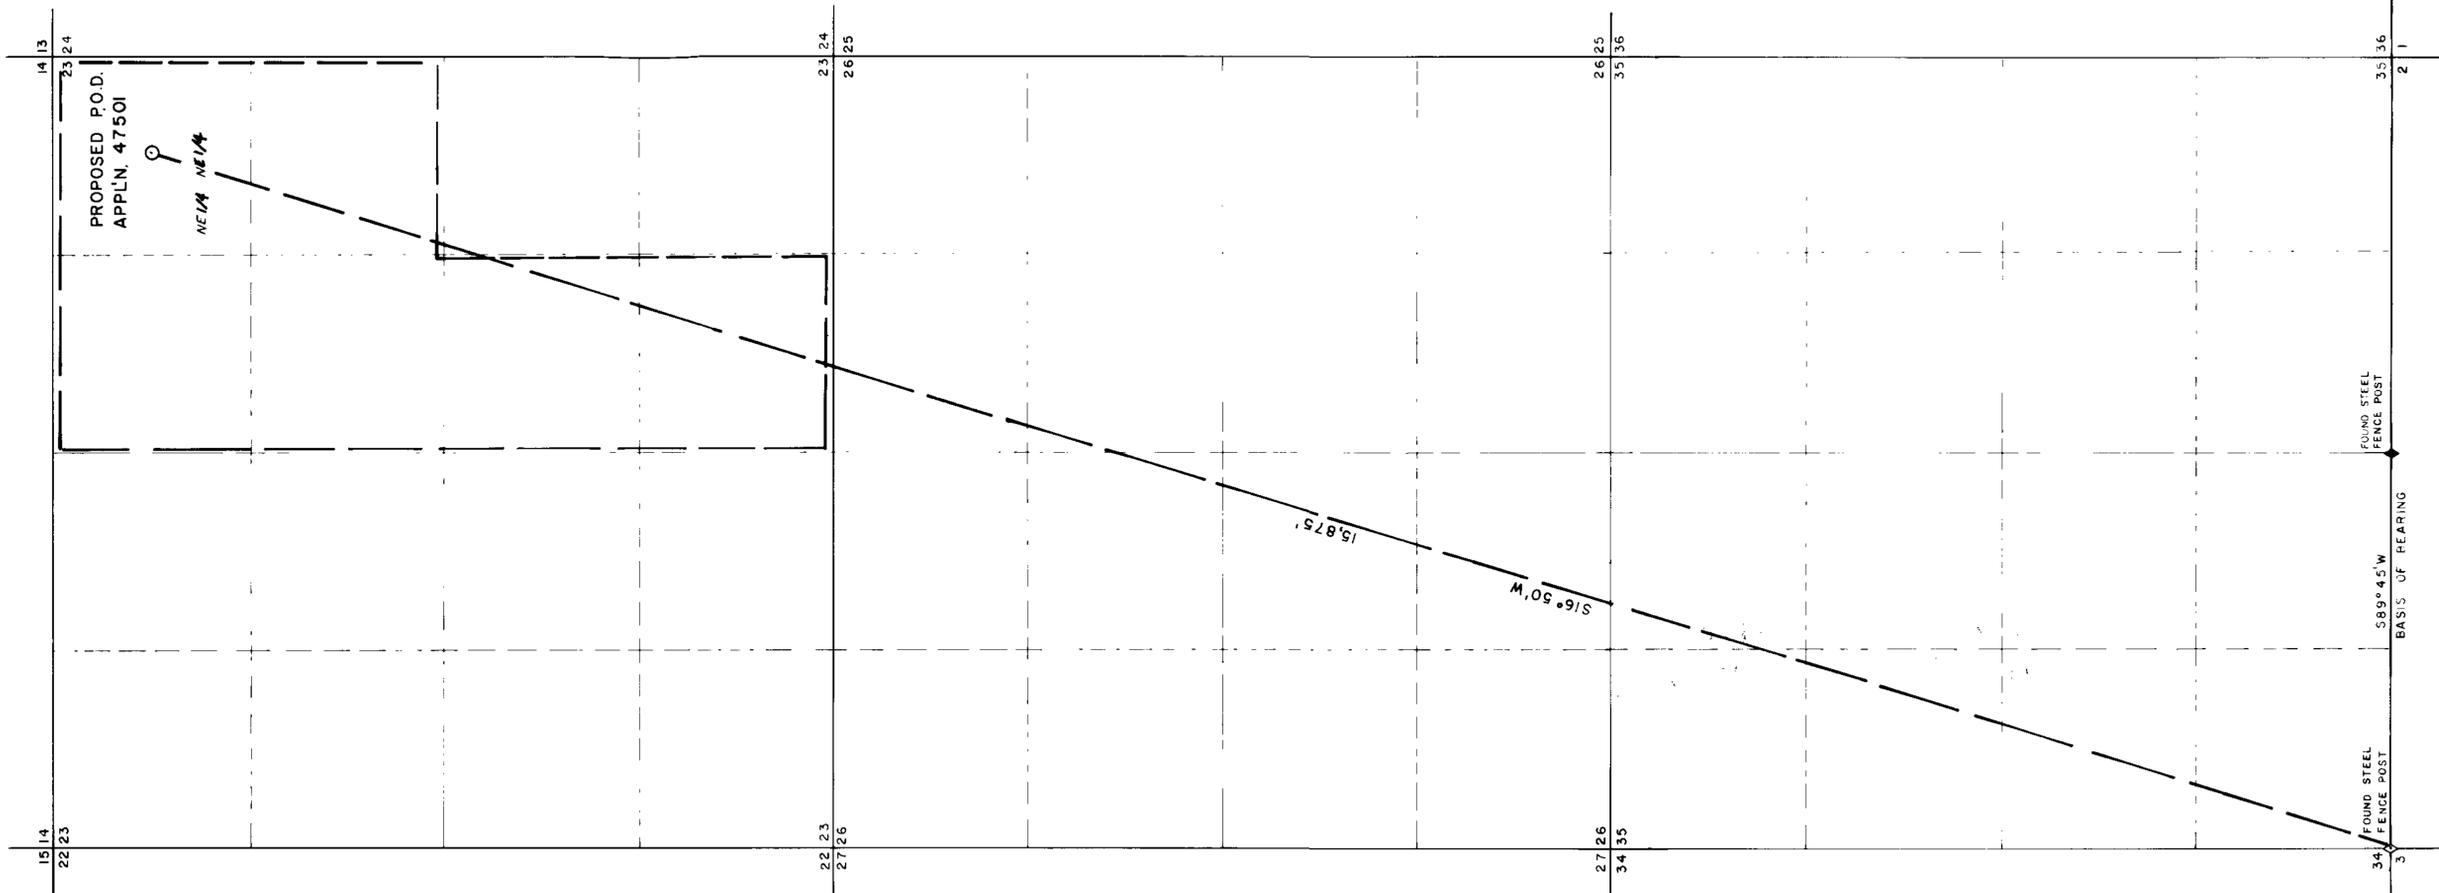

RECEIVED  
APR 18 1984  
STATE ENGINEER'S OFFICE

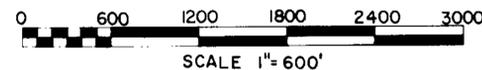

FILED  
APR 8 3 1984  
STATE ENGINEER'S OFFICE


NO.	BY	DATE	DESCRIPTION	CHK'D	APP'D
REVISIONS					
DRAWN BY DJF					
APPROVED BY					
JOB NO 2231-003 DATE 4-13-84					

MAP  
TO ACCOMPANY APPLICATION TO  
APPROPRIATE WATER FOR  
IRRIGATION, STOCKWATER & DOMESTIC  
BY  
**G. STERLING NIXON**  
FROM UNDERGROUND SOURCES

**CHILTON ENGINEERING** CHARTERED  
ELKO LAS VEGAS RENO

W84009 2/2

479 90 ' 475 03 ' 475 01 ' 475 00 ' 474 99 ' 474 98 ' .

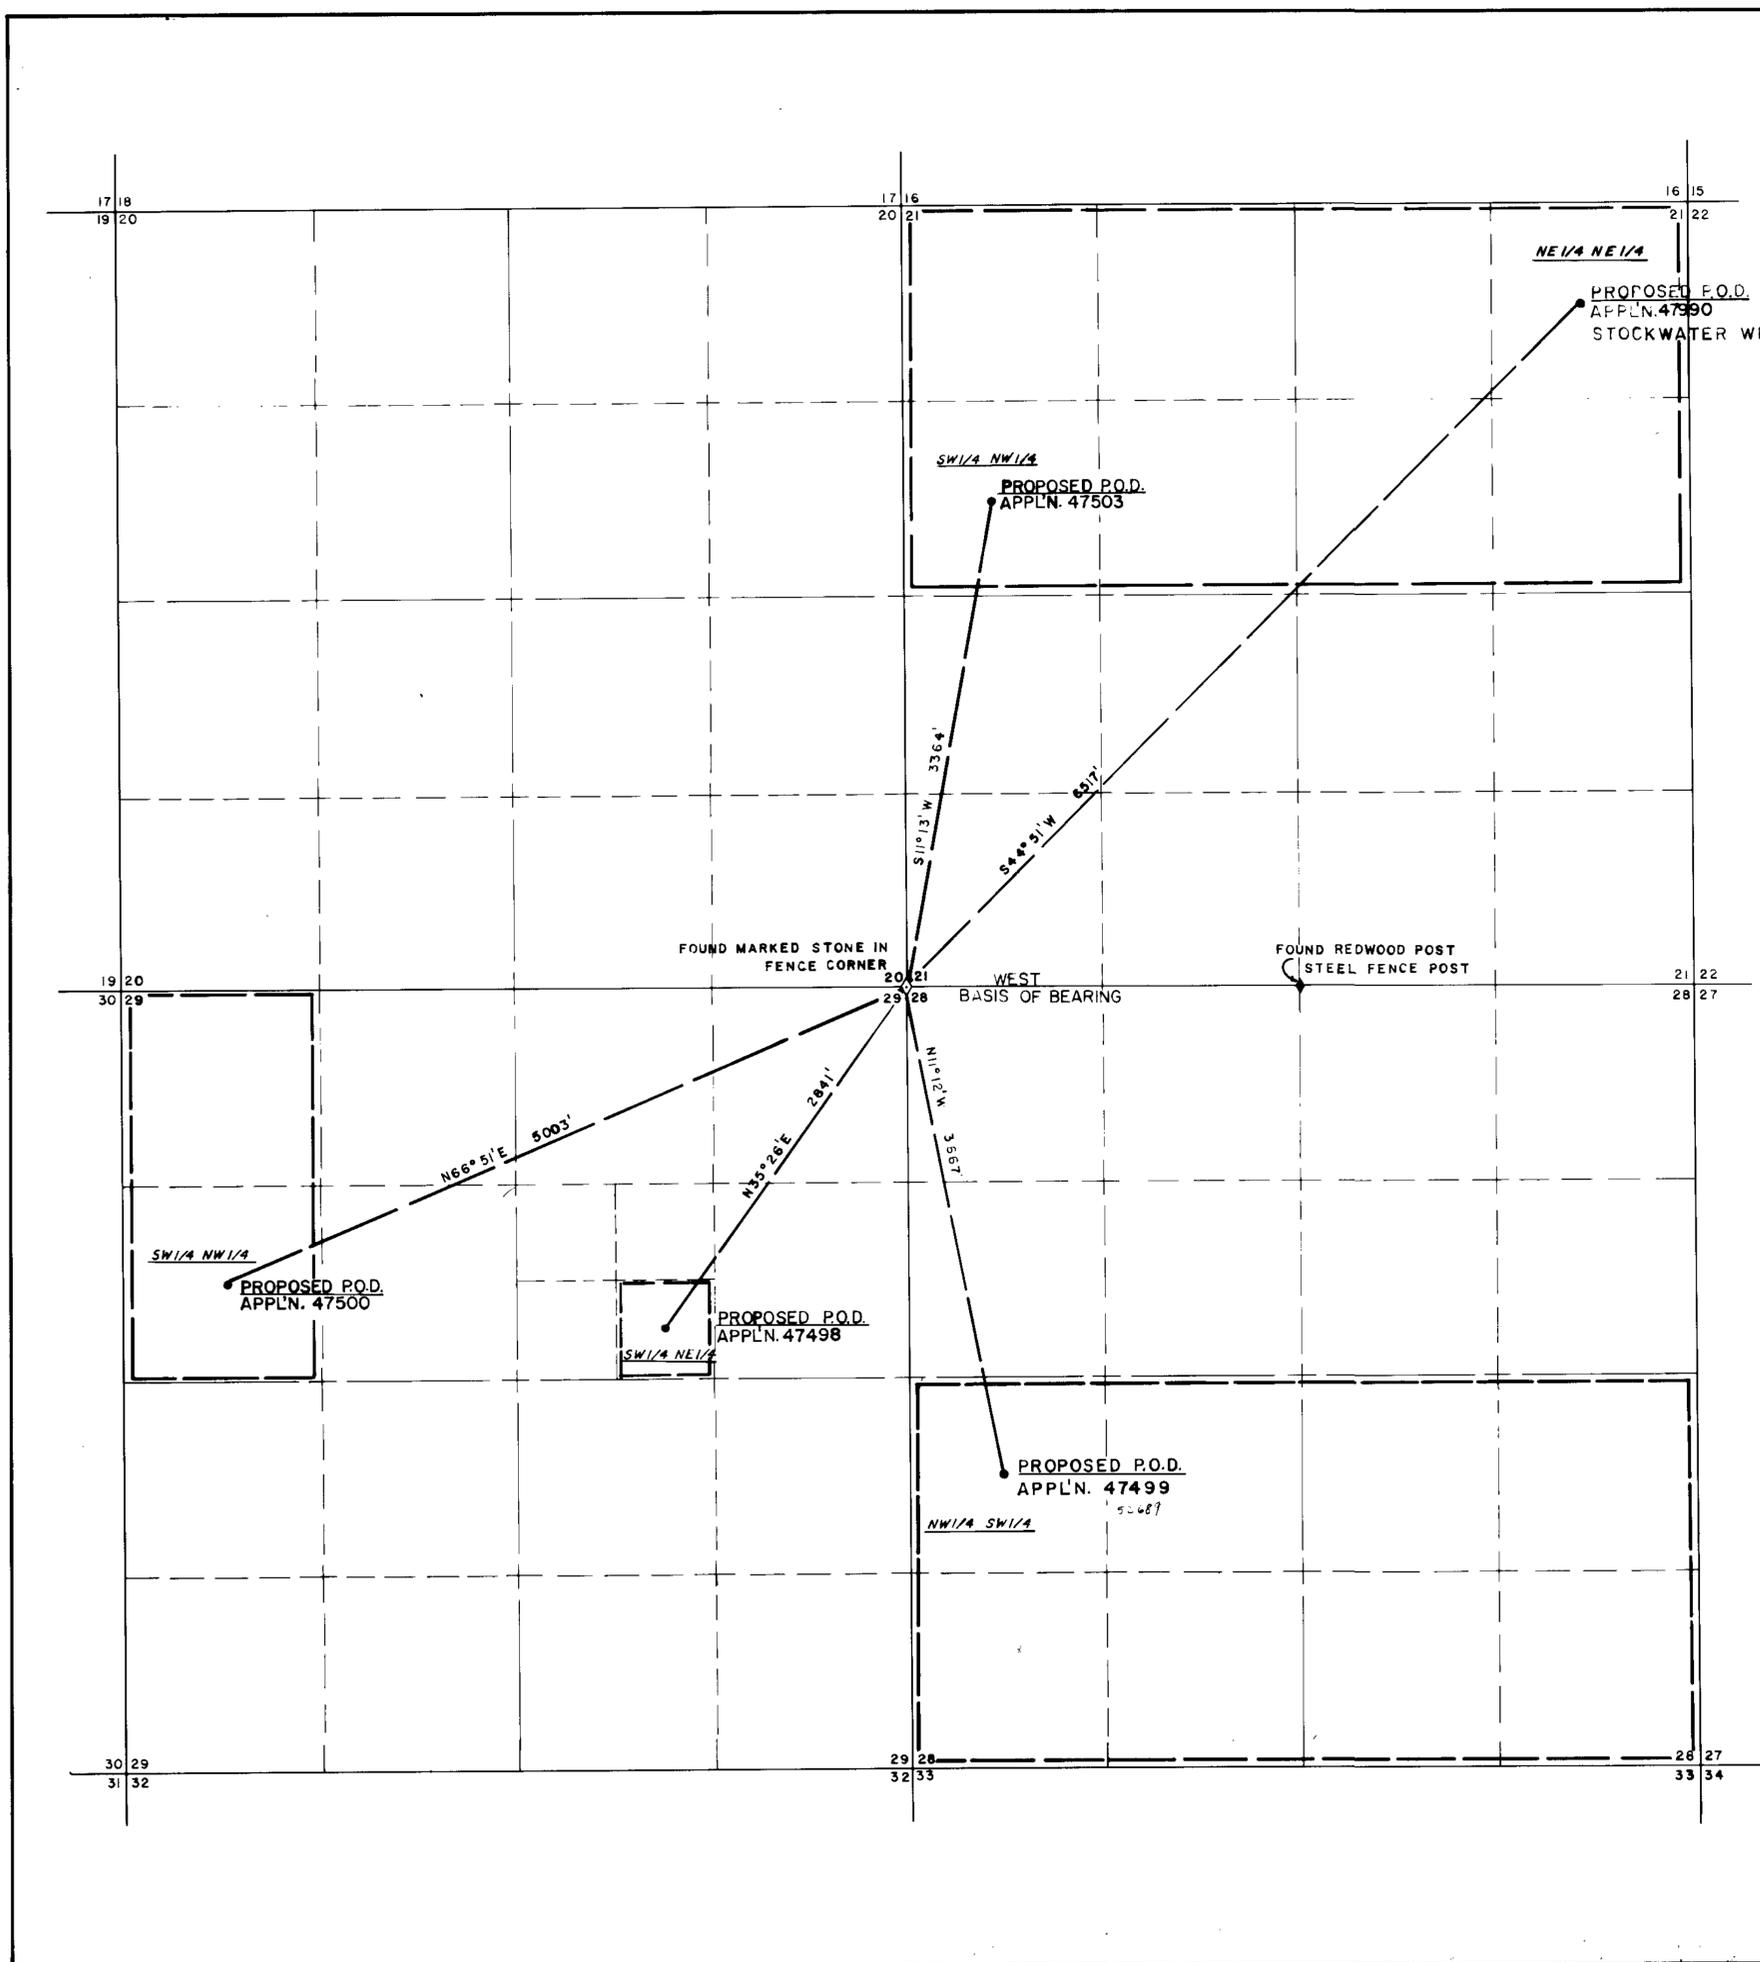


  
 T.39N. R.62E.  
 MDM.

STATE OF NEVADA }  
 COUNTY OF ELKO } ss.

I, William A. Nisbet, being first duly sworn, depose and say that this map, consisting of two sheets, has been correctly drawn to the designated scale from a survey, made under my supervision and direction, on the 11 day of APRIL, 1984; that it truly and correctly represents the proposed location and extent of the works used to divert water from UNDERGROUND SOURCES in ELKO COUNTY by G. STERLING NIXON for IRRIGATION, STOCKWATER & DOMESTIC PURPOSES. That the proposed points of diversion, the location and names of all other works which will cross or connect with the proposed works, and the boundary of all lands, showing by 40-acre subdivisions the areas proposed to be irrigated, are fully and correctly designated thereon.


  
*William A. Nisbet*  
 STATE WATER RIGHT SURVEYOR NO. 448

Subscribed and sworn to before me this 11th day of April, 1984.  
 Notary Public in and for Elko County, Nevada.

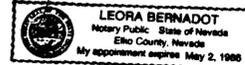  
*Leora Bernadot*

**RECEIVED**  
 APR 18 1984  
 STATE ENGINEER'S OFFICE

BASIS OF BEARINGS: South line of the SW<sub>1</sub> of Section 21, T.39N., R.62E., MDM per G.L.O. Survey Plat approved December 28, 1894  
 : South line of the SW<sub>1</sub> of Section 35, T.39N., R.61E., MDM per G.L.O. Survey Plat approved January 8, 1880

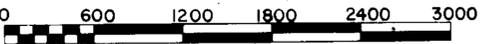  
 SCALE 1" = 600'

**FILED**  
 APR 23 1984  
 STATE ENGINEER'S OFFICE

MAP  
 TO ACCOMPANY APPLICATION TO  
 APPROPRIATE WATER FOR  
 IRRIGATION, STOCKWATER & DOMESTIC  
 BY  
**G. STERLING NIXON**  
 FROM UNDERGROUND SOURCES

NO.	BY DATE	DESCRIPTION	CHK'D	APP'D

DRAWN BY D.J.F.      APPROVED BY *W.A.N.*  
 JOB NO. 2231-003      DATE 4-13-84


**W84009** <sup>1</sup>/<sub>2</sub>

**52689    47990    47503    47501    47500    47499    47498**