


SECTION	SUBDIVISION	TOWNSHIP	RANGE	CULTIVATED ACREAGE	DESCRIPTION OF CULTURE	DATE OF FIRST CULTURE
29	LOT 1	T20N	R53E	36.32	ALFALFA	
29	LOT 2	T20N	R53E	36.24	ALFALFA	
29	LOT 3	T20N	R53E	6.82	BARLEY	
29	LOT 4	T20N	R53E	6.81	BARLEY	
29	LOT 5	T20N	R53E	36.39	ALFALFA	
29	LOT 6	T20N	R53E	36.67	ALFALFA	
29	LOT 7	T20N	R53E	5.63	WHEAT AND CRESTED WHEAT	
29	LOT 8	T20N	R53E	7.22	WHEAT AND CRESTED WHEAT	
29	LOT 9	T20N	R53E	34.08	ALFALFA	
29	LOT 10	T20N	R53E	35.25	ALFALFA	
29	LOT 11	T20N	R53E	6.09	BARLEY	
29	LOT 12	T20N	R53E	6.00	OATS	
29	LOT 13	T20N	R53E	34.88	ALFALFA	
29	LOT 14	T20N	R53E	32.94	ALFALFA	
TOTAL ACRES UNDER CULTIVATION = 317.54						

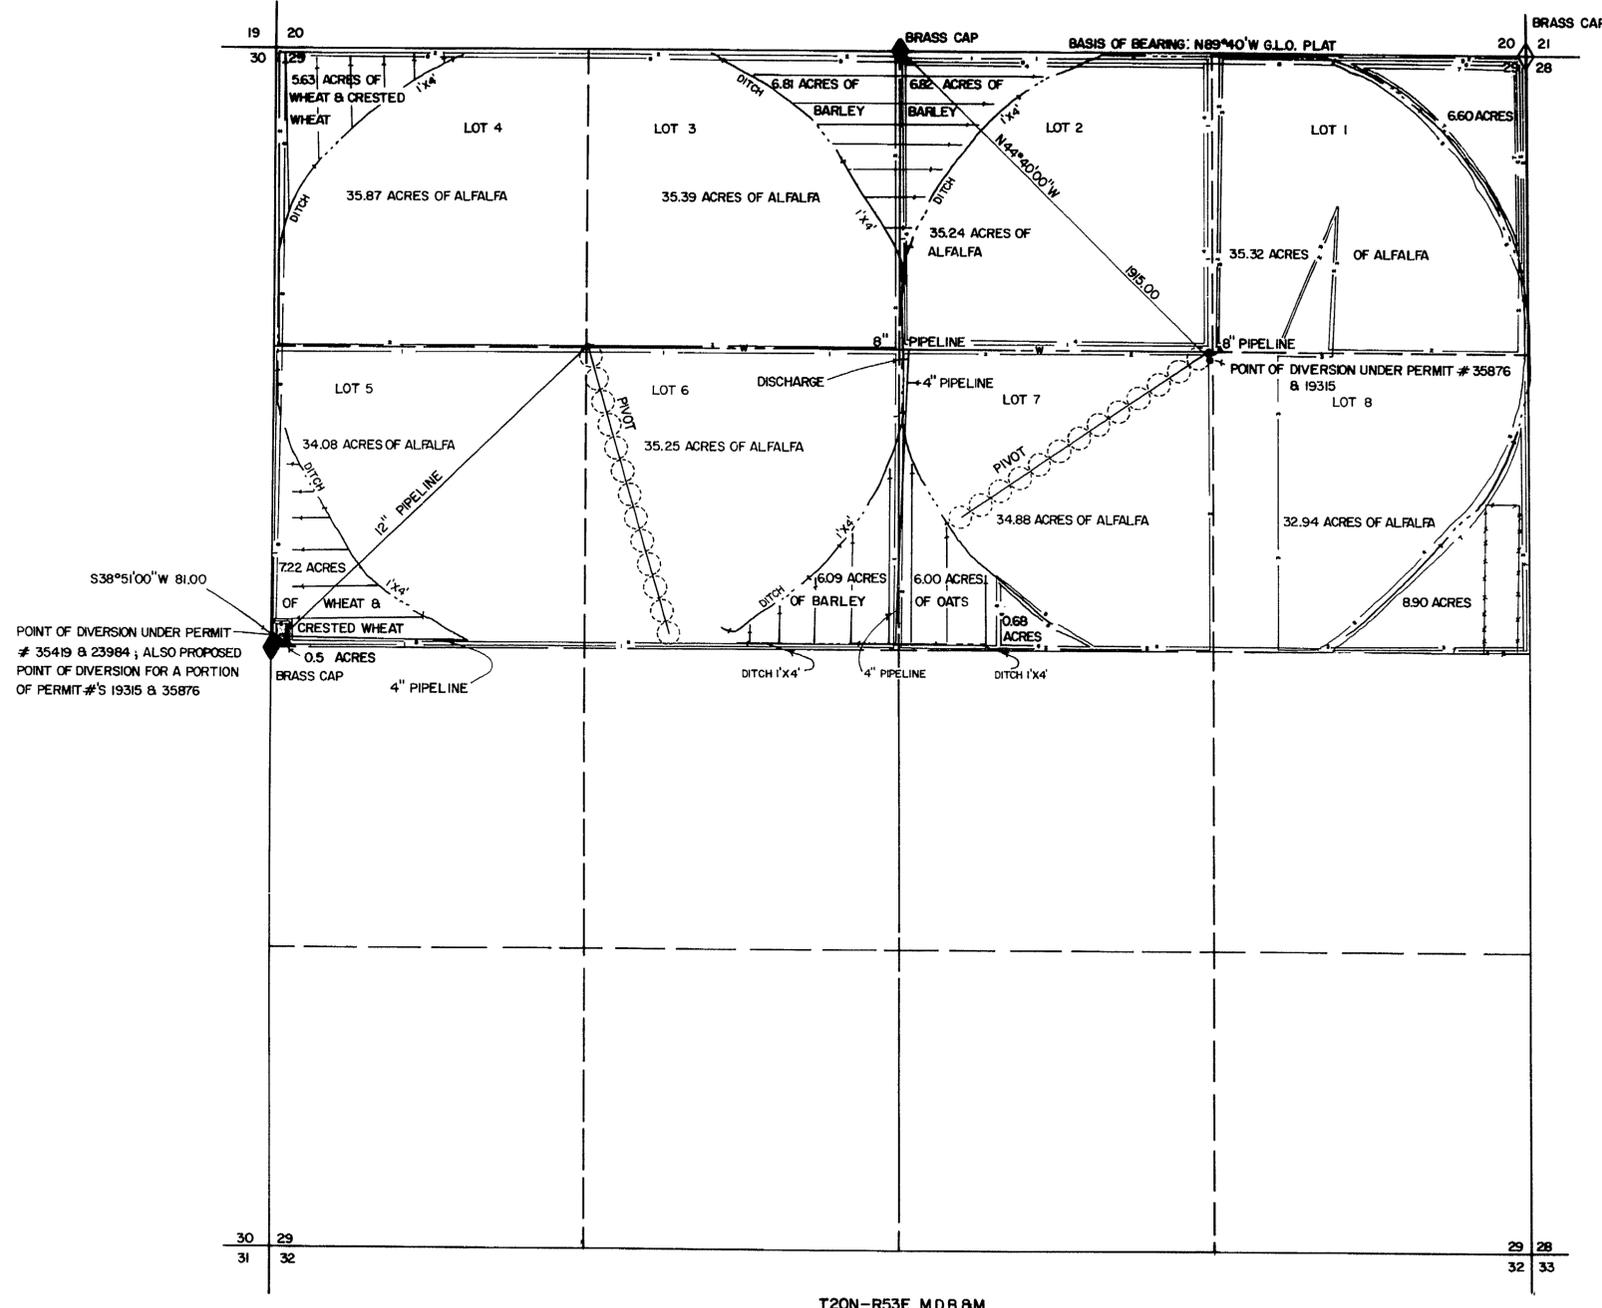


STATE OF NEVADA } S.S.
COUNTY OF ELKO }

I, ALAN S. BOYACK, BEING FIRST DULY SWORN, DEPOSE AND SAY THAT THIS MAP, CONSISTING OF ONE SHEET, HAS BEEN CORRECTLY DRAWN TO THE DESIGNATED SCALE FROM FIELD NOTES OF A SURVEY MADE UNDER MY SUPERVISION AND DIRECTION, BETWEEN THE 22nd DAY OF JUNE, AND THE 23rd DAY OF JUNE, 1983; THAT IT TRULY AND CORRECTLY REPRESENTS THE PROPOSED LOCATION AND EXTENT OF THE WORKS USED TO DIVERT WATER FROM AN UNDERGROUND SOURCE IN EUREKA COUNTY, BY EDWARD B. ANDERSON FOR IRRIGATION & DOMESTIC PURPOSES UNDER PERMIT NO.S 35876 AND 35419. THAT THE POINT OF DIVERSION, THE LOCATION, SIZE OF THE DIVERTING CHANNEL, LOCATION AND DESCRIPTION OF ALL MEASURING DEVICES, THE LOCATION AND EXTENT OF LANDS OWNED OR CONTROLLED BY THE APPLICANT UPON WHICH WATER APPLIED FOR UNDER PERMIT NO.S 35876 AND 35419 IS USED, TOGETHER WITH AREA AND KIND OF CULTURE IN EACH 40-ACRE SUBDIVISION, AND THE LOCATION AND NAMES OF ALL OTHER WORKS AND STREAMS WHICH ARE CROSSED BY OR CONNECTED WITH SAID WORKS ARE FULLY AND CORRECTLY DESIGNATED THEREON.


Alan S. Boyack
STATE WATER RIGHTS SURVEYOR NO. 358

SUBSCRIBED AND SWORN TO BEFORE ME THIS 13th DAY OF Dec., 1983.

Linda L. Reynolds
NOTARY PUBLIC IN AND FOR ELKO COUNTY, NEVADA

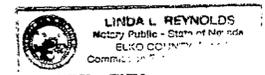

BASIS OF BEARING: TRUE NORTH USING A MAGNETIC DECLINATION OF 17° 30' EAST

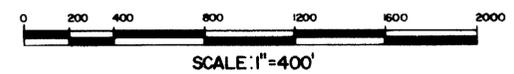

LEGEND

EXISTING PLACE OF USE UNDER PERMIT NUMBER 35419	_____	STATE ENGINEER'S OFFICE
EXISTING PLACE OF USE UNDER PERMIT NUMBER 23884	_____	
EXISTING PLACE OF USE UNDER PERMIT NUMBER 35876	_____	
EXISTING PLACE OF USE UNDER PERMIT NUMBER 19315	_____	
ACREAGE REMOVED UNDER PERMIT NUMBER 35419	_____	
ACREAGE REMOVED UNDER PERMIT NUMBER 23884	_____	
ACREAGE REMOVED UNDER PERMIT NUMBER 35876	_____	
PROPOSED PLACE OF USE UNDER PERMIT NUMBER 36419, 23884, 35876, & 19315	_____	STATE

FILED
DEC 15 1983

MAP TO ACCOMPANY APPLICATIONS TO CHANGE THE POINT OF DIVERSION AND PLACE OF USE FOR A PORTION OF THE WATERS OF PERMIT NUMBERS 35876 & 19315 AND TO CHANGE THE PLACE OF USE OF PERMIT NUMBERS 23884 & 35419 AND TO ACCOMPANY PROOF OF BENEFICIAL USE FOR IRRIGATION AND DOMESTIC PURPOSES BY EDWARD B. ANDERSON FROM AN UNDERGROUND SOURCE IN EUREKA COUNTY, NEVADA.

ELKO COUNTY, NEVADA W-83049

475 21 475 20 475 19 475 18