



Basis of Bearings: Magnetic Variation = 17° 30'

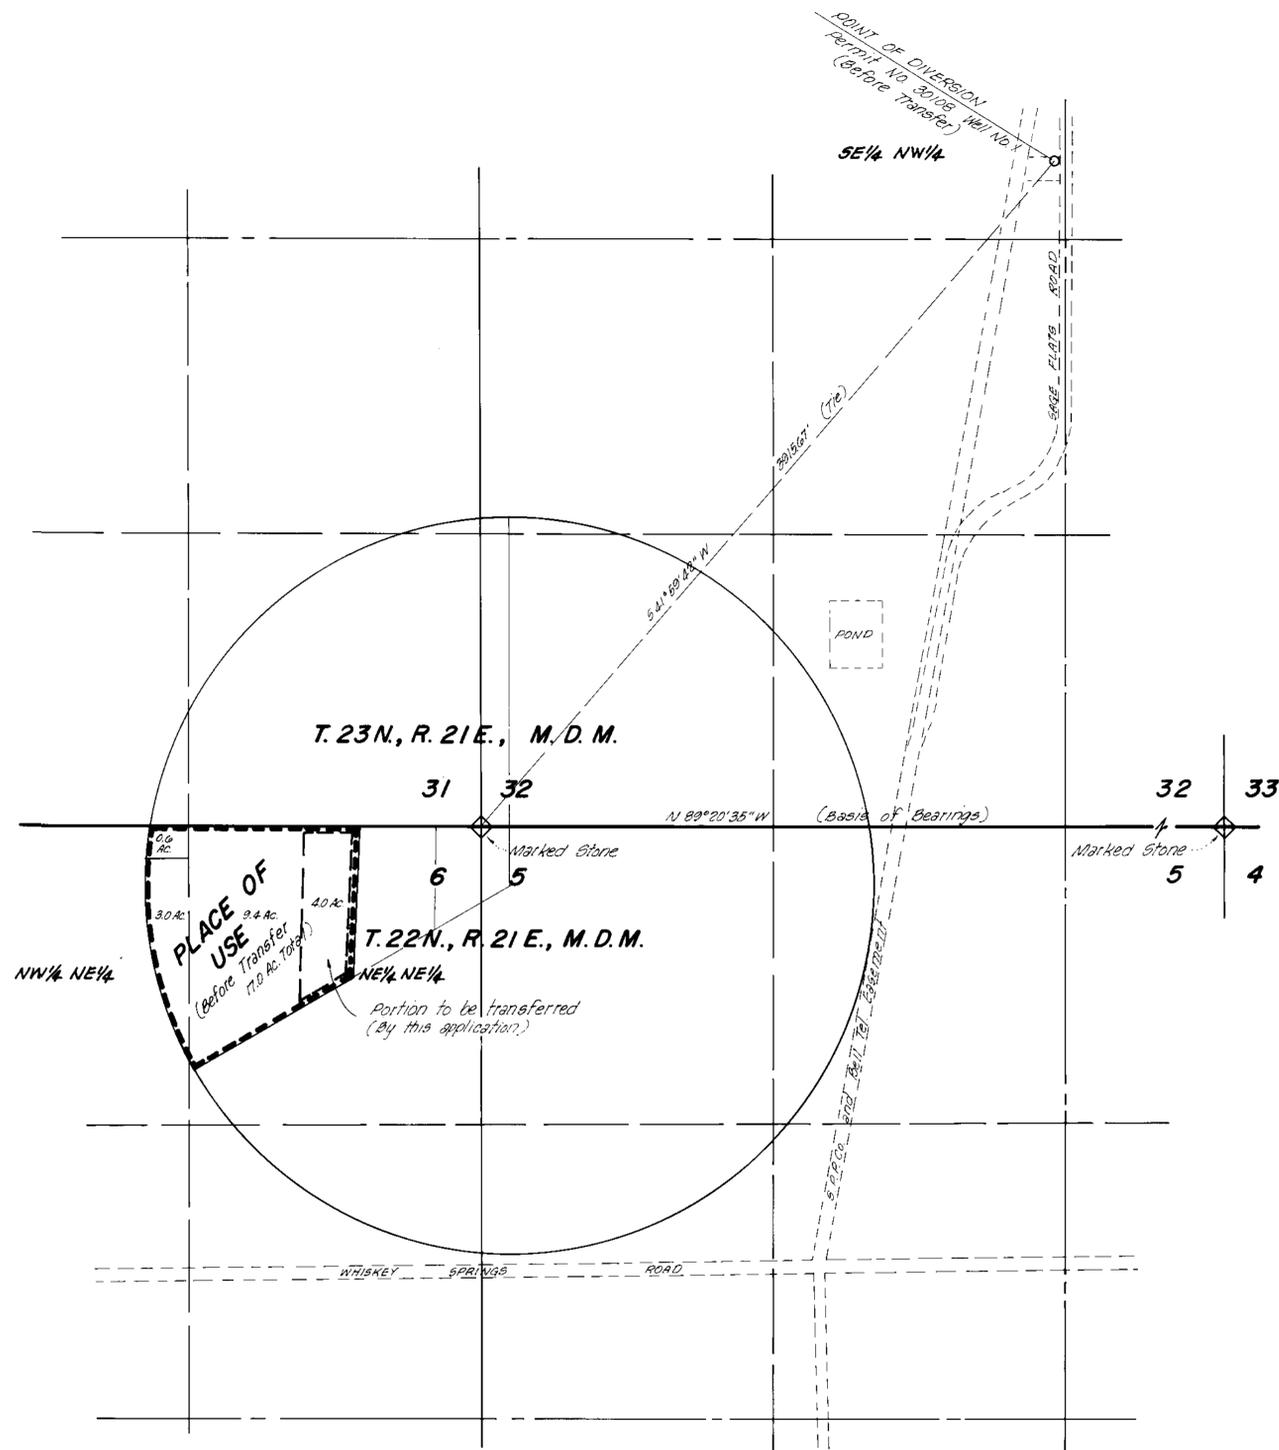

Basis of Bearings: Record of Survey  
File No. 425179 Washoe Co. Records

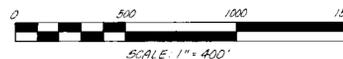

STATE OF NEVADA  
COUNTY OF WASHOE

S.S.

I, E. P. Osgood, Jr., being first duly sworn, depose and say that this map, consisting of one sheet has been correctly drawn to the designated scale from field notes of a survey made by me, or under my supervision and direction, on December 13, 1983; that it truly and correctly represents the proposed location and extent of the works used to divert water from underground sources in Washoe County, by M.C.O. Properties for irrigation and domestic uses under application No. 30108. That the point of diversion, the location, size of diverting channel, all reservoirs or basins, the location and names of all other works which will cross or connect with the proposed works, and the boundary of all lands, showing by 40-acre subdivisions the areas proposed to be irrigated, are fully and correctly designated thereon.

E. P. Osgood, Jr.

E. P. Osgood, Jr., State Water Rt. Surveyor No. 294

Subscribed to and sworn to before me on this 27<sup>th</sup> day of December, 1983.

Marian Hamrick  
Notary Public

**EILED**  
JAN 06 1984  
STATE ENGINEER'S OFFICE

MAP TO ACCOMPANY  
APPLICATION TO CHANGE POINT OF DIVERSION AND  
PLACE OF USE OF A PORTION OF APPLICATION  
NO. 30108 FOR IRRIGATION AND DOMESTIC USES  
BY  
**M. C. O. PROPERTIES, INC.**  
FROM UNDERGROUND SOURCES  
E. P. OSGOOD, JR. - STATE WATER RT. SUR. NO. 294  
DECEMBER 1983 SHEET-1 OF 1

47562