


BASIS OF BEARING: MAGNETIC NORTH (DECLINATION-17°15' EAST)


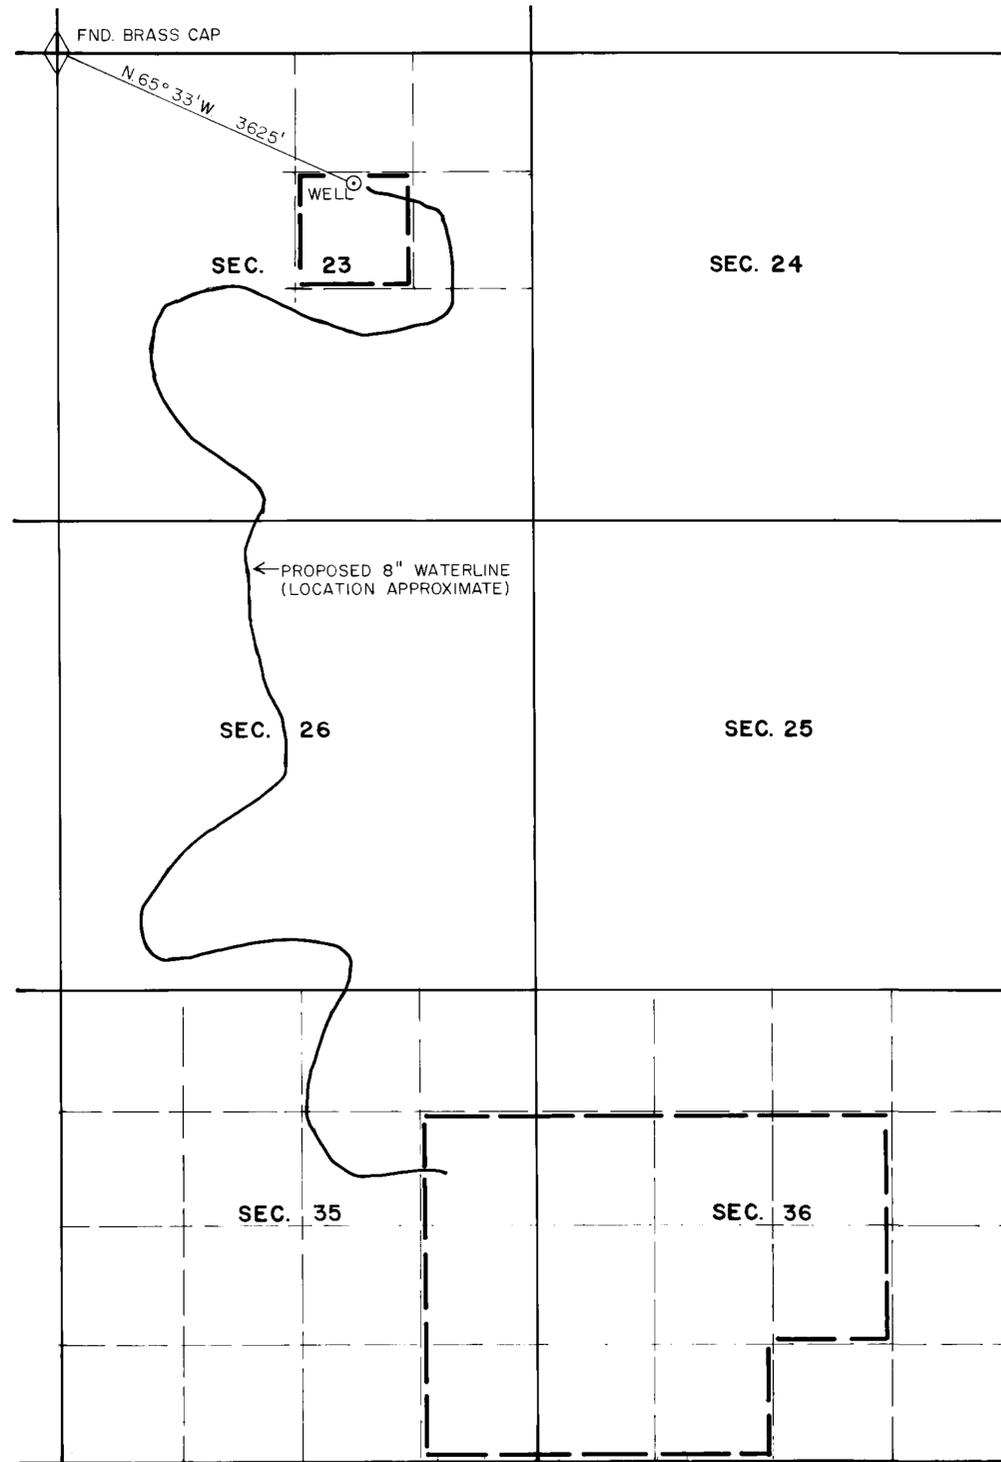


PORTION OF T.16N., R.37E. M.D.B. & M.

I, JAMES P. HADDAN, BEING FIRST DULY SWORN, DEPOSE AND SAY THAT THIS MAP, CONSISTING OF ONE SHEET HAS BEEN CORRECTLY DRAWN TO THE DESIGNATED SCALE FROM FIELD NOTES OF A SURVEY MADE UNDER MY DIRECTION ON APRIL 17, 1984; THAT IT TRULY AND CORRECTLY REPRESENTS THE LOCATION OF THE PROPOSED WORKS TO DIVERT WATER FROM AN UNDERGROUND SOURCE IN CHURCHILL COUNTY, NEVADA BY BUFFULO MINING CO. FOR MINING PURPOSES; THAT THE PROPOSED POINT OF DIVERSION AND THE BOUNDARIES OF ALL LANDS, SHOWING BY 40-ACRE SUBDIVISIONS THE AREAS WHERE THE WATER IS TO BE USED, ARE FULLY AND CORRECTLY DESIGNATED HEREON.

James P. Haddan
 STATE WATER RIGHTS SURVEYOR NO. 575

Diane E. Haddan
 SUBSCRIBED AND SWORN TO BEFORE ME THIS
 20th DAY OF *April*, 1984.

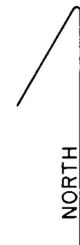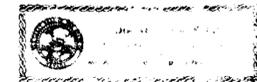

SCALE — 1" = 1000 FT.



HADDAN ENGINEERING
 1807 NORTH NEVADA STREET
 CARSON CITY, NEVADA 89701
 (702) 883-6595

MAP TO ACCOMPANY APPLICATION 47565
 TO APPROPRIATE WATER FOR MINING
 PURPOSES BY BUFFULO MINING CO. FROM
 AN UNDERGROUND SOURCE IN CHURCHILL
 COUNTY, NEVADA

47565