



NORTH

RESOURCE CONCEPTS INC.
340 North Minnesota Street, Carson City, Nevada 89701 (702) 883-1600
ENGINEERING · ECONOMICS · RESOURCE PLANNING

JOB NO. 83-024
DATE DEC. 29, 1983
REVISED
DRAWN BY LMB
Sheet / of /



STATE OF NEVADA
CARSON CITY SS.

I, Bruce R. Scott, being first duly sworn, depose and say that this map, consisting of one sheet, has been correctly drawn to the designated scale from field notes of a survey made under my supervision on the 14th day of October, 1983. That it truly and correctly represents the proposed location and extent of the works used to divert water from underground sources in Douglas County, Nevada, by Bently Nevada Corporation, for Quasi-municipal purposes. That the proposed points of diversion, and the boundary of all lands, showing by 40 acre subdivisions the area where the water is to be used, is fully and correctly designated hereon.


Bruce R. Scott
STATE WATER RIGHT SURVEYOR No. 427

Subscribed and sworn to before me this 26th day of January 1984. Notary Public in and for Lyon County, Nevada.

Carol A. Smith



BASIS OF BEARING
South line Section 33, T.13N, R.20E., M.D.B. & M., N89°20'34"W.
Based on a Record of Survey Map filed in the Douglas County, Nevada Recorder's Office, Document no. 79278.

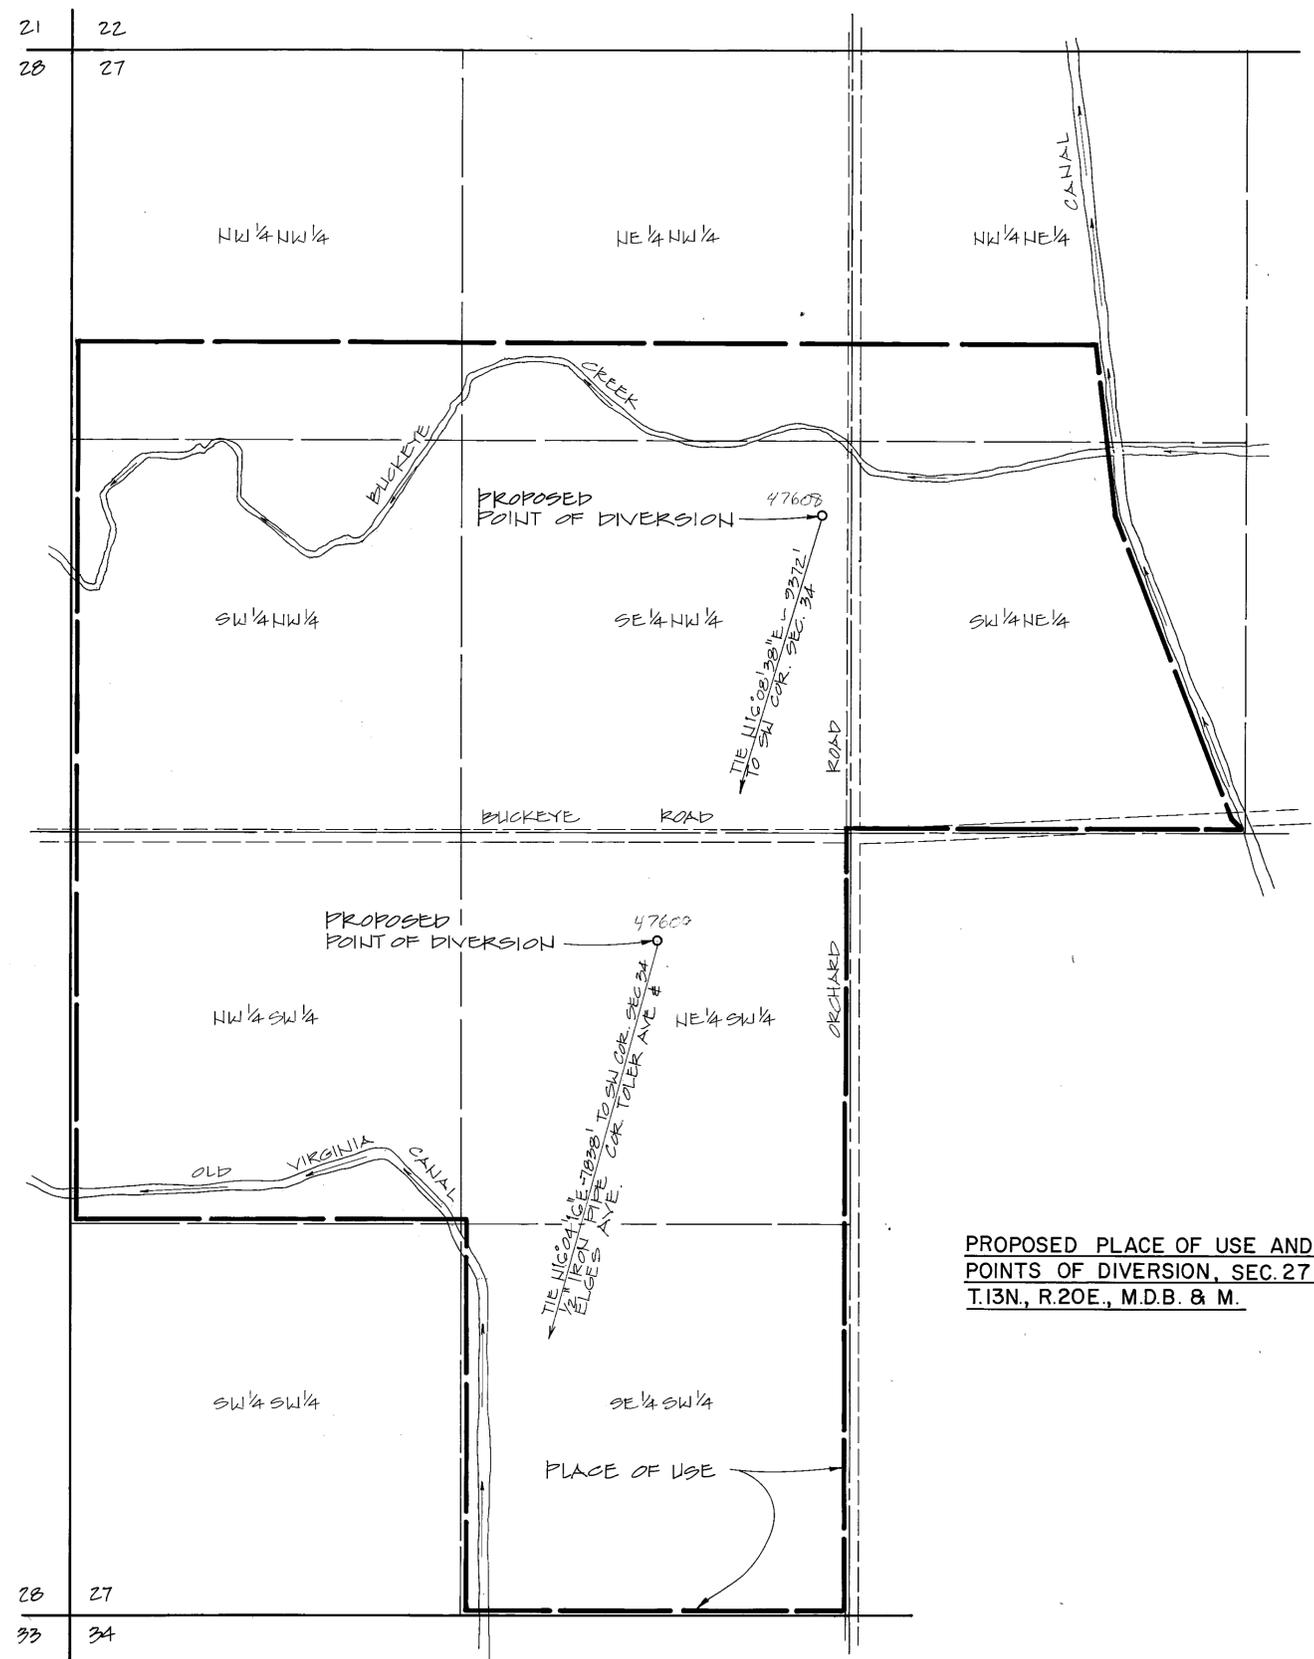

PROPOSED PLACE OF USE AND POINTS OF DIVERSION, SEC. 27 T.13N, R.20E., M.D.B. & M.



SCALE 1" = 300'
300 150 0 300 600

MAP
TO ACCOMPANY APPLICATIONS TO APPROPRIATE WATER FOR QUASI-MUNICIPAL PURPOSES BY
BENTLY NEVADA CORPORATION
FROM UNDERGROUND SOURCES IN DOUGLAS COUNTY, NEVADA

9 1/2" IRON PIPE
20' x 20' ROAD

FND 1/2" IRON PIPE
4
N 89° 20' 34" W
(BASIS OF BEARING MAP 79278)
7953.45'

FND 1/2" IRON PIPE W/
TAG R.L.S. 4040
2

86484T 86365 78078 78077 78076 73883 53869 47609 47608