


T. 19N., R. 18E., M. 10D.

BASIS OF BEARINGS

TRACT MAP NO. 370 OF VERDI LAKE ESTATES SUBD., 1948,
 WASHOE CO. OFFICIAL RECORDS - CENTERLINE OLD
 HWY. 40 = N. 53° 59' E.

LEGEND

--- PLACE OF USE BOUNDARY

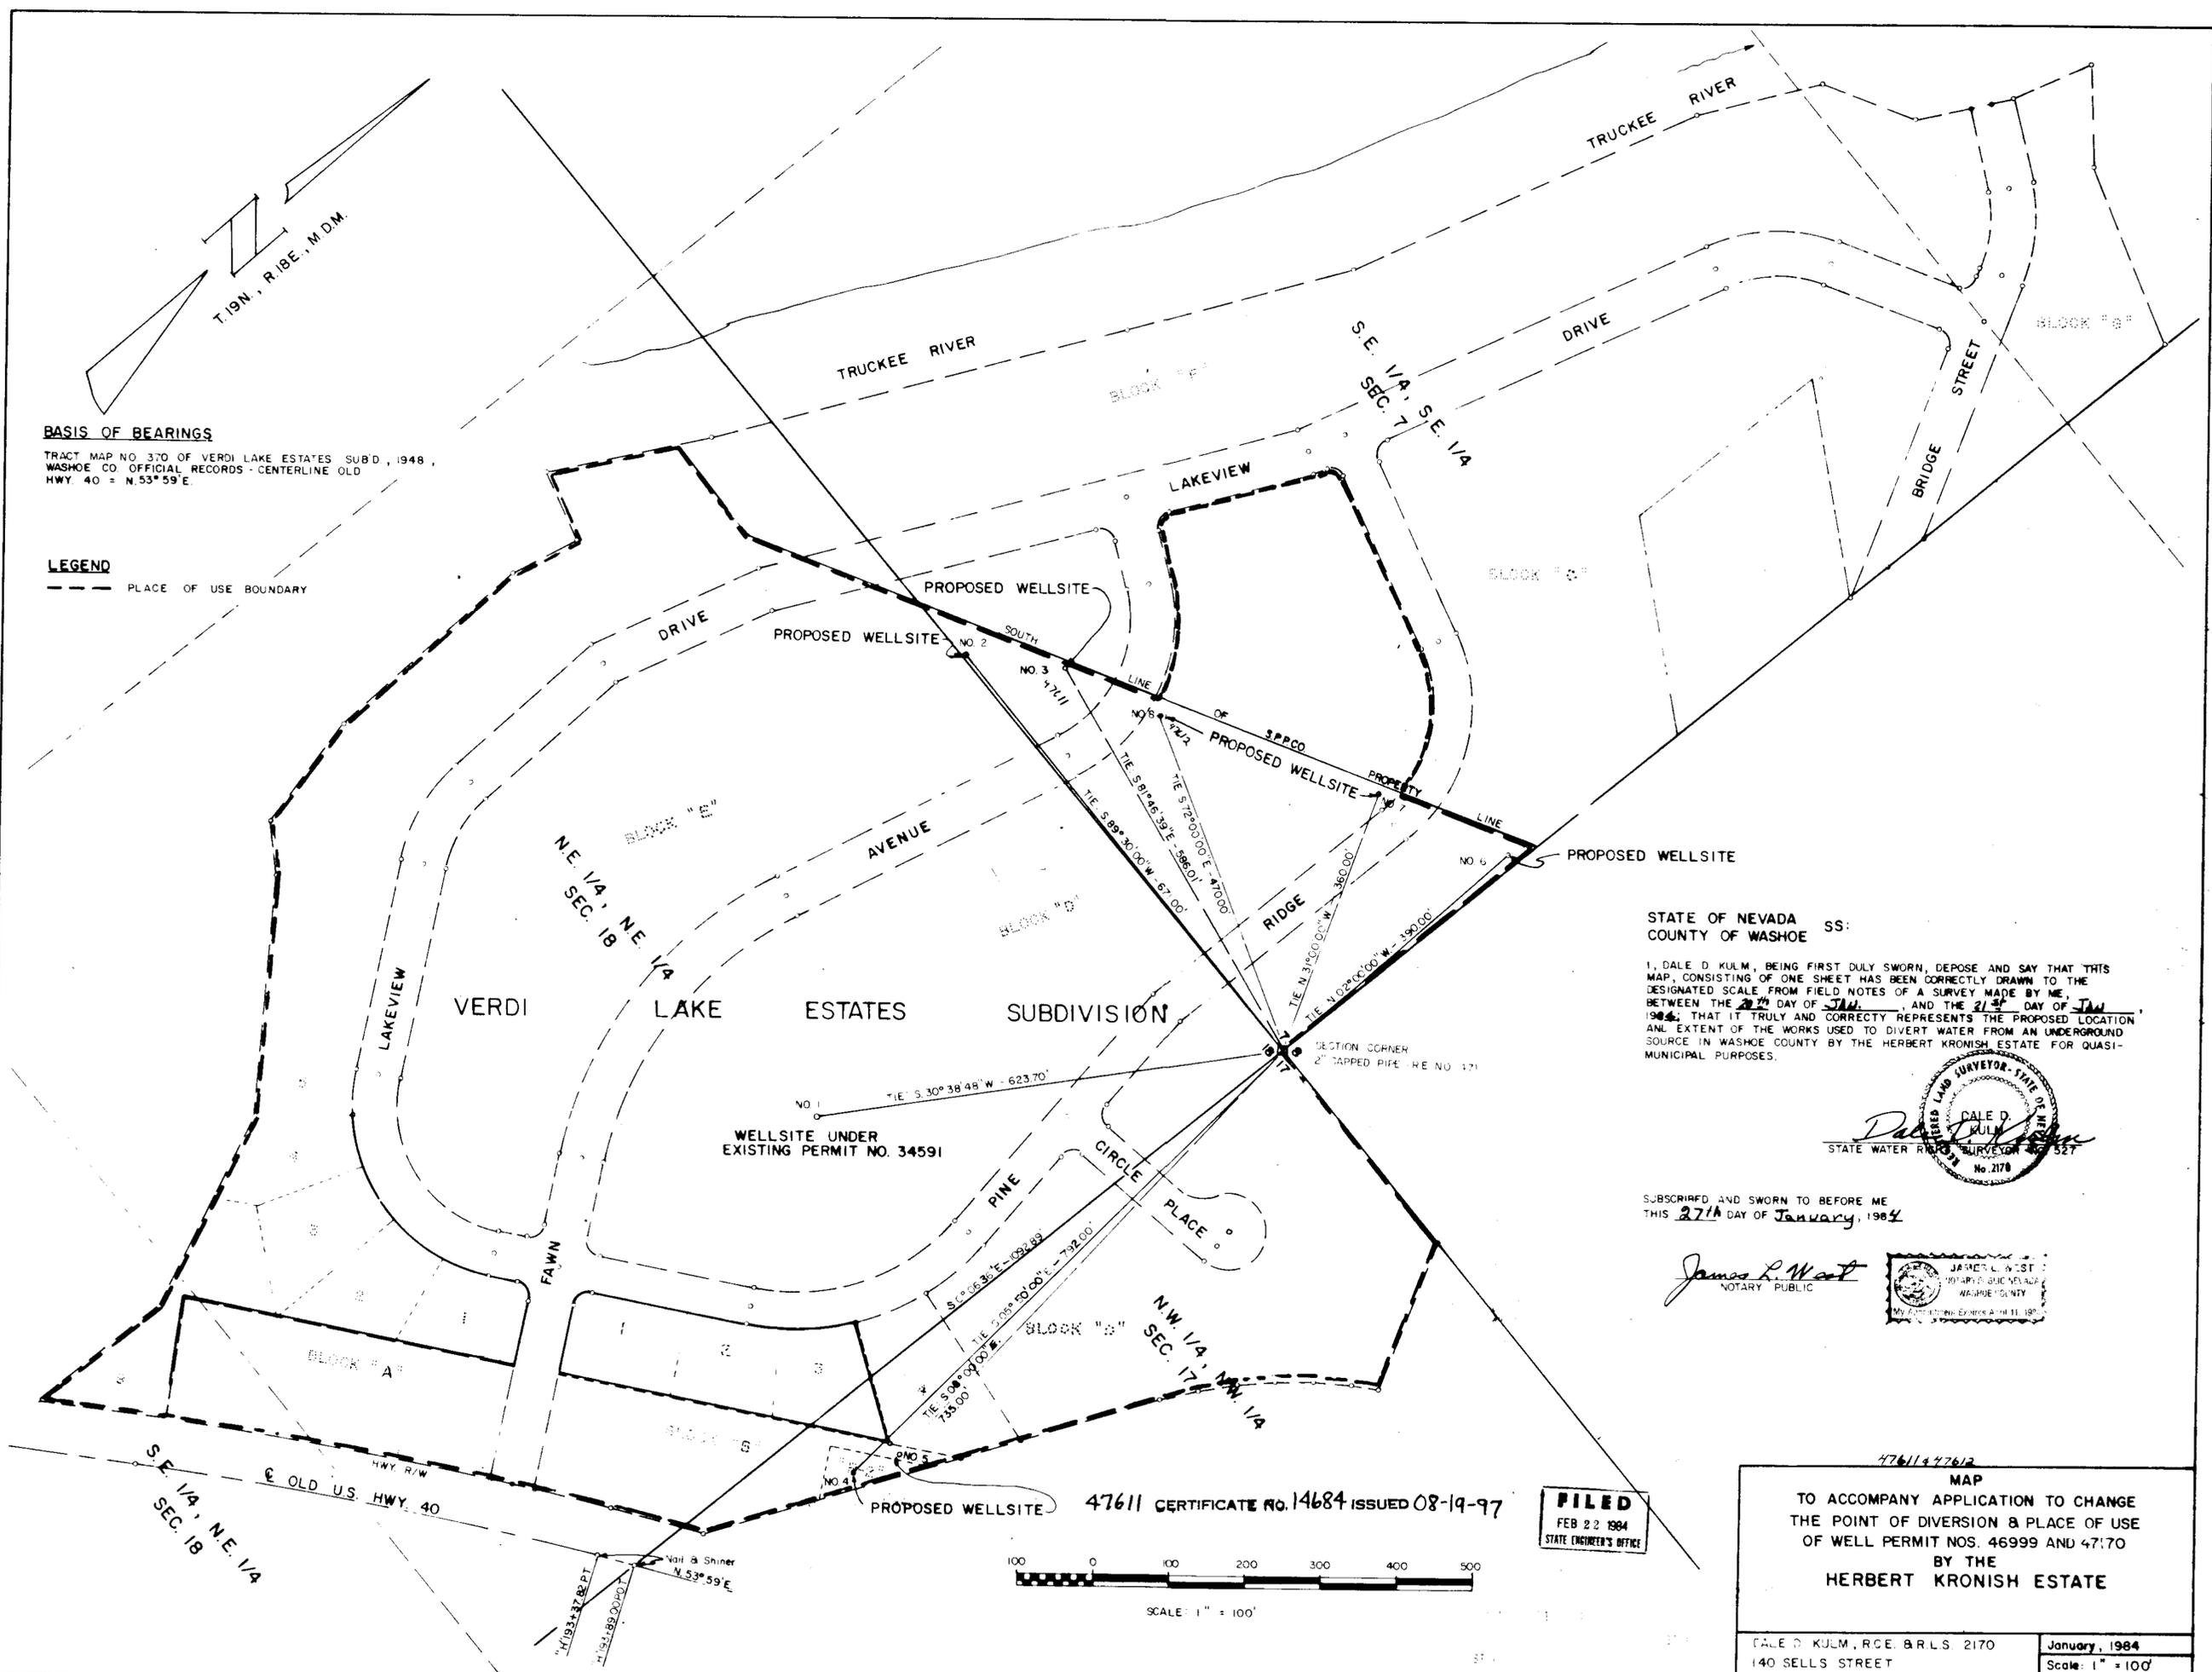

STATE OF NEVADA SS:
 COUNTY OF WASHOE

I, DALE D. KULM, BEING FIRST DULY SWORN, DEPOSE AND SAY THAT THIS MAP, CONSISTING OF ONE SHEET HAS BEEN CORRECTLY DRAWN TO THE DESIGNATED SCALE FROM FIELD NOTES OF A SURVEY MADE BY ME, BETWEEN THE 27th DAY OF JAN., AND THE 21st DAY OF JAN. 1984; THAT IT TRULY AND CORRECTLY REPRESENTS THE PROPOSED LOCATION AND EXTENT OF THE WORKS USED TO DIVERT WATER FROM AN UNDERGROUND SOURCE IN WASHOE COUNTY BY THE HERBERT KRONISH ESTATE FOR QUASI-MUNICIPAL PURPOSES.

DALE D. KULM
 STATE WATER RIGHTS SURVEYOR
 No. 2178


SUBSCRIBED AND SWORN TO BEFORE ME
 THIS 27th DAY OF January, 1984

James P. West
 NOTARY PUBLIC

JAMES P. WEST
 NOTARY PUBLIC
 WASHOE COUNTY
 My Commission Expires April 11, 1985

47611 CERTIFICATE NO. 14684 ISSUED 08-19-97

FILED
 FEB 22 1984
 STATE ENGINEER'S OFFICE

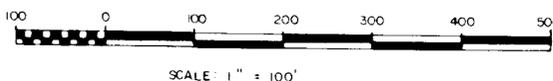

4761147612
 MAP
 TO ACCOMPANY APPLICATION TO CHANGE
 THE POINT OF DIVERSION & PLACE OF USE
 OF WELL PERMIT NOS. 46999 AND 47170
 BY THE
 HERBERT KRONISH ESTATE

DALE D. KULM, R.C.E. & R.L.S. 2170 140 SELLS STREET SPARKS, NEVADA 89431	January, 1984 Scale: 1" = 100' Sheet 1 of 1
--	---

47612 47611