


SECTION 29 & 30, TOWNSHIP 28 SOUTH,
RANGE 63 EAST, MDBM
CLARK COUNTY, NEVADA

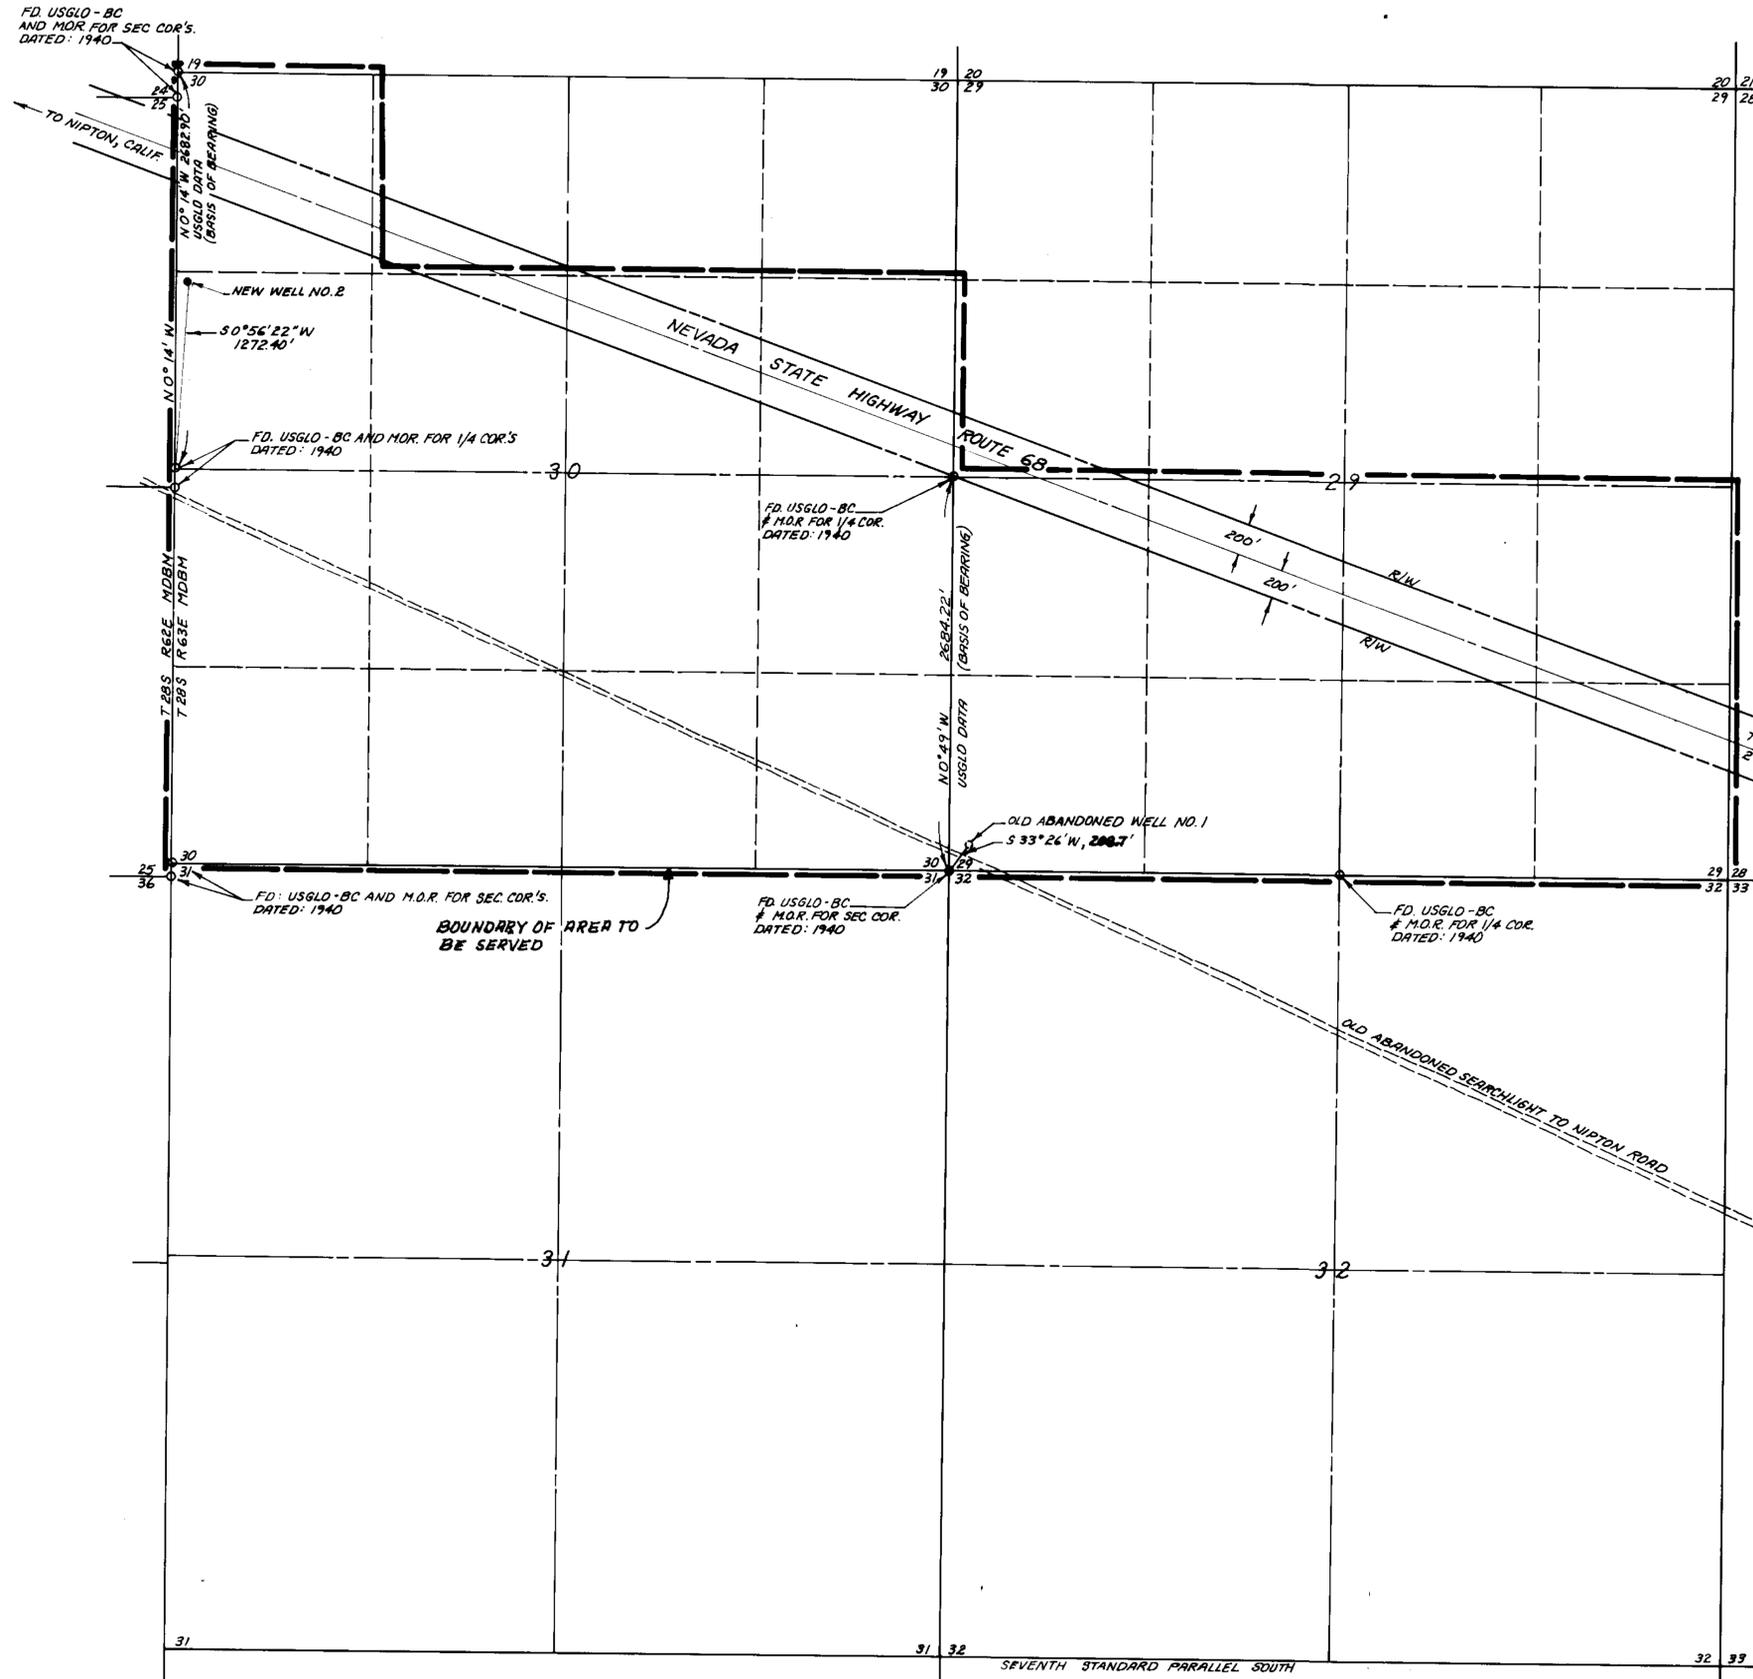

AREA TO BE SERVED: 840 AC ±

ENGINEERS CERTIFICATE

I, RUSSELL AVERY, BEING FIRST DULY SWORN, DEPOSE AND SAY THAT THIS MAP CONSISTING OF ONE SHEET, HAS BEEN CORRECTLY DRAWN TO THE DESIGNATED SCALE FROM FIELD NOTES OF A SURVEY MADE UNDER MY SUPERVISION AND MY DIRECTION BETWEEN DECEMBER 21, 1983 AND JANUARY 6, 1984, THAT IT TRULY AND CORRECTLY REPRESENTS THE PROPOSED LOCATION AND EXTENT OF THE WORKS USED TO DIVERT WATER FROM AN UNDERGROUND SOURCE IN CLARK COUNTY BY GEM ENTERPRISES INC. FOR MINING & MILLING PURPOSES THAT THE PROPOSED POINT OF DIVERSION, THE APPROXIMATE LOCATION AND SIZE OF THE DIVERTING CHANNEL, ALL RESERVOIRS OR BASINS, THE LOCATION AND NAMES OF OTHER WORKS, WHICH WILL CROSS OR CONNECT WITH THE PROPOSED WORKS AND THE BOUNDARY OF LANDS, SHOWING BY 40 ACRE SUBDIVISIONS OR FRACTIONS THERE OF, THE AREA PROPOSED TO BE SERVICED ARE FULLY AND CORRECTLY DESIGNATED THEREON.

Russell Avery 1-6-84
RUSSELL AVERY - WATER RIGHTS SURVEYOR - NO 339
REGISTERED LAND SURVEYOR - NO 2002
REGISTERED CIVIL ENGINEER - NO 2002



STATE OF NEVADA SS
COUNTY OF CLARK

SUBSCRIBED AND SWORN TO ME THIS 6TH DAY OF JANUARY, 1984

Thilma R. Sellers
NOTARY PUBLIC


IN AND FOR, CLARK COUNTY, NEVADA
11-4-84
MY COMMISSION EXPIRES

LEGAL DESCRIPTION

S² SEC 29, S² SEC. 30, S² N² SEC. 30, AND
NW⁴ NW⁴ SEC 30, T 28 S, R 63 E, M.D.B.M.,
CLARK COUNTY, NEVADA.

SCALE 1" = 600'

BASIS OF BEARINGS
N 0° 49' W
SECTION LINE BETWEEN
SECTIONS 29 & 30 AND
N 0° 14' W
SECTION LINE BETWEEN
SECTIONS 30 & 31

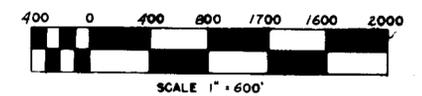

FILED
STATE ENGINEER'S OFFICE

MAP TO ACCOMPANY APPLICATION TO
APPROPRIATE WATER
FROM AN UNDERGROUND SOURCE
FOR: MINING & MILLING PURPOSES
BY: GEM ENTERPRISES
CLARK COUNTY, NEVADA

AVERY ENGINEERING CORPORATION
CIVIL ENGINEERS AND LAND SURVEYORS
1401 MARYLAND PARKWAY
LAS VEGAS, NEVADA 89102

DWG. NO. 115
DATE 1-6-84
ISSUED DATE



476554 7654