


N
T. 31N, R. 46E, M. 7M.

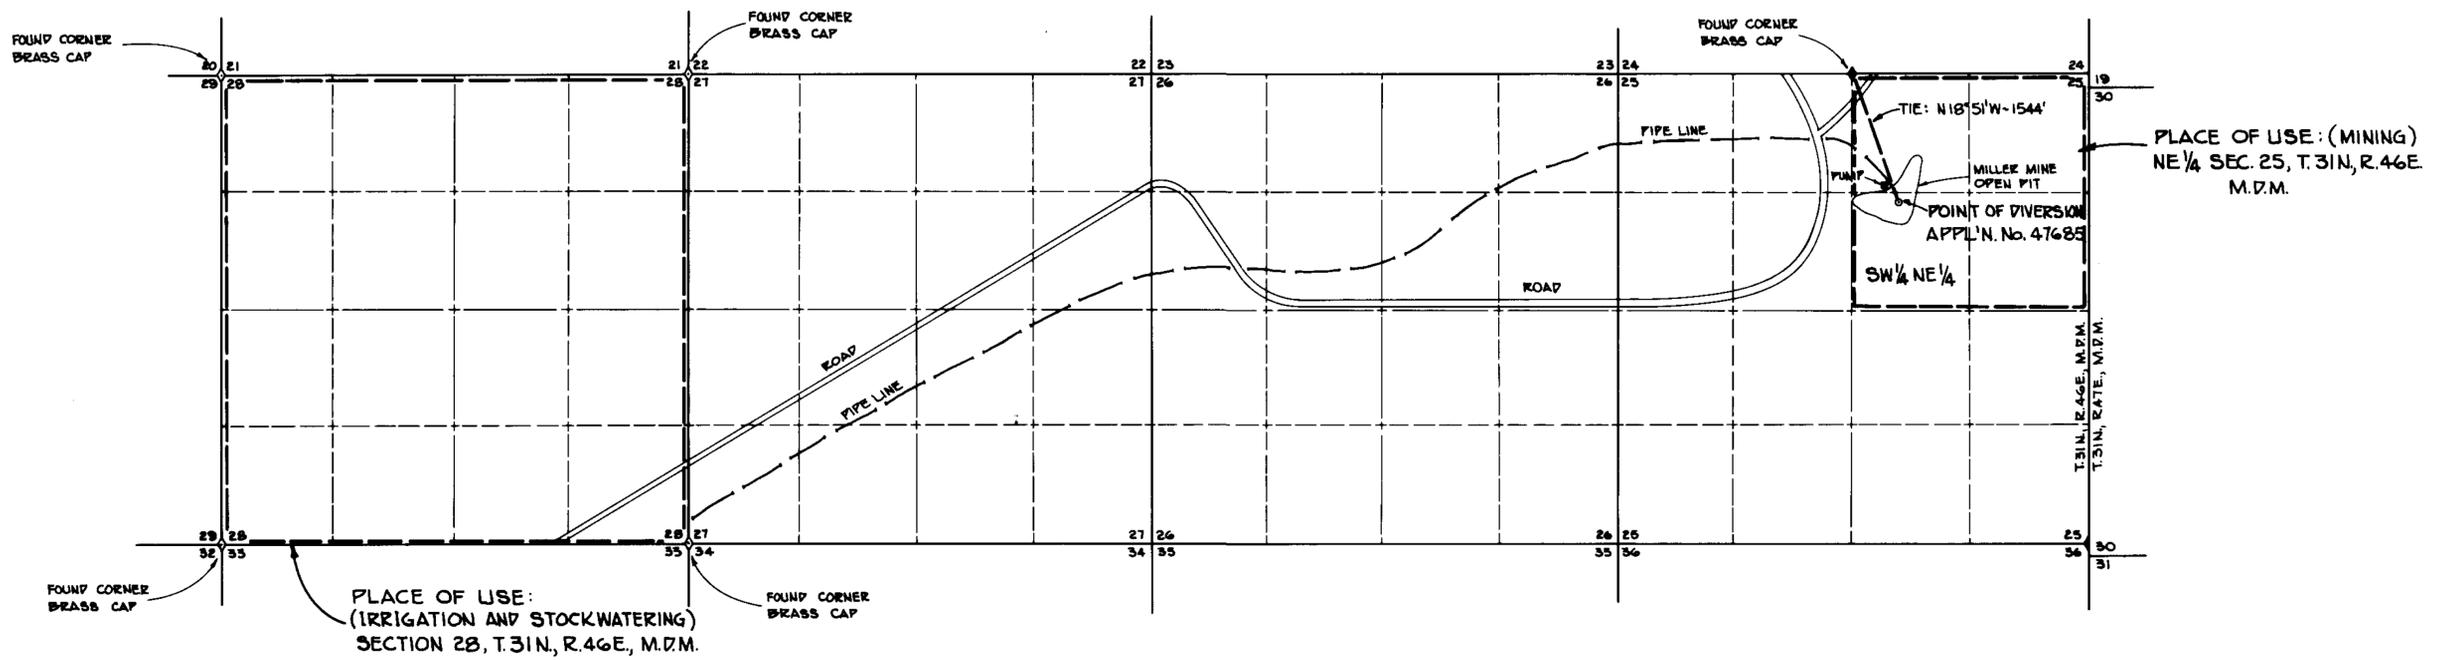

STATE OF NEVADA }
COUNTY OF ELKO } ss.

I, William A. Nisbet, being first duly sworn, depose and say that this map, consisting of one sheet, has been correctly drawn to the designated scale from field notes of a survey, made under my supervision and direction, on or before the 30th day of May, 1983; that it truly and correctly represents the proposed location and extent of the works used to divert water from Miller Open Pit in Lander COUNTY by Milchem Incorporated for IRRIGATION, STOCKWATER, AND MINING & MILLING PURPOSES. That the proposed points of diversion, the approximate location and size of the diverting channel, all reservoirs or basins, the location and names of all other works which will cross or connect with the proposed works, and the boundary of all lands, showing by 40-acre subdivisions the areas proposed to be irrigated, are fully and correctly designated thereon.


William A. Nisbet
STATE WATER RIGHT SURVEYOR NO. 448



Subscribed and sworn to before me this 5th day of March, 1984
Notary Public in and for Elko County, Nevada.

Laura Bernadot
LEORA BERNADOT
Notary Public, State of Nevada
My commission expires May 2, 1986

BASIS OF BEARINGS: Magnetic North Declination of 174°E

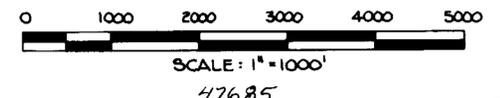

FILED
MAR 12 1984
STATE ENGINEER'S OFFICE

NO.	DATE	DESCRIPTION	CHK'D	APPR'D

MAP
TO ACCOMPANY APPLICATION TO
APPROPRIATE WATER FOR
IRRIGATION, STOCKWATER, AND MINING & MILLING
BY
MILCHEM INCORPORATED
FROM THE MILLER MINE OPEN PIT

CHILTON ENGINEERING
ELKO, NEVADA
W84003

47685