


**BASIS OF BEARINGS**  
 THE BASIS OF BEARING FOR THIS SURVEY IS THE WEST LINE OF SECTION 20 AS SHOWN AS N00°-51'-14"E ON RECORD OF SURVEY FILE 30, PAGE 19 ON FILE AT THE OFFICE OF THE RECORDER, CLARK COUNTY, NEVADA.

**LEGEND**  
 • FND. 2x2/TACK  
 ⊕ FND. U.S.G.L.O. BRASS CAP

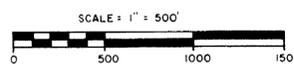

**SURVEYOR CERTIFICATE**

STATE OF NEVADA, }  
 COUNTY OF CLARK } SS.  
 I, KURT R. SEGLER, BEING FIRST DULY SWORN, DEPOSE AND SAY THAT THIS MAP, CONSISTING OF 1 SHEET, HAS BEEN CORRECTLY DRAWN TO THE DESIGNATED SCALE FROM FIELD NOTES OF A SURVEY MADE BY ME, BETWEEN THE 12<sup>TH</sup> DAY OF FEBRUARY, AND THE 17<sup>TH</sup> DAY OF FEBRUARY, 1984; THAT IT TRULY AND CORRECTLY REPRESENTS THE PROPOSED LOCATION AND EXTENT OF WORKS USED TO IRRIGATE EFFLUENT FROM THE MESQUITE TREATMENT FACILITIES IN CLARK COUNTY, BY BRYAN HAFEN FOR IRRIGATION PURPOSES. THAT THE PROPOSED PLACE OF USE, THE APPROXIMATE LOCATION AND SIZE OF THE DIVERSION CHANNEL, ALL RESERVOIRS OR BASINS, THE LOCATIONS AND NAMES OF ALL OTHER WORKS WHICH WILL CROSS OR CONNECT WITH THE PROPOSED WORKS, AND THE BOUNDARY OF ALL LANDS, SHOWING BY 40-ACRE SUBDIVISIONS THE AREA TO BE IRRIGATED, ARE FULLY AND CORRECTLY DESIGNATED THEREON.

Kurt R. Segler  
 NEVADA STATE WATER RIGHT SURVEYOR #600

SUBSCRIBED AND SWORN TO BEFORE ME  
 THIS 7<sup>th</sup> DAY OF November, 1984

Kent D. Faulkner  
 KENT D. FAULKNER  
 NOTARY PUBLIC IN AND  
 FOR CLARK COUNTY, NEVADA




47708-5-1

STATE OF NEVADA

**FILED**  
 NOV 16 1984  
 STATE ENGINEER'S OFFICE

MAP  
 TO ACCOMPANY SECONDARY APPLICATION FOR  
 WASTE WATER EFFLUENT FOR IRRIGATION  
 PURPOSES IN CLARK COUNTY, NEVADA  
 BY BRYAN HAFEN  
 FROM THE MESQUITE SANITARY  
 TREATMENT FACILITIES  
 CLARK COUNTY SANITATION DISTRICT

47708 5-1

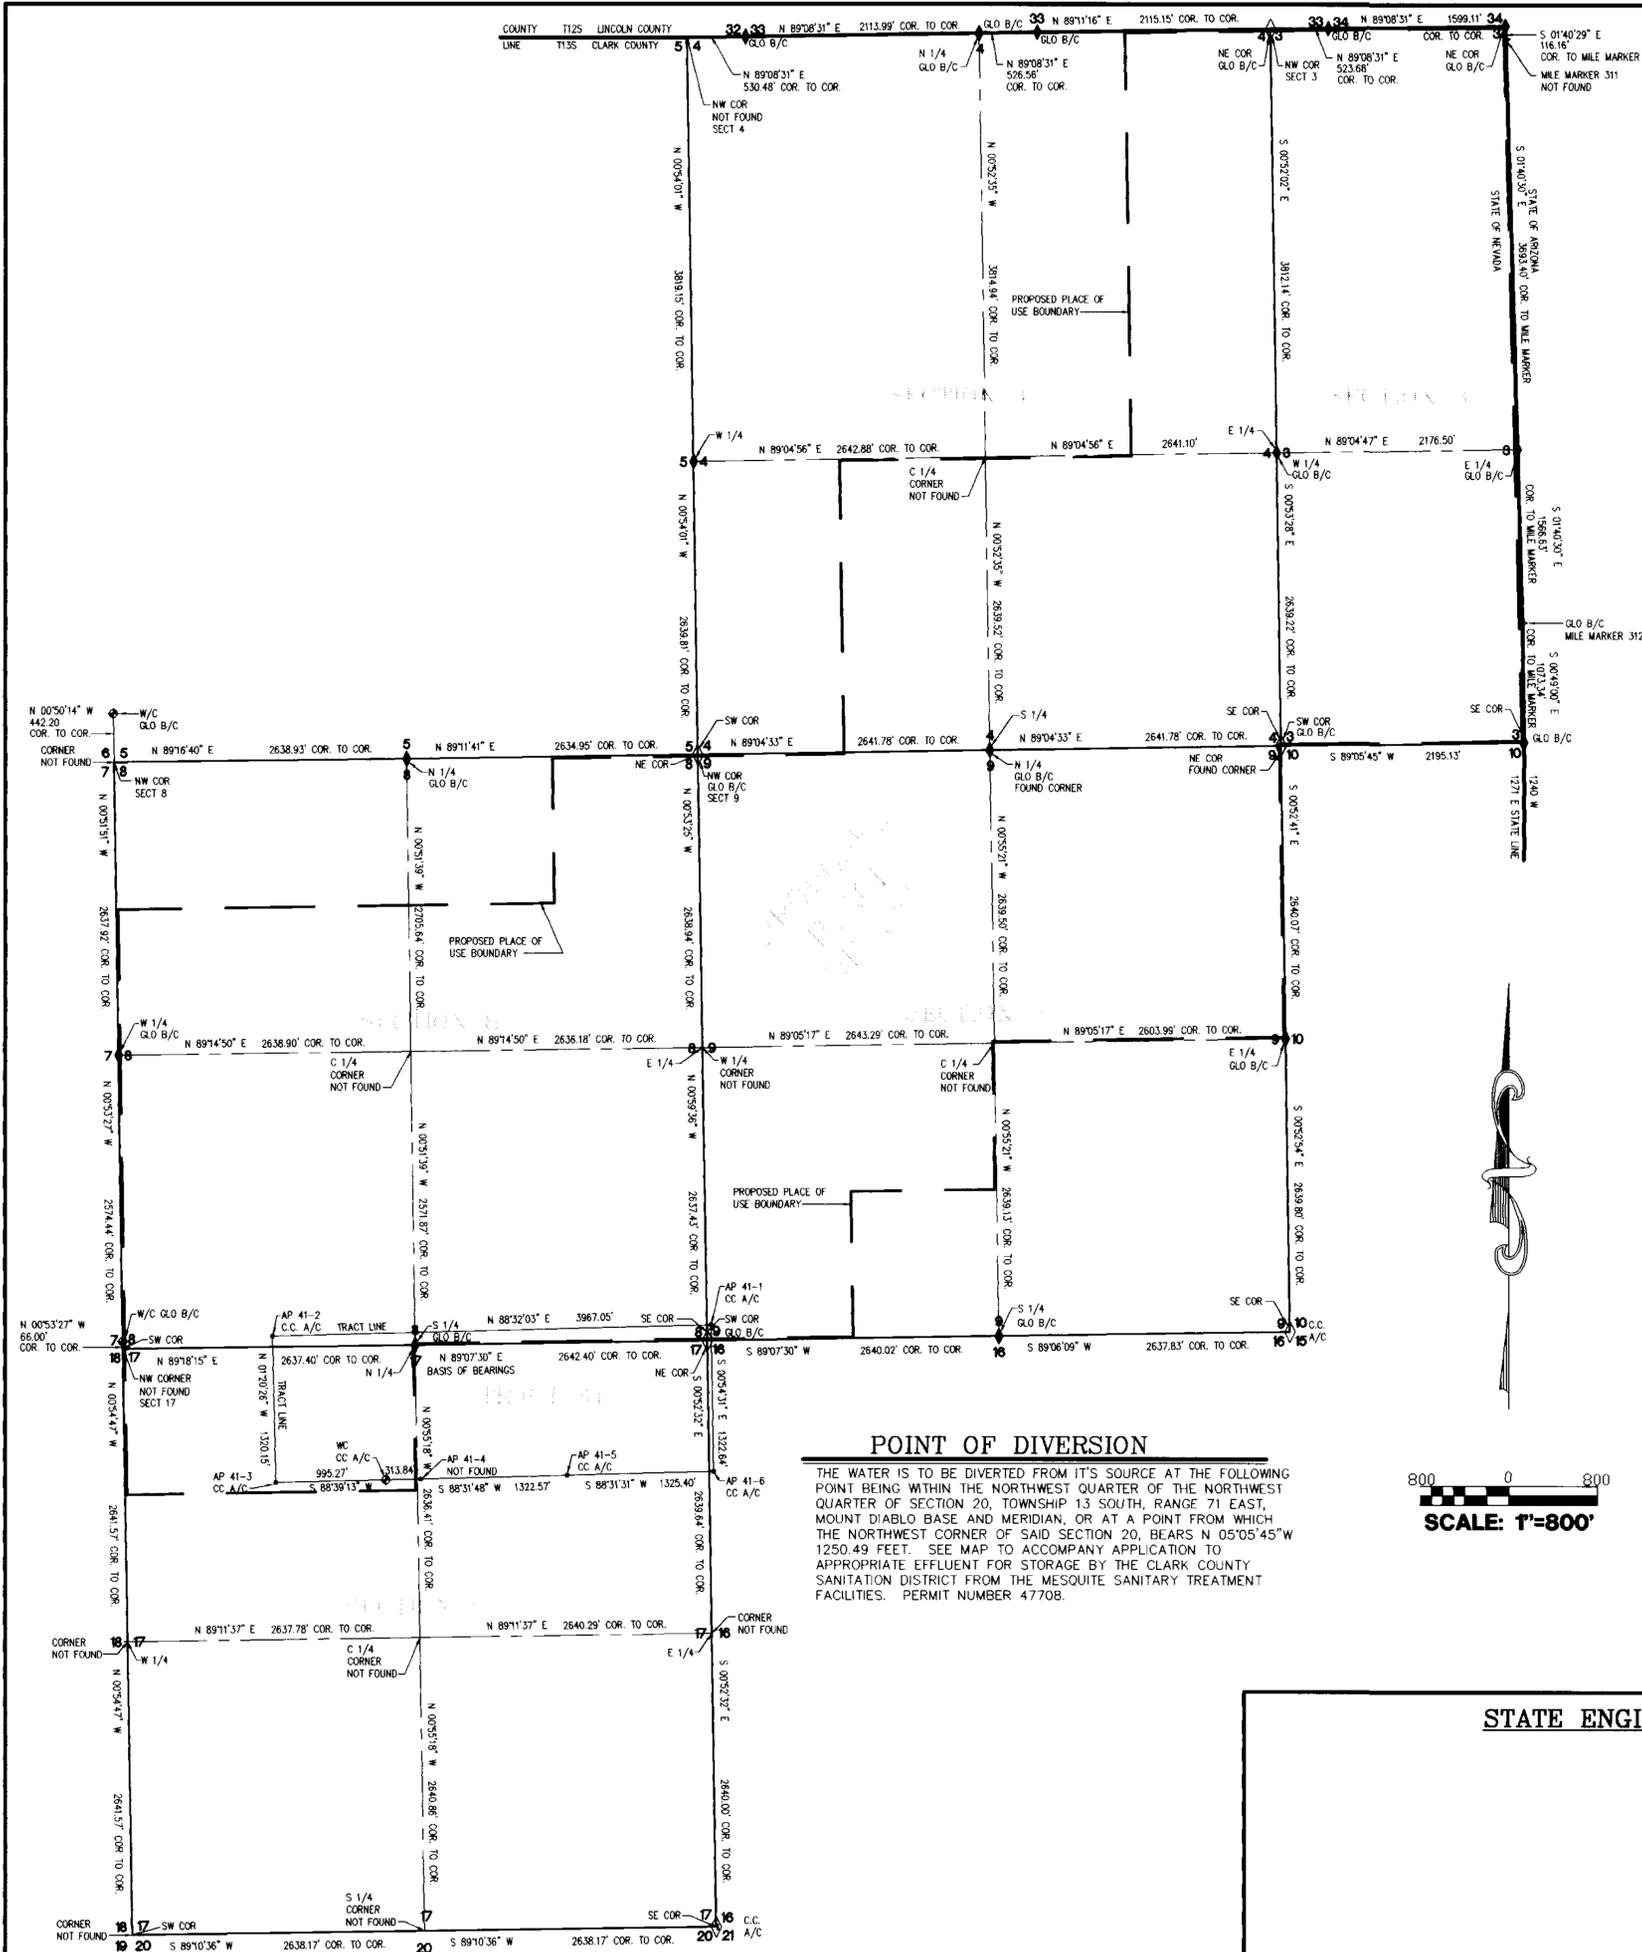

**AFFIDAVIT**

STATE OF NEVADA }  
 COUNTY OF CLARK }


I, HENRY M. BULLOCK, BEING FIRST DULY SWORN, DEPOSE AND SAY THAT THIS MAP, CONSISTING OF 1 SHEET, NUMBERED FROM 1, INCLUSIVE, HAS BEEN CORRECTLY DRAWN TO THE DESIGNATED SCALE FROM FIELD NOTES OF A SURVEY MADE BY ME, OR UNDER MY SUPERVISION AND DIRECTION, BETWEEN THE 15<sup>TH</sup> DAY OF JANUARY, 1993, AND THE 25<sup>TH</sup> DAY OF APRIL 1995; THAT IT TRULY AND CORRECTLY REPRESENTS THE PROPOSED LOCATION AND EXTENT OF THE WORKS USED TO DIVERT WATER FROM THE CITY OF MESQUITE WASTE WATER TREATMENT FACILITIES IN CLARK COUNTY NEVADA, BY THE OASIS GOLF CLUB FOR IRRIGATION PURPOSES. THAT ALL OTHER WORKS OR STREAMS WHICH ARE CROSSED BY OR CONNECTED WITH SAID WORKS, AND THE BOUNDARY AREA, AND KIND OF CULTURE OF LANDS IRRIGATED ARE CORRECTLY SHOWN AND DESIGNATED HEREON.

*Henry M. Bullock*  
 HENRY M. BULLOCK,  
 PLS NO. 8754  
 STATE WATER RIGHT SURVEYOR  
 CERTIFICATE No. 885  
 6/20/96

SUBSCRIBED AND SWORN TO BEFORE ME

THIS 20 DAY OF June 1996

*Valerie Hughes*  
 VALERIE HUGHES  
 NOTARY PUBLIC IN AND FOR CLARK COUNTY, NEVADA

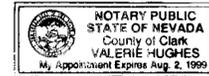

MY COMMISSION EXPIRES Aug 2, 1999

**LEGEND**

- ◊ = FOUND SECTION CORNER
- ◆ = FOUND QUARTER CORNER
- = FOUND TRACT CORNER
- ⊕ = WITNESS CORNER
- CC A/C = CLARK COUNTY ALUMINUM CAP
- GLO B/C = GOVERNMENT LAND OFFICE BRASS CAP
- △ = MILE MARKER
- = PROPOSED PLACE OF USE BOUNDARY

**NOTE**

PROPOSED PLACE OF USE NOT TO EXCEED 200 ACRES AT 1.55 SECOND FEET

**REFERENCE DOCUMENTS**


1. MAP OF DIVISION INTO LARGE PARCELS FILE 01, PAGE 87.
2. MAP OF DIVISION INTO LARGE PARCELS FILE 02, PAGE 21.

**BASIS OF BEARINGS**

THE SECTION LINE BETWEEN THE SOUTH QUARTER CORNER AND THE SOUTHEAST CORNER OF SECTION 8, TOWNSHIP 13 SOUTH, RANGE 71 EAST, MOUNT DIABLO BASE AND MERIDIAN, (N 89°07'30" E) RECORDED ON THE MAP OF DIVISION INTO LARGE PARCELS, FILE 01, PAGE 87 OF MISCELLANEOUS MAPS IN THE OFFICIAL RECORDS OF CLARK COUNTY NEVADA.

**POINT OF DIVERSION**

THE WATER IS TO BE DIVERTED FROM ITS SOURCE AT THE FOLLOWING POINT BEING WITHIN THE NORTHWEST QUARTER OF THE NORTHWEST QUARTER OF SECTION 20, TOWNSHIP 13 SOUTH, RANGE 71 EAST, MOUNT DIABLO BASE AND MERIDIAN, OR AT A POINT FROM WHICH THE NORTHWEST CORNER OF SAID SECTION 20, BEARS N 05°05'45" W 1250.49 FEET. SEE MAP TO ACCOMPANY APPLICATION TO APPROPRIATE EFFLUENT FOR STORAGE BY THE CLARK COUNTY SANITATION DISTRICT FROM THE MESQUITE SANITARY TREATMENT FACILITIES. PERMIT NUMBER 47708.

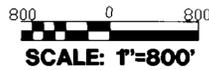

**STATE ENGINEER'S USE**

**FILED**  
 JUN 24 1996  
 STATE ENGINEER'S OFFICE

**MAP TO ACCOMPANY SECONDARY APPLICATION FOR WASTE WATER EFFLUENT FOR IRRIGATION PURPOSED IN CLARK COUNTY, NEVADA BY THE OASIS GOLF CLUB FROM THE CITY OF MESQUITE SANITATION DEPARTMENT TREATMENT FACILITIES UNDER PERMIT NO. 47708 S-2**