
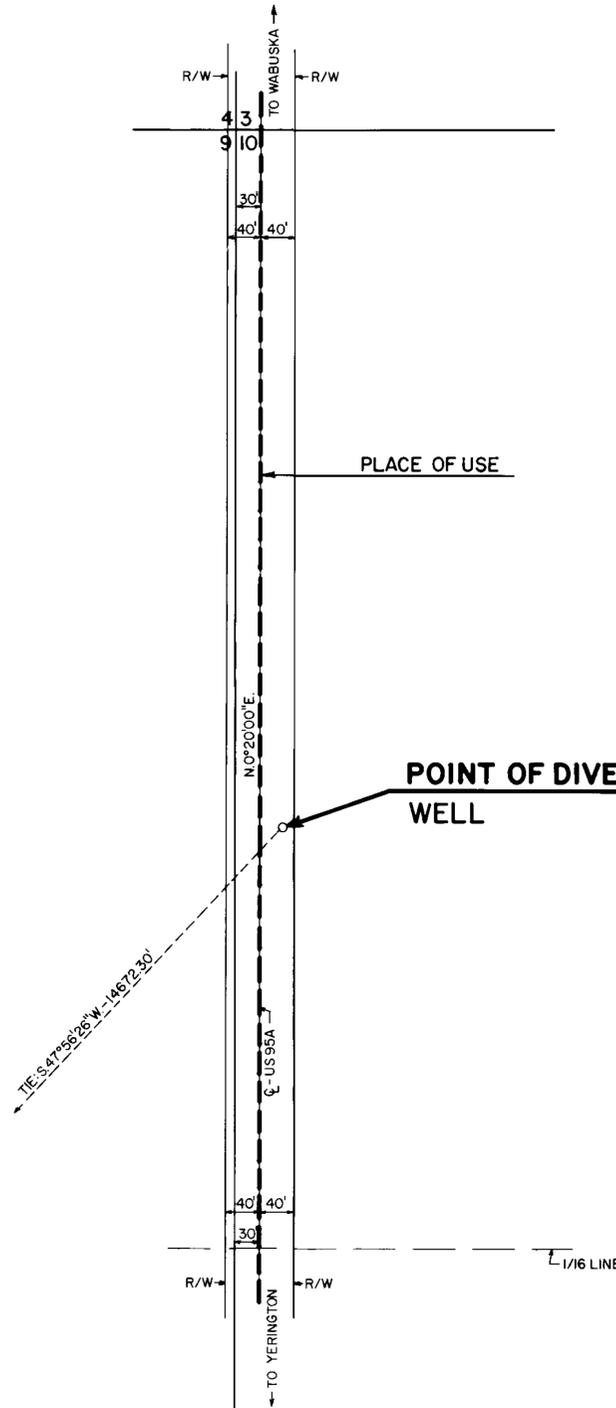


R.24E. | R.25E.

T.15N.  
T.14N.

T.14N.  
T.13N.

R.24E. | R.25E.

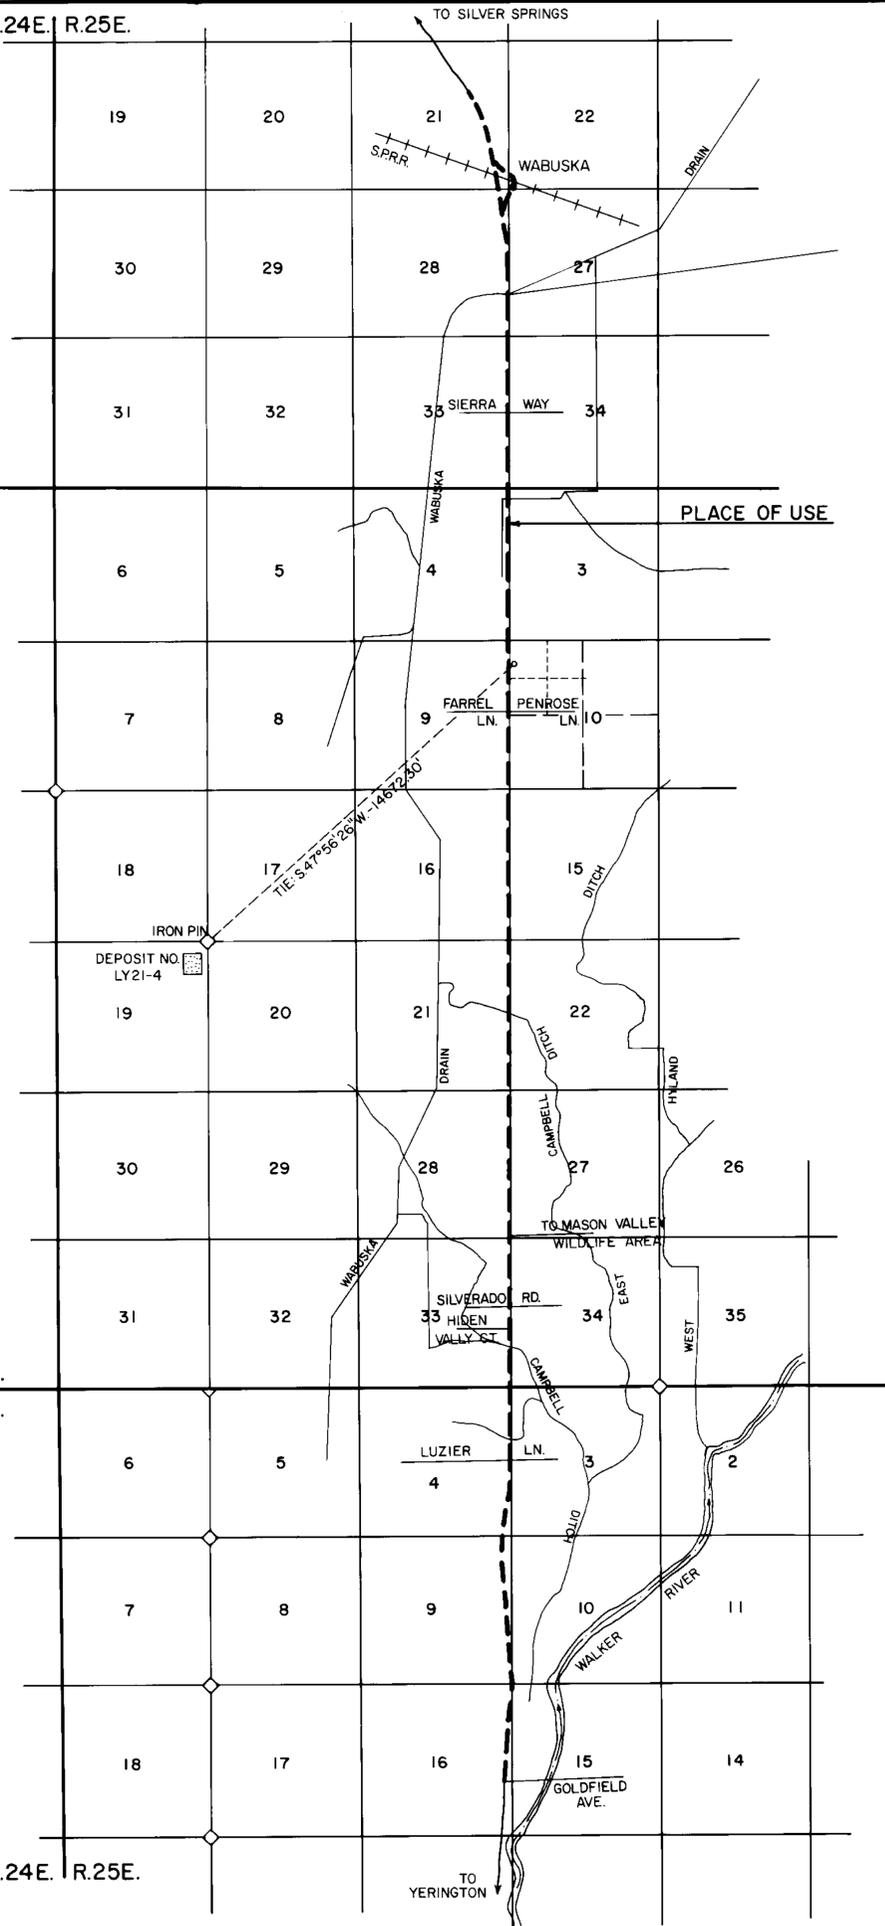

**STATE OF NEVADA  
CARSON CITY**

I, Fred Stanio, being first duly sworn, depose and say that this map, consisting of one sheet, has been correctly drawn to the designated scale from the field notes of a survey under my supervision and direction, between the 6<sup>TH</sup> day of February, and the 7<sup>TH</sup> day of February, 1984; that it truly and correctly represents the proposed location of the well used to divert water from an underground source in Lyon County, by the State of Nevada, acting by and through its Department of Transportation, for public highway purposes. That the proposed point of diversion, the location and size of the proposed drilled well, and the boundary of all lands, showing by 40 acre subdivisions, the areas proposed to be irrigated, are fully and correctly designated thereon.



State Water Right Surveyor No. 503

SUBSCRIBED AND SWORN BEFORE ME  
THIS 2 DAY OF March, 1984,  
NOTARY PUBLIC IN AND FOR CARSON CITY,  
NEVADA.

*Michael J. Curtis*

BEARING SOURCE: BY N.D.O.T. SURVEY  
CENTERLINE OF US-95A BEARS N.0°20'00"E.



SCALE: 1" = 3000'



**MAP**

TO ACCOMPANY APPLICATION TO APPROPRIATE  
WATER FOR PUBLIC HIGHWAY PURPOSES

SERIAL NO. 47741  
DATE: MARCH, 1984 LYON COUNTY  
BY: NEVADA DEP'T OF TRANSPORTATION FROM: WELL

TRACED BY *SAIM*  
CHECKED: *7/7/84*

**47741**