

BASIS OF BEARING
 SOLAR OBSERVATION AT TOWNSHIP CORNER


STATE OF NEVADA
 COUNTY OF LYON SS

I, GEORGE H. DENSON BEING FIRST DULY SWORN, DO DEPOSE AND SAY THAT THIS MAP HAS BEEN CORRECTLY DRAWN TO THE DESIGNATED SCALE FROM THE FIELD NOTES OF A SURVEY MADE UNDER MY SUPERVISION AND COMPLETED ON THE 30TH DAY OF APRIL, 1984, THAT IT TRULY AND CORRECTLY REPRESENTS THE LOCATION AND EXTENT OF THE WORKS USED TO DIVERT WATER FROM UNDERGROUND SOURCES IN KYE COUNTY BY DARRYL REED FOR MINING PURPOSES.

George H. Denson
 GEORGE H. DENSON STATE WATER RIGHT SURVEYOR NO 455

SUBSCRIBED AND SWORN TO THIS 30th DAY OF May, 1984
 BEFORE ME, A NOTARY PUBLIC

Notary Signature
 NOTARY PUBLIC

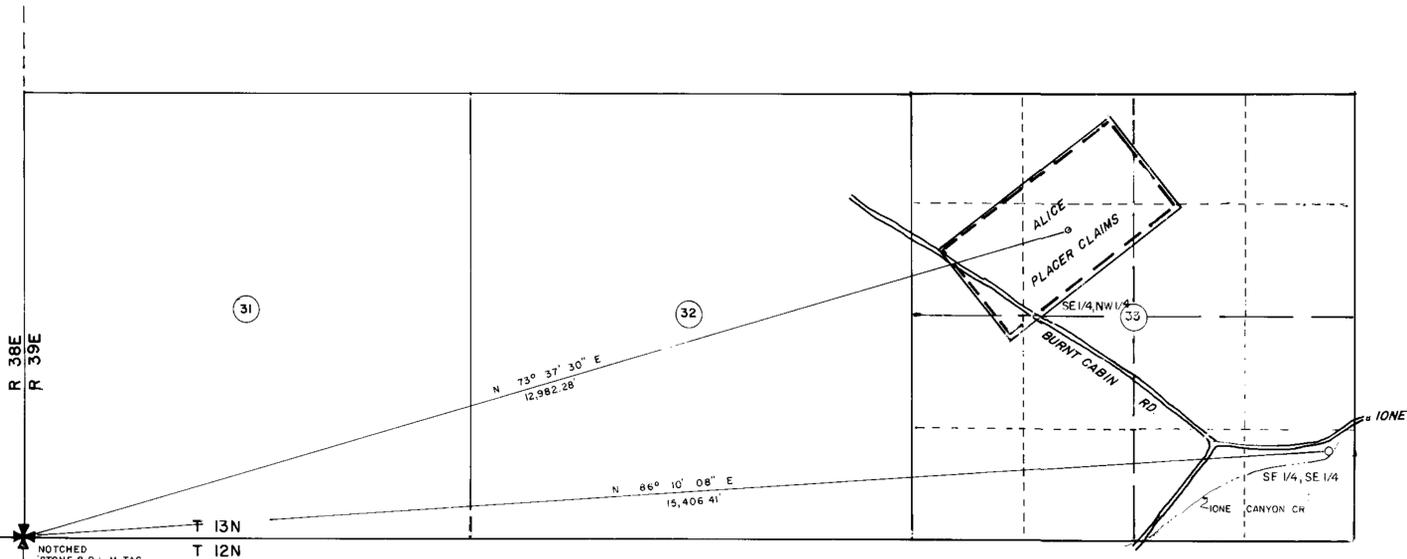


PLACE OF USE
 PORTIONS OF THE NW 1/4 OF THE NE 1/4, SW 1/4 OF THE NE 1/4, NE 1/4 OF THE NW 1/4, NW 1/4 OF THE NW 1/4, SW 1/4 OF THE NW 1/4, SE 1/4 OF THE NW 1/4, NE 1/4 OF THE SW 1/4 AND NW 1/4 OF THE SW 1/4, ALL IN UNSURVEYED SEC. 33 T 13N R 39E N D M

LEGEND

- ⊕ SECTION CORNER FOUND
- POINT OF DIVERSION

RECEIVED
 JUN 5 1984
 STATE ENGINEERS OFFICE

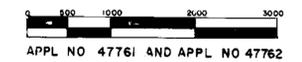

FILED
 JUN 5 1984
 STATE ENGINEERS OFFICE

TO ACCOMPANY APPLICATION TO APPROPRIATE WATER
 FOR MINING PURPOSES FROM UNDERGROUND SOURCES BY
DARRYL REED

47762 47761