


STATE OF NEVADA
CARSON CITY S.S

I, Brian A. Randall, being first duly sworn, depose and say that this map, consisting of one sheet, has been drawn to the designated scale, from field notes of a survey made under my supervision on the 26th day of February, 1983, that it truly and correctly represents the proposed location and extent of the works used to divert water from sewage effluent oxidation pond in Lyon County, Nevada, by BCB Ventures, for use to be determined by secondary applications, that the proposed point of diversion, and the boundary of all lands, showing by 40 acre subdivisions the areas where the water is to be used, are fully and correctly designated hereon.

Brian A. Randall
STATE WATER RIGHTS SURVEYOR NO. 605

Subscribed and sworn to before me this 6th day of August, 1984.
Notary Public in and for Lyon County, Nevada.

Carol A. Smith
Notary Public

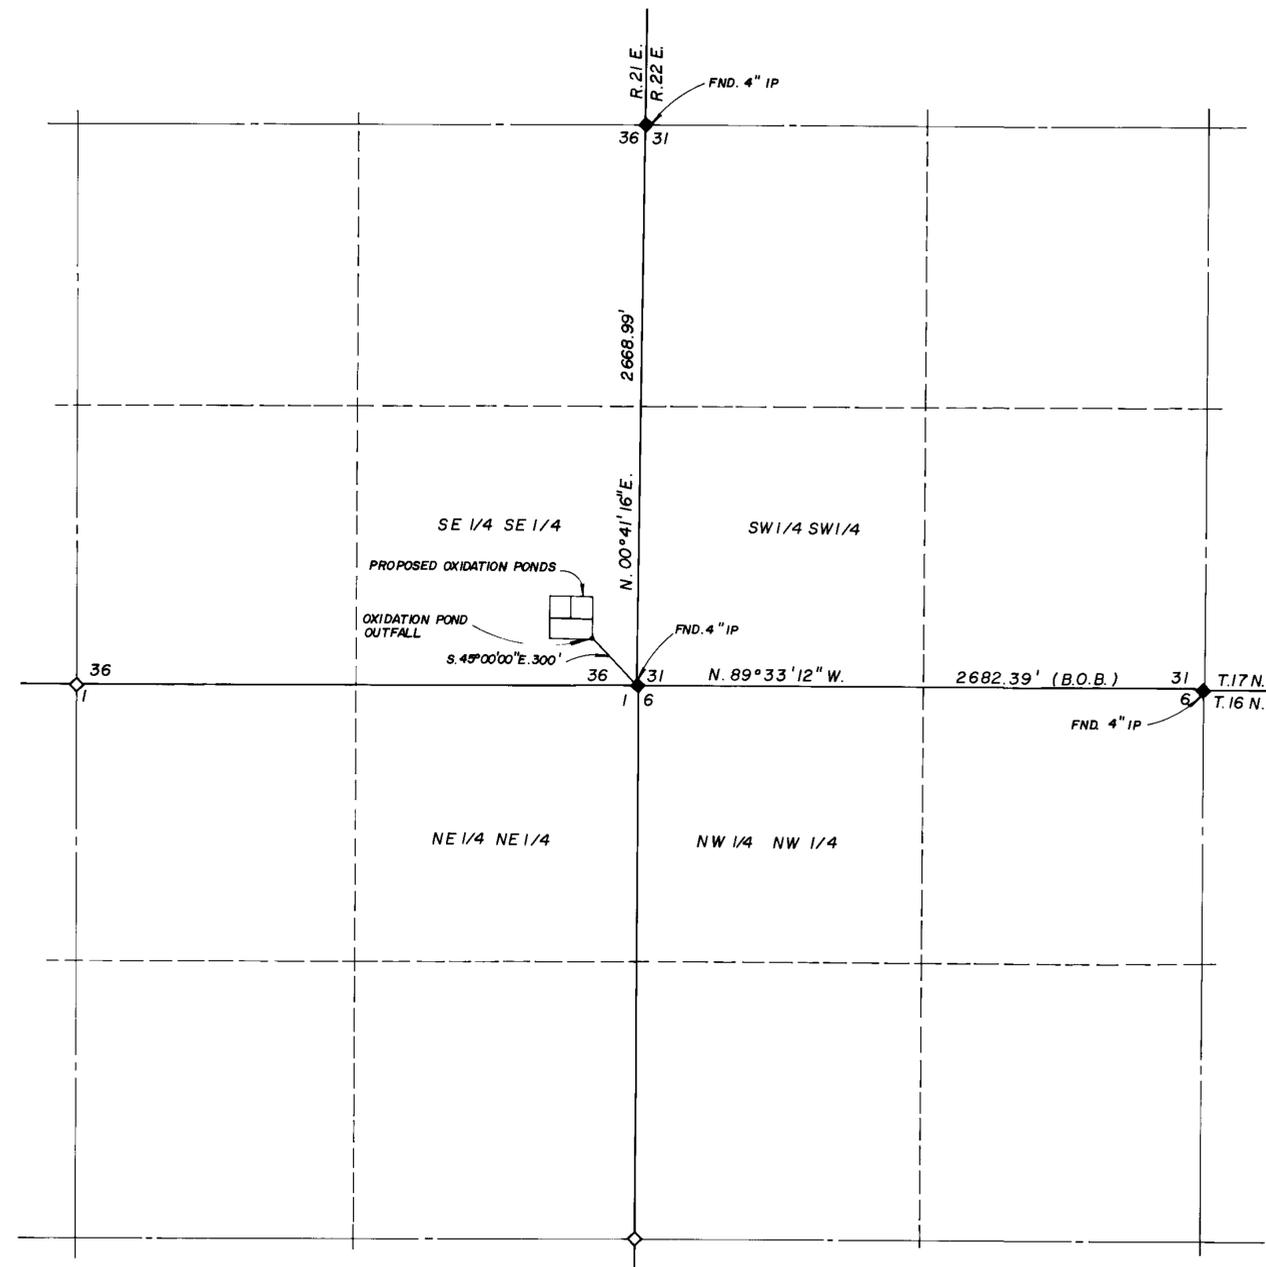

BASIS OF BEARING:
Record of Survey map for BCB Ventures & Sutro Tunnel, Lyon Co. file no. 79566.



SCALE: 1" = 400'

MAP
TO ACCOMPANY APPLICATION TO APPROPRIATE WATER FOR USE TO BE DETERMINED BY SECONDARY APPLICATIONS
BY
BCB VENTURES
FROM
SEWAGE EFFLUENT OXIDATION POND
IN LYON COUNTY, NEVADA



NORTH

RESOURCE CONCEPTS INC.
340 North Minnesota Street, Carson City, Nevada 89701
ENGINEERING · ECONOMICS · RESOURCE PLANNING

JOB NO. 82-005
DATE 7-27-84
REVISED
DRAWN BY mld

Sheet 1 of 1



47953