


PROPOSED AND EXISTING PLACE OF USE
 USE PORTIONS OF SEC. 29, T. 10 N., R. 22 E., M.D.B. & M.

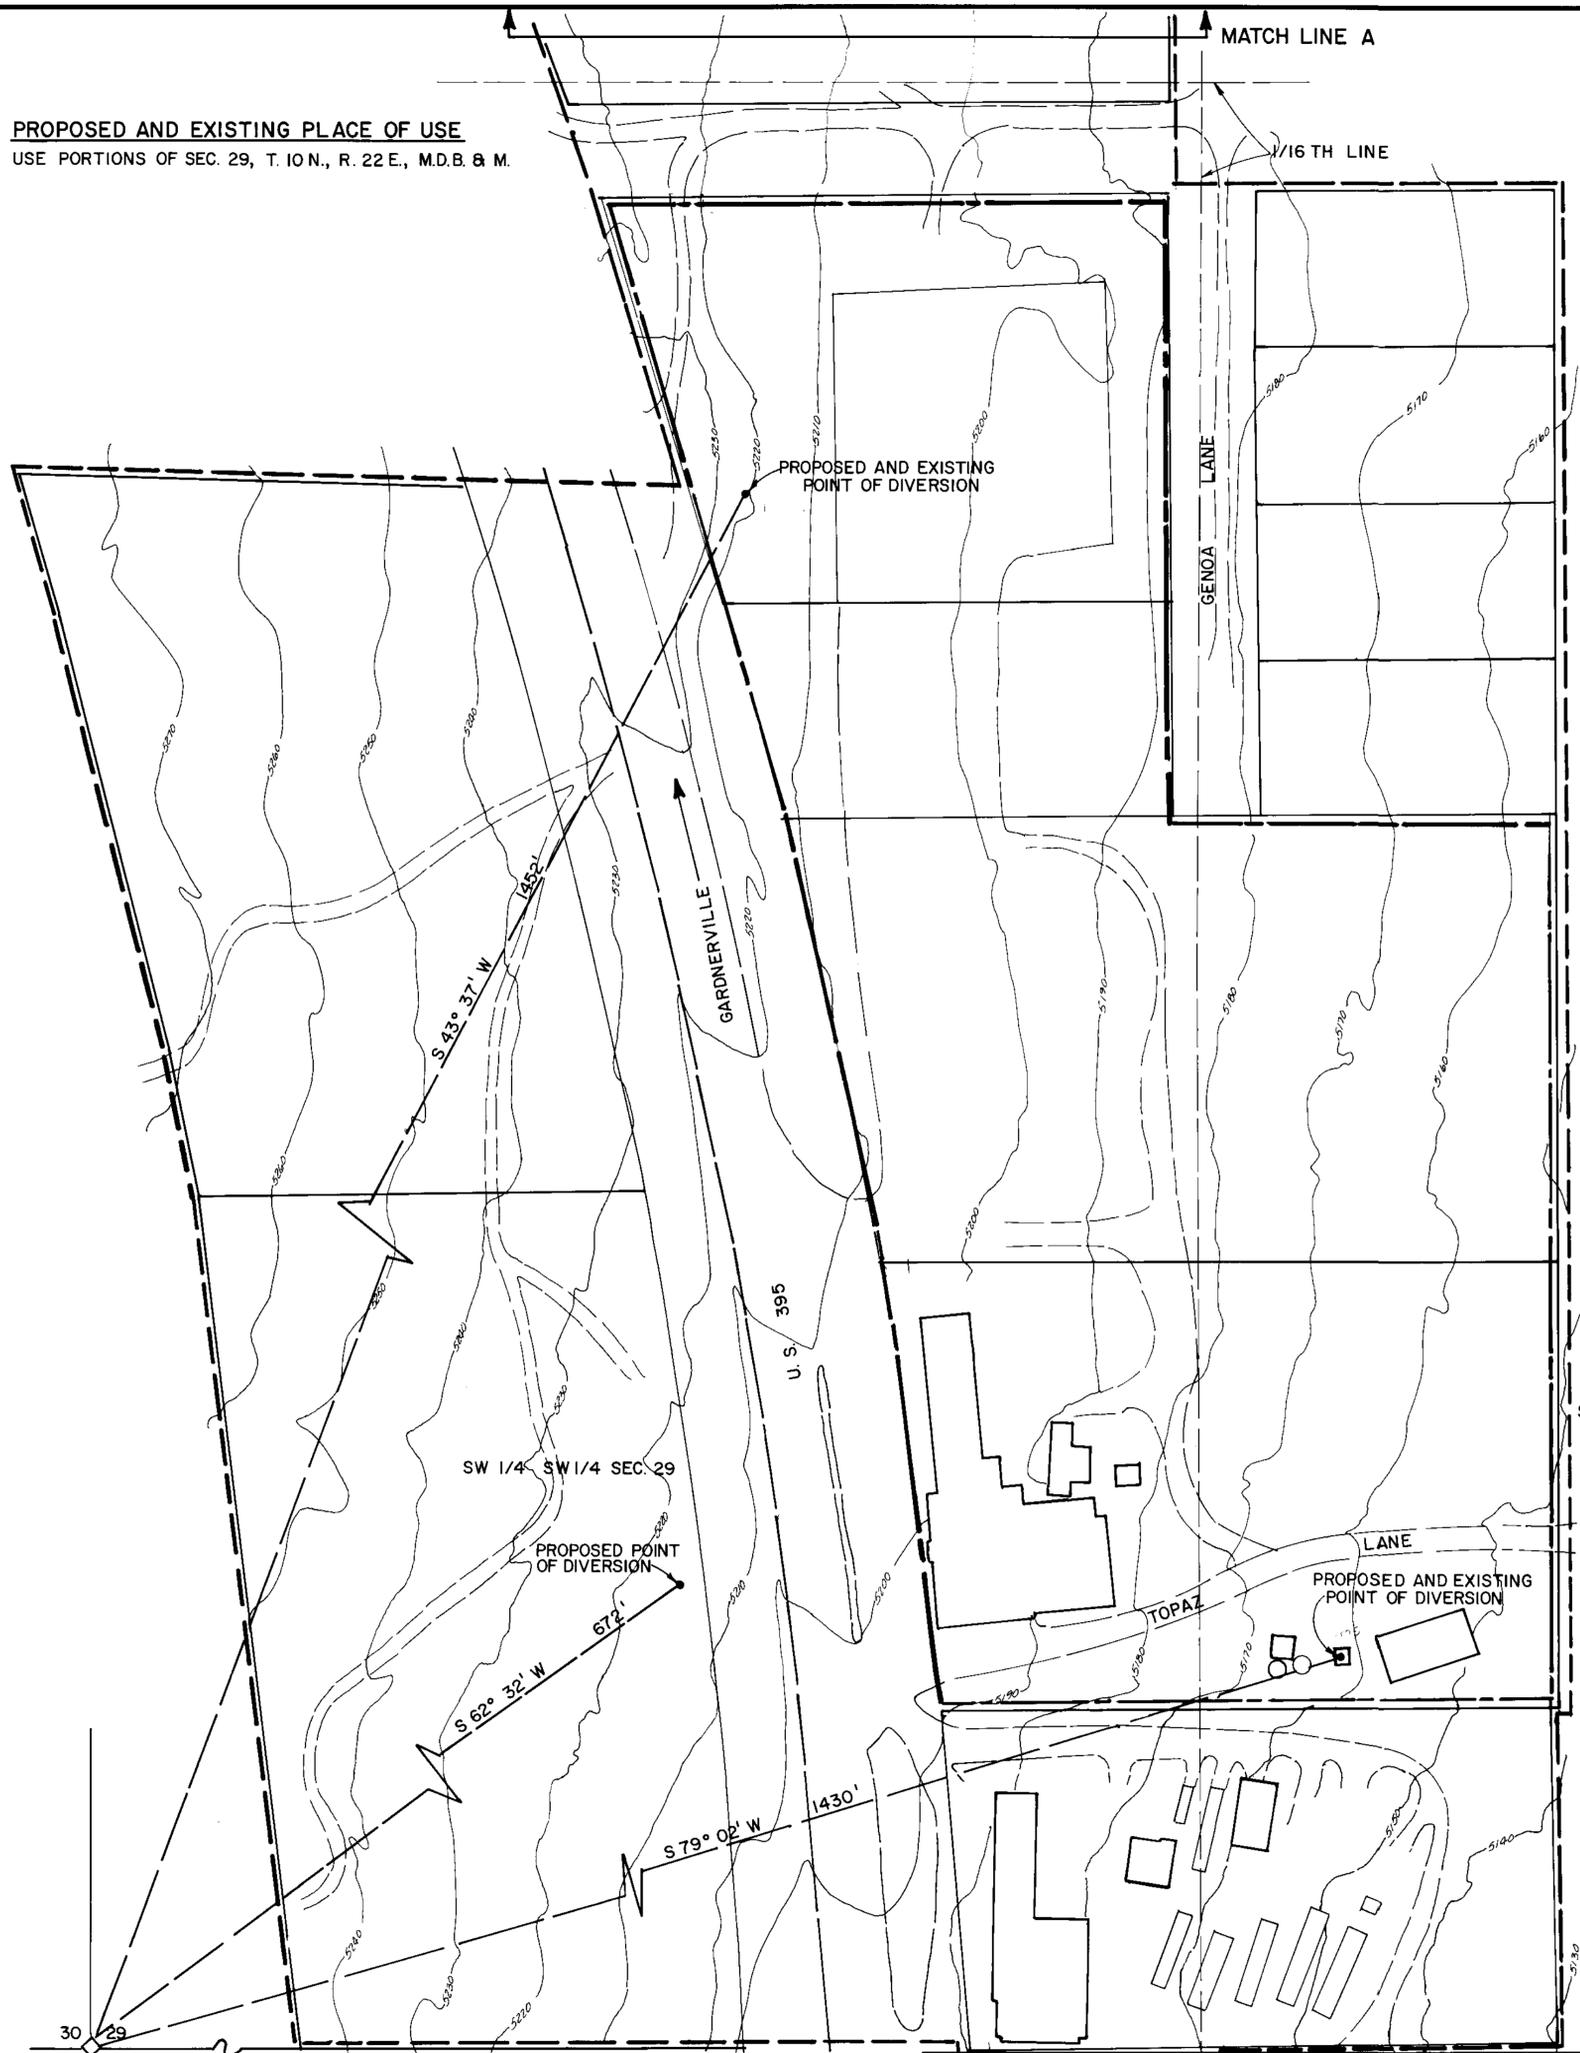


STATE OF NEVADA)
) SS.
 COUNTY OF WASHOE)

I, GEORGE M. THIEL, BEING FIRST DULY SWORN, DEPOSE AND SAY THAT THIS MAP, CONSISTING OF THREE (3) SHEET(S) HAS BEEN CORRECTLY DRAWN TO THE DESIGNATED SCALE FROM RECORDS FILED IN THE OFFICE OF THE STATE ENGINEER AND FROM FIELD NOTES MADE BY ME OR UNDER MY DIRECTION, BETWEEN THE 1 ST. DAY OF AUGUST, AND THE 3 RD. DAY OF AUGUST, 1984; THAT IT TRULY AND CORRECTLY REPRESENTS THE PROPOSED LOCATION AND EXTENT OF THE WORKS USED TO DIVERT WATER FROM AN UNDERGROUND SOURCE AND NEVADA CREEK, DOUGLAS COUNTY, BY TOPAZ LODGE ENTERPRISES, FOR COMMERCIAL PURPOSES THAT THE PROPOSED POINT OF DIVERSION, THE APPROXIMATE LOCATION AND SIZE OF THE DIVERTING CHANNEL, ALL RESERVOIRS AND BASINS, THE LOCATIONS AND NAMES OF ALL OTHER WORKS, AND THE BOUNDARY OF ALL LANDS, SHOWING BY 40 ACRE SUBDIVISION THE AREAS TO BE PLACED TO BENEFICIAL USE ARE FULLY AND CORRECTLY DESIGNATED THEREON.

George M. Thiel
 GEORGE M. THIEL SWRS. NO. 696

SUBSCRIBED AND SWORN TO BEFORE ME
 THIS 15th DAY OF August, 1984
 NOTARY PUBLIC IN AND FOR WASHOE
 COUNTY, NEVADA.

Billana D. Wallack

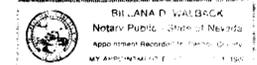


BASIS OF BEARINGS

SOUTH LINE OF THE SW 1/4 SEC. 29 T. 10 N., R. 22 E., M.D.B. & M. AS RECORDED IN THE OFFICE OF THE DOUGLAS COUNTY RECORDER, RECORD OF SURVEY BK. 480 PG. 482 DOC. 43477.

LEGEND

- PROPOSED PLACE OF USE
- EXISTING PLACE OF USE

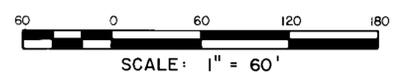

CONSULTING ENGINEERING SERVICES, INC.



1105 TERMINAL WAY, SUITE 304 P.O. BOX 1989
 RENO, NEVADA 89502 MINDEN, NEVADA 89423
 (702) 795-5873 (702) 285-3899

SHEET 2 OF 3
 MAP


TO ACCOMPANY AN APPLICATION TO CHANGE THE PLACE OF USE OF PERMITS 33663 AND 33664 AND TO APPROPRIATE WATER FROM AN UNDERGROUND SOURCE AND NEVADA CREEK FOR COMMERCIAL PURPOSES BY: TOPAZ LODGE ENTERPRISES

84 AUG 15 11:35
 STATE ENGINEER'S OFFICE

FILED
 AUG 15 1984
 STATE ENGINEER'S OFFICE

DOUGLAS COUNTY NEVADA

68025 68024 67426 50595 48800 48299 48298 48041 48040

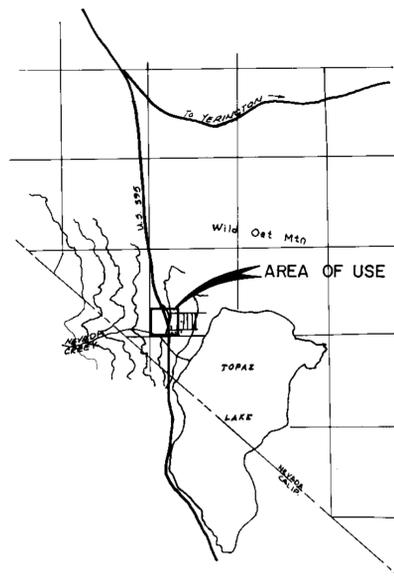

VICINITY MAP
NO SCALE


STATE OF NEVADA)
) SS.
COUNTY OF WASHOE)

I, GEORGE M. THIEL, BEING FIRST DULY SWORN, DEPOSE AND SAY THAT THIS MAP, CONSISTING OF THREE (3) SHEET(S) HAS BEEN CORRECTLY DRAWN TO THE DESIGNATED SCALE FROM RECORDS FILED IN THE OFFICE OF THE STATE ENGINEER AND FROM FIELD NOTES MADE BY ME OR UNDER MY DIRECTION, BETWEEN THE 1 ST. DAY OF AUGUST, AND THE 3 RD. DAY OF AUGUST, 198 4; THAT IT TRULY AND CORRECTLY REPRESENTS THE PROPOSED LOCATION AND EXTENT OF THE WORKS USED TO DIVERT WATER FROM AN UNDERGROUND SOURCE AND NEVADA CREEK DOUGLAS COUNTY, BY TOPAZ LODGE ENTERPRISES, FOR COMMERCIAL PURPOSES THAT THE PROPOSED POINT OF DIVERSION, THE APPROXIMATE LOCATION AND SIZE OF THE DIVERTING CHANNEL, ALL RESERVOIRS AND BASINS, THE LOCATIONS AND NAMES OF ALL OTHER WORKS, AND THE BOUNDARY OF ALL LANDS, SHOWING BY 40 ACRE SUBDIVISION THE AREAS TO BE PLACED TO BENEFICIAL USE ARE FULLY AND CORRECTLY DESIGNATED THEREON.



George M. Thiel
GEORGE M. THIEL SWRS. NO. 696

SUBSCRIBED AND SWORN TO BEFORE ME
THIS 15 DAY OF August, 198 4
NOTARY PUBLIC IN AND FOR Washoe
COUNTY, NEVADA.

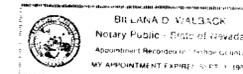


Billana E. Wallack

BASIS OF BEARINGS

SOUTH LINE OF THE SW 1/4 SEC. 29 T. 10 N., R. 22 E., M.D.B. & M.
AS RECORDED IN THE OFFICE OF THE DOUGLAS COUNTY RECORDER,
RECORD OF SURVEY BK. 480 PG. 482 DOC. 43477.

LEGEND

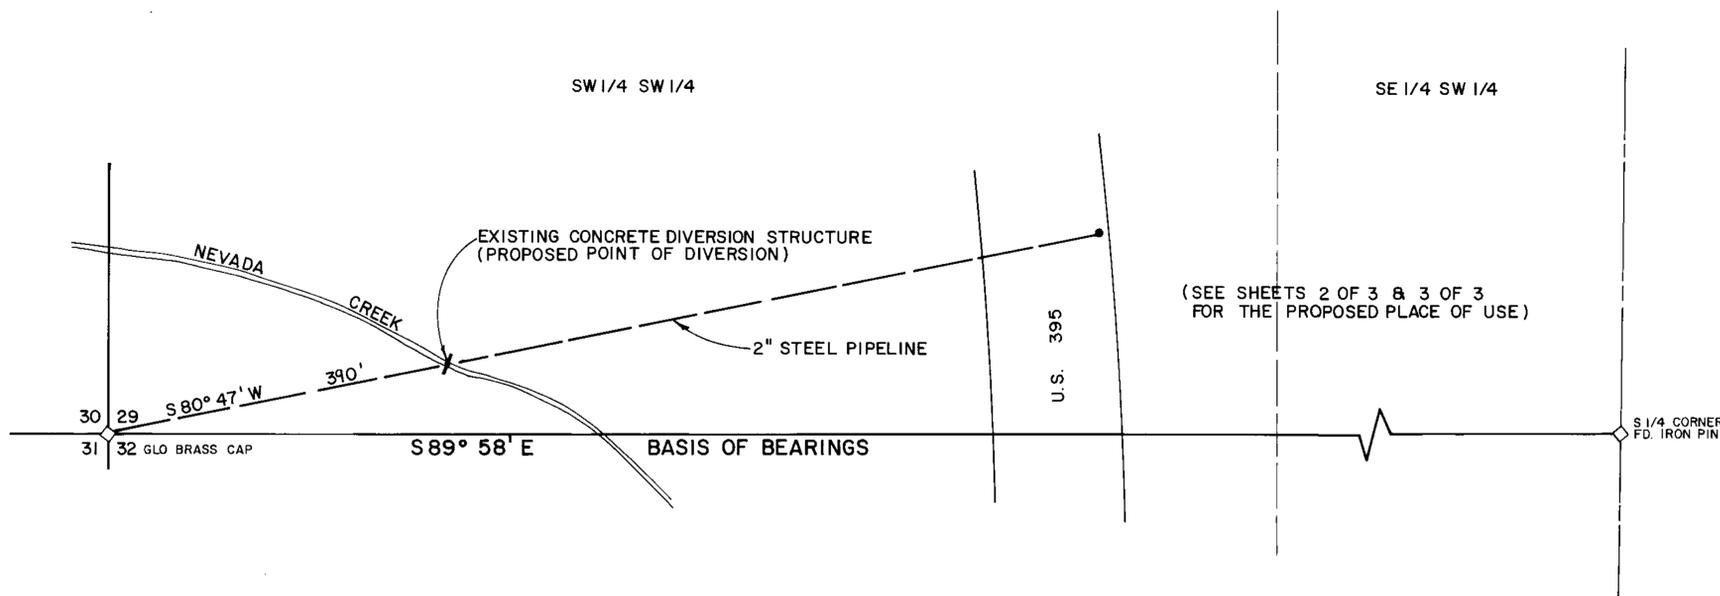

PROPOSED POINT OF DIVERSION
NEVADA CREEK LOCATED WITHIN
SW 1/4 SW 1/4 SEC. 29 T. 10 N., R. 22 E., M.D.B. & M.


CONSULTING ENGINEERING SERVICES, INC.



1105 TERMINAL WAY, SUITE 304 P.O. BOX 1989
RENO, NEVADA 89502 MINDEN, NEVADA 89423
(702) 786-5673 (702) 266-3889

48040 PERMIT NO. 14943 ISSUED 06-19-98
48041 PERMIT NO. 14944 ISSUED 06-19-98
48299 PERMIT NO. 14945 ISSUED 06-19-98
48300 PERMIT NO. 14946 ISSUED 06-19-98

'84 AUG 15 P 1:35
STATE ENGINEER'S OFFICE

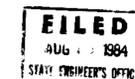

SHEET 1 OF 3
MAP
TO ACCOMPANY AN APPLICATION TO APPROPRIATE
THE PUBLIC WATERS OF THE STATE OF NEVADA
FROM NEVADA CREEK
FOR COMMERCIAL PURPOSES
BY: TOPAZ LODGE ENTERPRISES

DOUGLAS COUNTY NEVADA

68025 68024 67426 50595 48300 48299 48298 48041 48040

GRAPHIX, INC. 210848

