



BASIS OF BEARINGS

Dependent Re-Survey, U.S. Department of the Interior
Bureau of Land Management, June 23, 1965

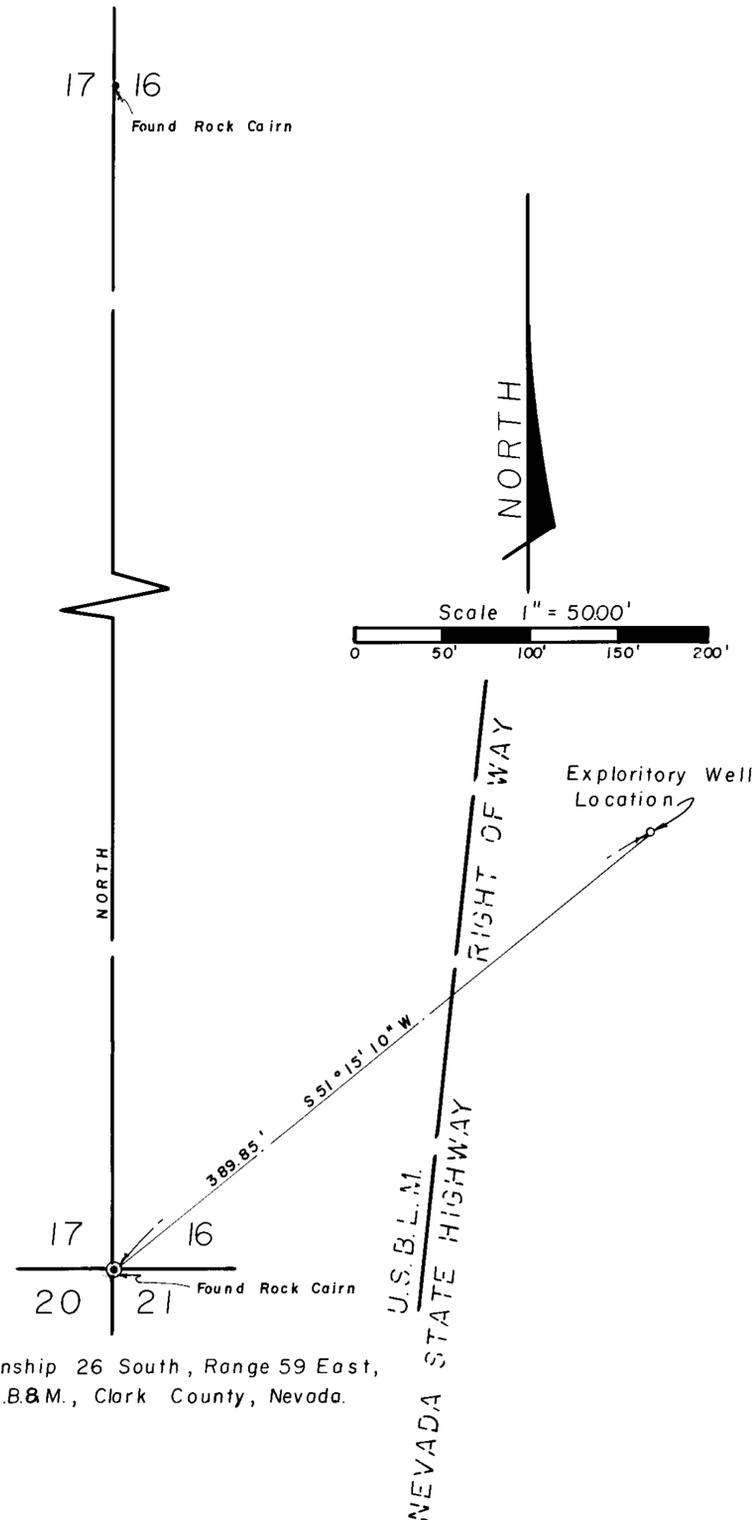

Township 26 South, Range 59 East,
M.D.B.&M., Clark County, Nevada.

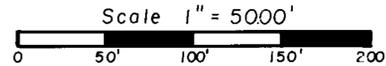


AFFIDAVIT

I, Karsten T. Bronken, being duly sworn, depose and state that this map has been correctly drawn to the designated scale and is the result of an actual survey made by me, and that it correctly represents the location of an proposed well for the purpose of determining the availability of construction water. The present owner of land shown hereon is Nevada Department of Transportation. The field survey was completed on May 12, 1984.

Karsten T. Bronken
Karsten T. Bronken, State Water Rights
Surveyor, Nev. Cert. No. 555

Subscribed and Sworn to before me this 12th. day of May, 1984

A. Paul Stevens
A. Paul Stevens, Notary in and for
Clark County, Nevada
Appointment Expires July 25, 1985

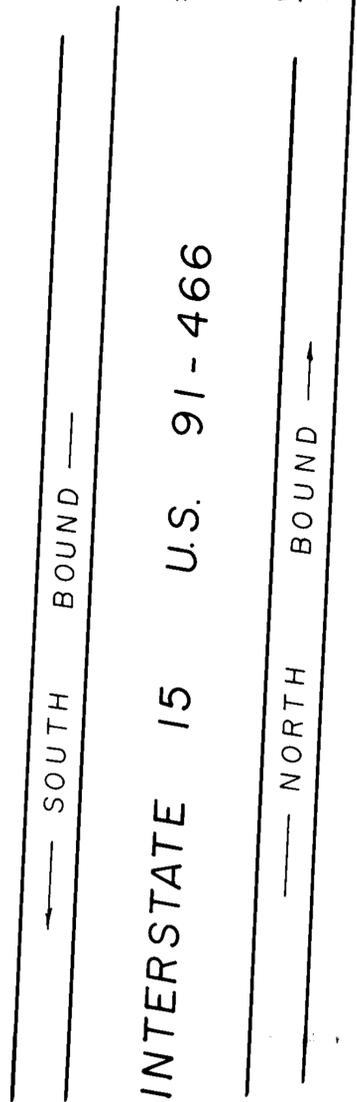

'84 JUN 27 P2:37

STATE ENGINEER'S OFFICE



MAP
TO ACCOMPANY
APPLICATION TO DRILL A
WELL BY FREHNER CONST-
RUCTION CO., INC. FOR
USE IN CONSTRUCTION
OF I-15 DUST ABATEME-
NT AND DOMESTIC PURPOSES

48060