


STATE OF NEVADA
 COUNTY OF WASHOE S.S.

I, WILLIAM FRANCIS PRICE, BEING FIRST DULY SWORN, DEPOSE AND SAY THAT THIS MAP, CONSISTING OF ONE SHEET, HAS BEEN CORRECTLY DRAWN TO THE DESIGNATED SCALE FROM FIELD NOTES OF A SURVEY MADE BY ME, ON THE 6th DAY OF MAY, 1984; THAT IT THAT IT TRULY AND CORRECTLY REPRESENTS THE PROPOSED LOCATION AND EXTENT OF THE WORKS TO BE USED TO DIVERT WATER FROM COYOTE SPRINGS AND BOULDER RESERVOIR IN WASHOE COUNTY, BY GARY AND ALICE GLADWILL FOR IRRIGATION PURPOSES. THAT THE PROPOSED POINT OF DIVERSION, THE APPROXIMATE SIZE AND LOCATION OF THE DIVERTING CHANNEL, ALL RESERVOIRS AND BASINS, THE LOCATION AND NAMES OF ALL OTHER WORKS WHICH WILL CROSS OR CONNECT WITH THE PROPOSED WORKS, AND THE BOUNDARY OF ALL LANDS, SHOWING BY 40 ACRE SUBDIVISIONS THE AREAS PROPOSED TO BE IRRIGATED, ARE FULLY AND CORRECTLY DESIGNATED HEREON.

William Francis Price
 STATE WATER RIGHT SURVEYOR No. 685

SUBSCRIBED AND SWORN TO BEFORE ME
 THIS 19th DAY OF JUNE, 1984
 NOTARY PUBLIC IN AND FOR WASHOE COUNTY, NEVADA

Wilma P. Hatten

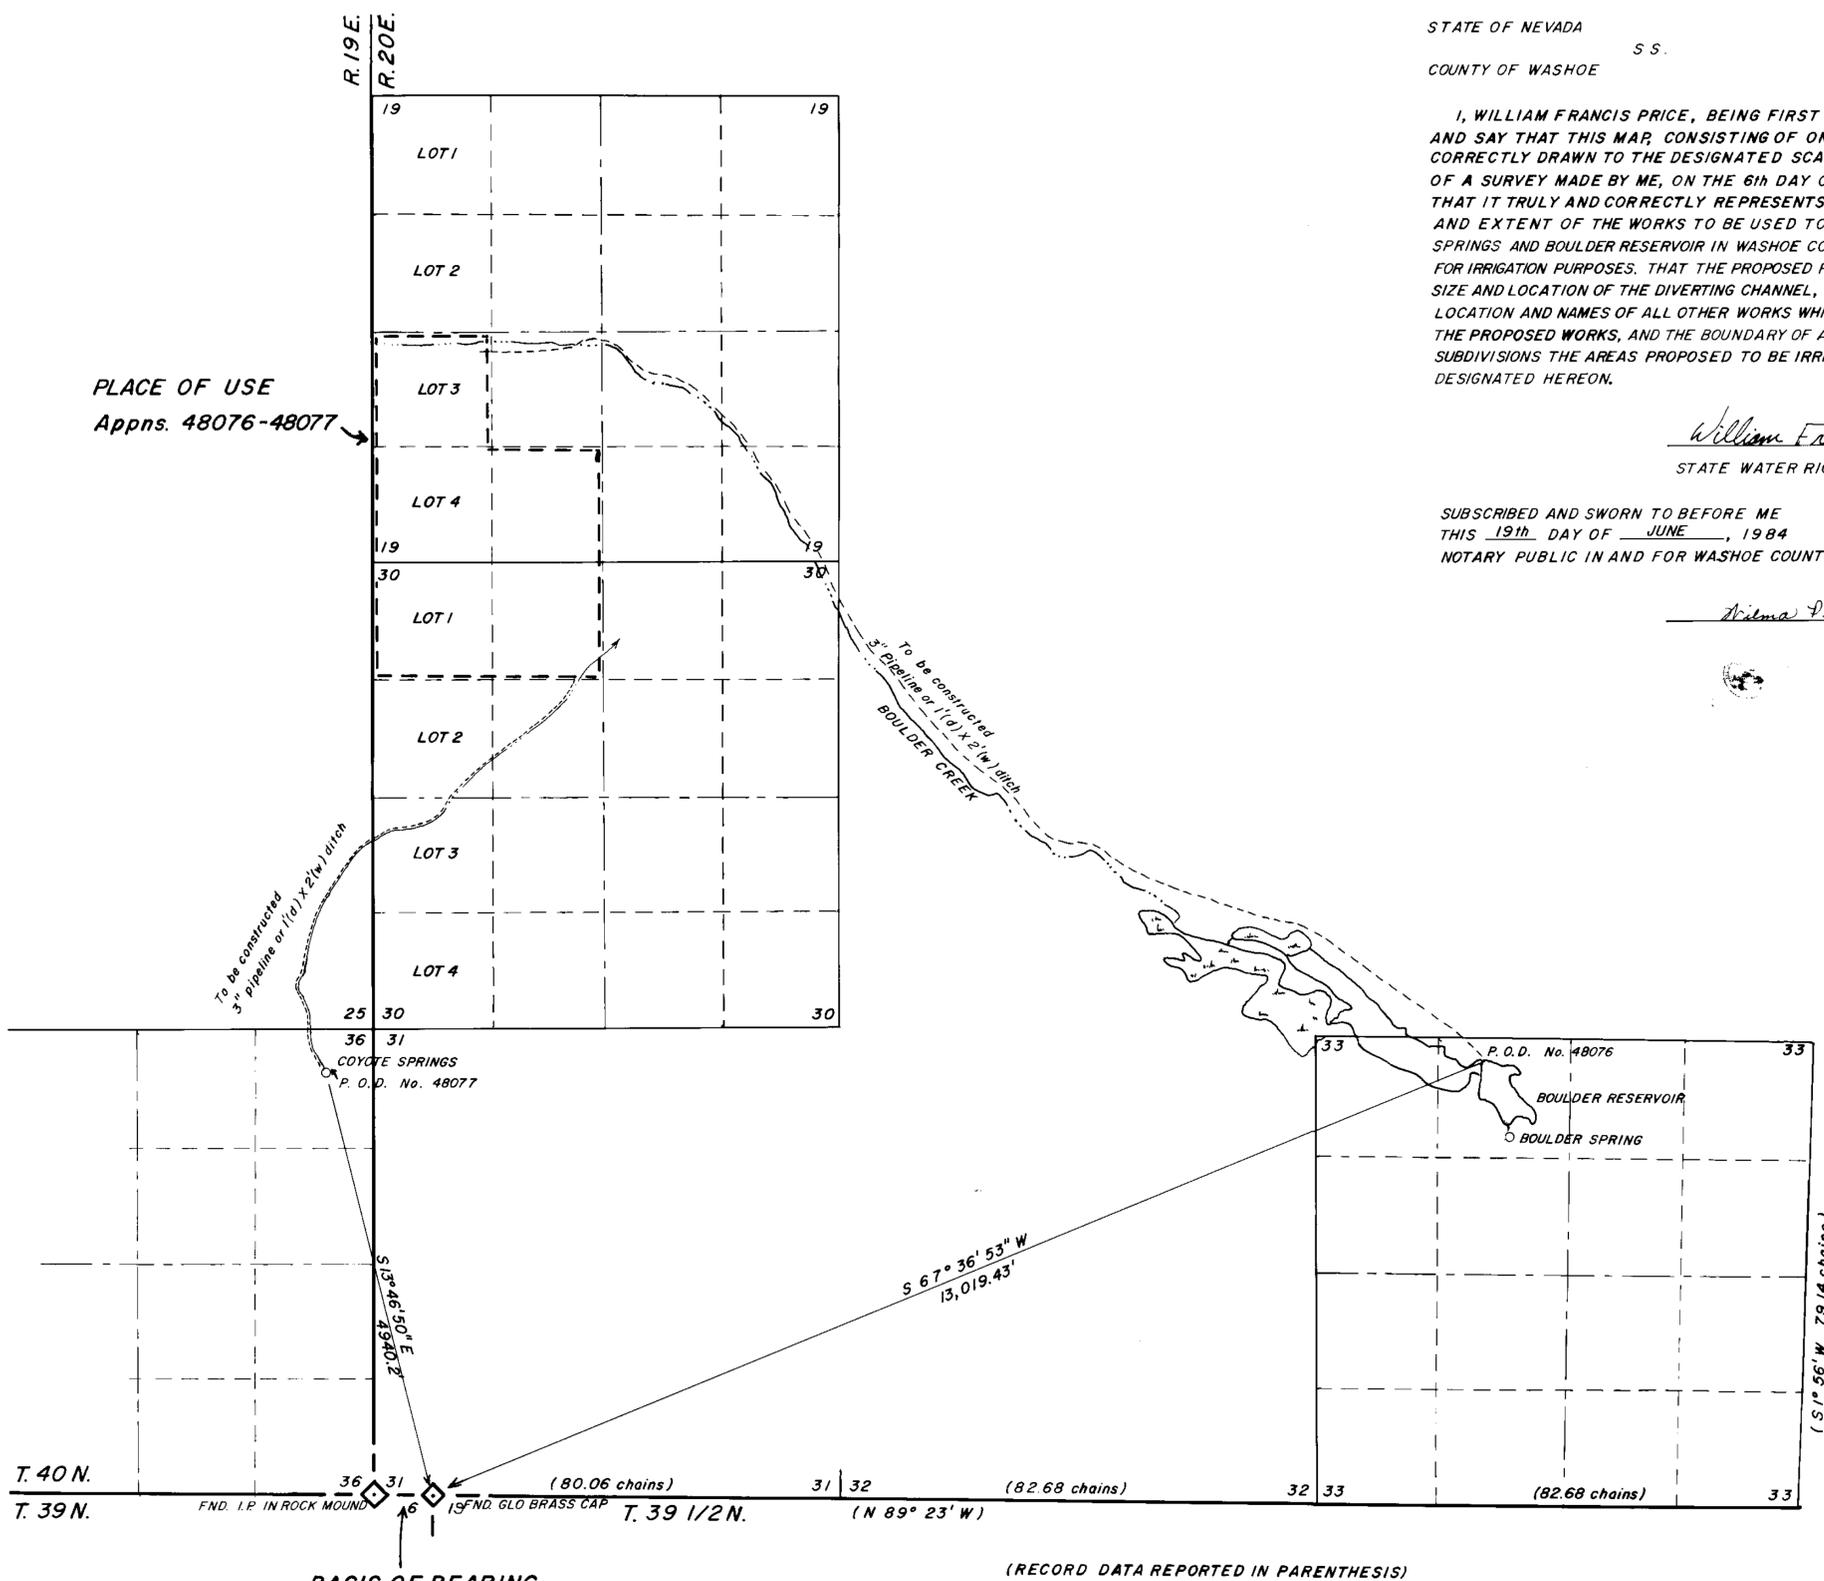

BASIS OF BEARING
 Between closing corners= N89° 23' W 9.51 chains
 as reported by BLM protraction diagram
 No. 295, Unit 20

(RECORD DATA REPORTED IN PARENTHESIS)



SCALE 1"=1000'

FILED
 JUN 01 1984
 STATE ENGINEER'S OFFICE

MAP
 TO ACCOMPANY APPLICATIONS TO APPROPRIATE WATER
 FOR IRRIGATION PURPOSES BY
 GARY and ALICE GLADWILL
 FROM
 BOULDER RESERVOIR and COYOTE SPRING
 WASHOE COUNTY, NEVADA

48077

48076