
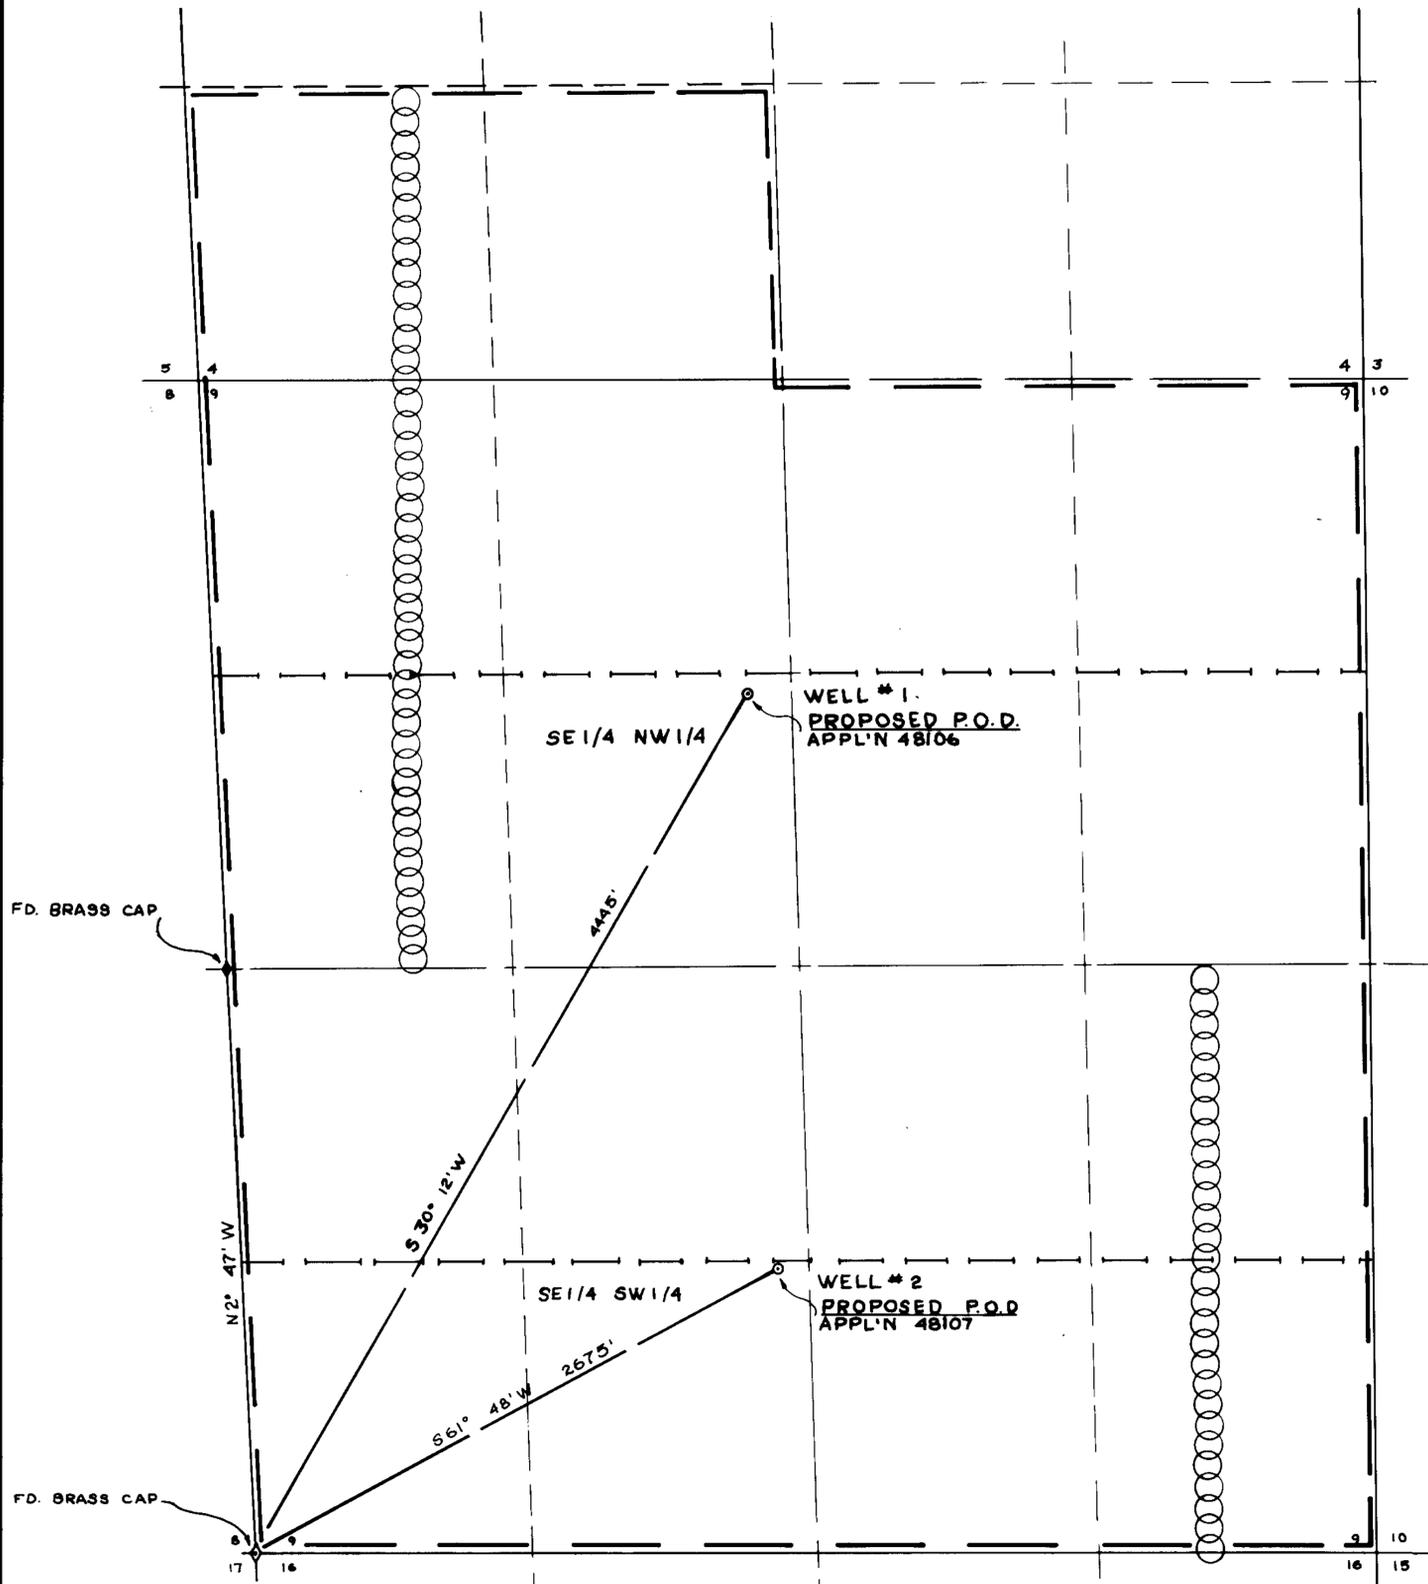



 T 36 N R 64 E
 M. D. M.

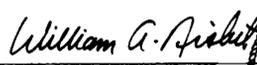


STATE OF NEVADA }
 COUNTY OF ELKO } ss.

I, William A. Nisbet, being first duly sworn, depose and say that this map, consisting of one sheet, has been correctly drawn to the designated scale from a survey, made under my supervision and direction, on the 20th day of JUNE, 1984; that it truly and correctly represents the proposed location and extent of the works used to divert water from UNDERGROUND SOURCES in ELKO COUNTY by FLYING "S" LAND & CATTLE CO. for IRRIGATION & DOMESTIC PURPOSES. That the proposed points of diversion, the approximate location and size of the diverting channel, the location and names of all other works which will cross or connect with the proposed works, and the boundary of all lands, showing by 40-acre subdivisions the areas proposed to be irrigated, are fully and correctly designated thereon.


 STATE WATER RIGHT SURVEYOR NO. 448


Subscribed and sworn to before me this 19th day of July, 1984.
 Notary Public in and for Elko County, Nevada.

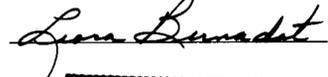


BASIS OF BEARINGS: West line of SW 1/4 Section 9, T 36 N, R 64 E, MDM per U.S. Department of Interior, Bureau of Land Management Dependent Resurvey Plat approved March 27, 1978.

RECEIVED
 AUG 3 1984
 STATE ENGINEER'S OFFICE
 ELKO OFFICE


 SCALE: 1" = 400'

84 AUG -6 10:02
 RECEIVED
 STATE ENGINEERS OFFICE

FILED AUG 6 1984 STATE ENGINEER'S OFFICE			
NO.	BY	DATE	DESCRIPTION

MAP
 TO ACCOMPANY APPLICATION TO
 APPROPRIATE WATER FOR
 IRRIGATION PURPOSE
 BY
FLYING "S" LAND & CATTLE CO.
 FROM UNDERGROUND SOURCES

W84018

48107 48106