


T.14 N., R.63 E., M.D.B. & M.

CORNER FOUND
Old Cedar Stake &
Steel Fence Post
with B.L.M. Tag

26 25
35 36

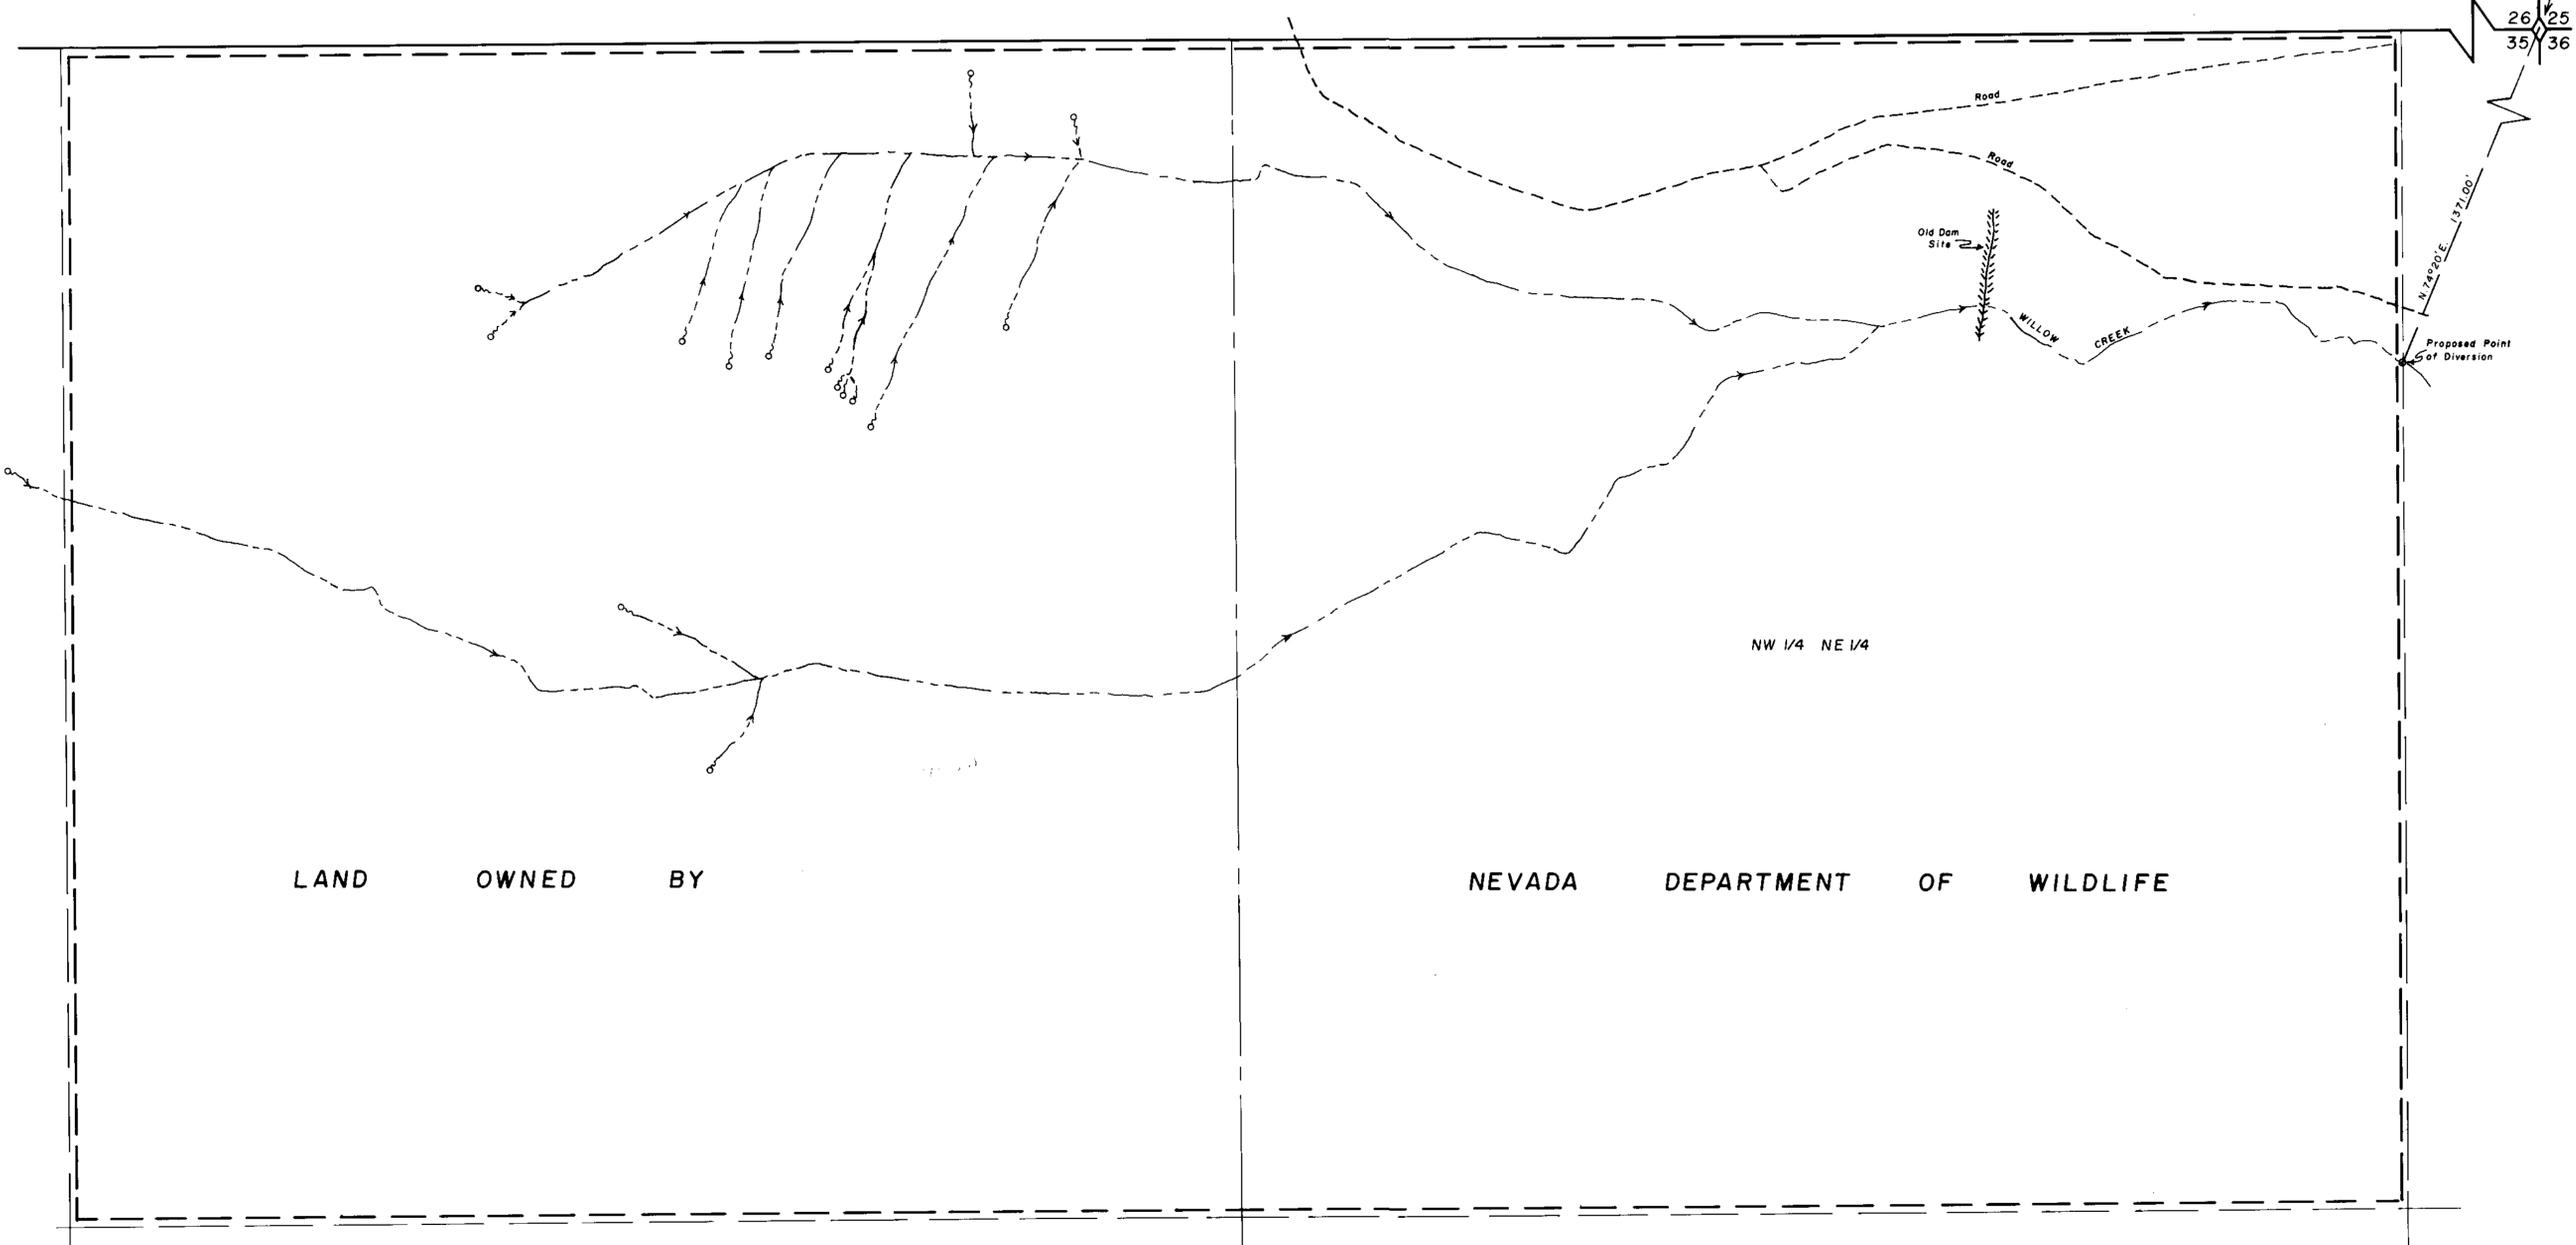

LAND OWNED BY

NEVADA DEPARTMENT OF WILDLIFE



STATE OF NEVADA } ss
County of White Pine }

I, Richard W. Forman, being first duly sworn, depose and say that this map, consisting of one sheet, has been correctly drawn to the designated scale from field notes of a survey made by me on the 24th day of April, 1984; that it truly and correctly represents the proposed location and extent of the works used to divert water from Willow Creek and tributaries in White Pine County, by the Nevada Department of Wildlife for Public Recreational purposes. That the proposed point of diversion, the approximate location and size of the diverting channel, all reservoirs or basins, the location and names of all other works which will cross or connect with the proposed works, are fully and correctly designated thereon.


Richard W. Forman
State Water Right Surveyor

Subscribed and sworn to before me this 31st day of May, 1984.

Marcia Forman
Notary Public in and for White Pine County, Nevada

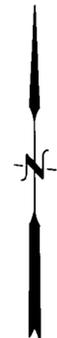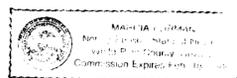

BASIS OF BEARING
BY
SOLAR OBSERVATION

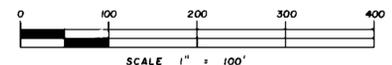

FILED
JUN 8 1984
STATE ENGINEER'S OFFICE

MAP TO ACCOMPANY
APPLICATION TO APPROPRIATE WATER
FOR PUBLIC RECREATIONAL PURPOSES
BY NEVADA DEPARTMENT OF WILDLIFE
FROM WILLOW CREEK & TRIBUTARIES

19805
2/3/84
SURVEYED & MAPPED
BY
BOUNTY & FORMAN, INC.
ELY, NEVADA
MAY, 1984

48118