
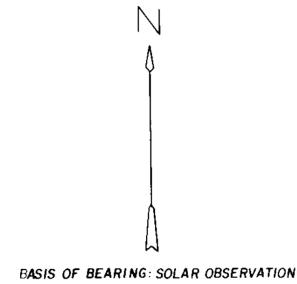


SE 1/4 SEC. 14, T. 1 N, R. 67 E, M. D. B. & M.

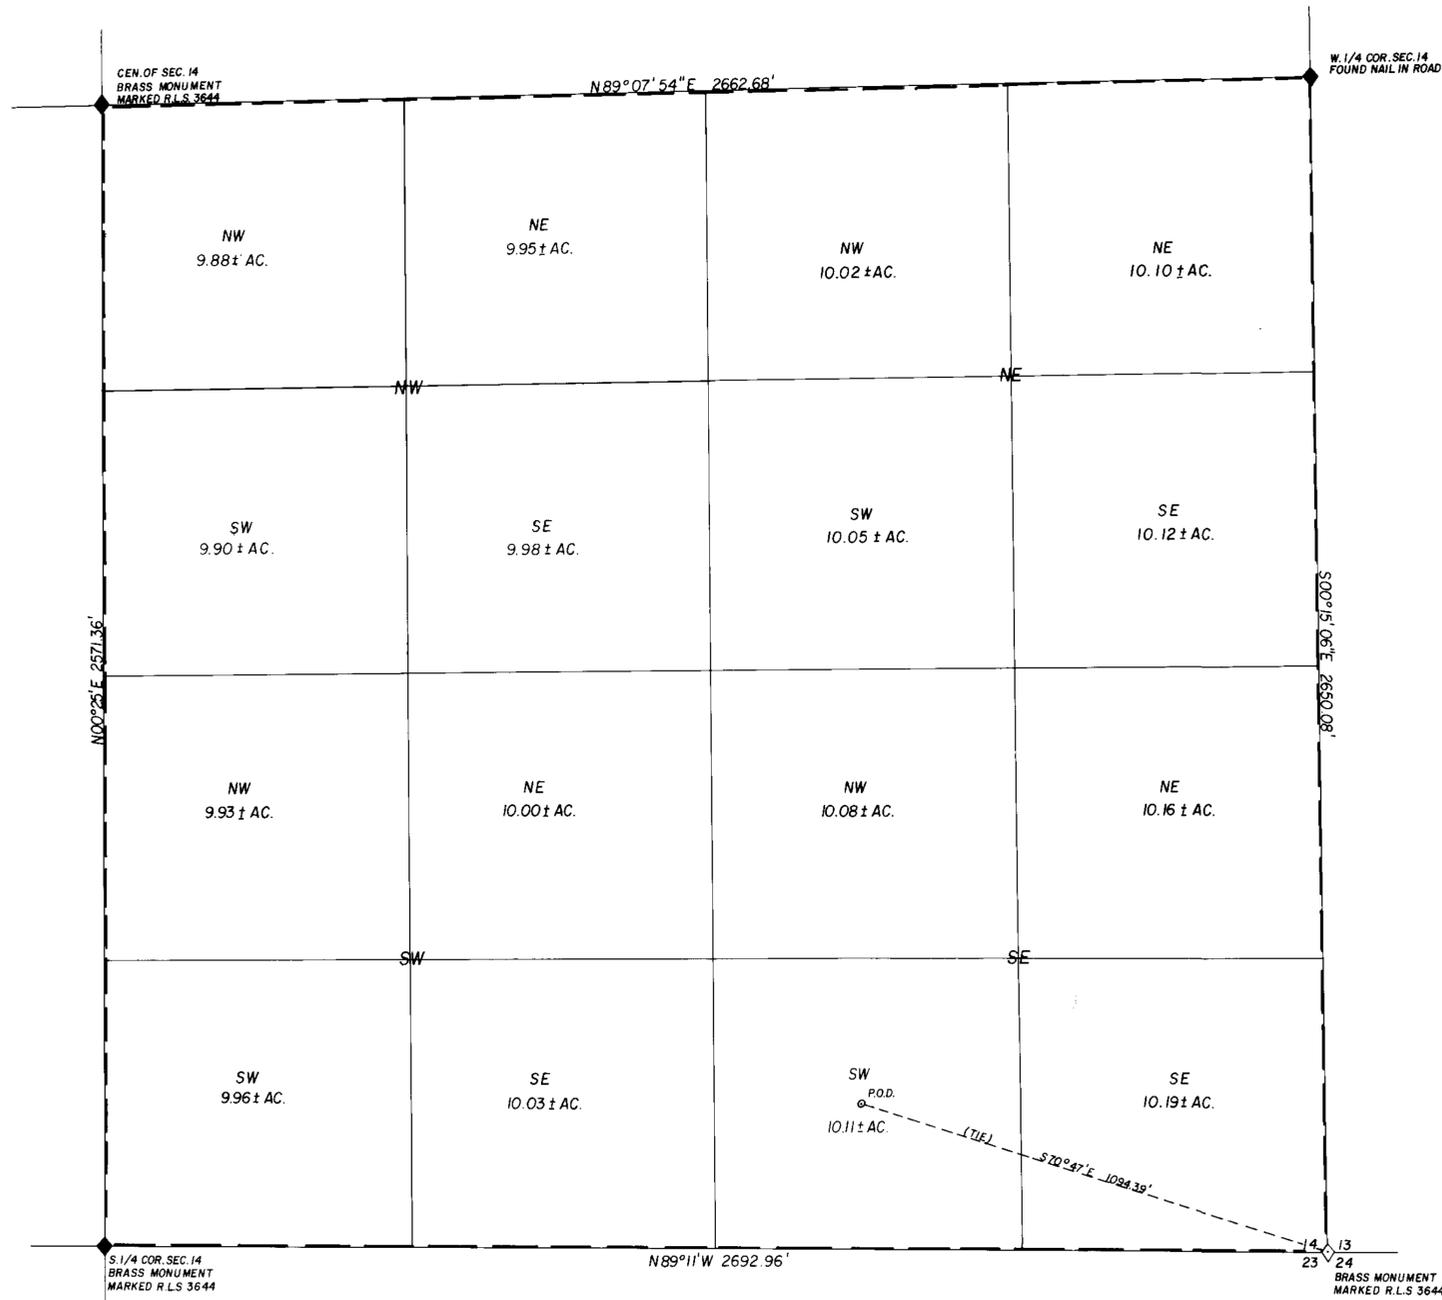

SURVEYOR'S STATEMENT


STATE OF NEVADA  
COUNTY OF LINCOLN ss

I, Philip C. Hulse, being first duly sworn, depose and say that this map, consisting of one sheet, has been correctly drawn to the designated scale from field notes of a survey made by me on May 31st, 1984, that it truly and correctly represents the proposed location and extent of the works used to divert water from an underground source in Lincoln County, Nevada, by William H. Brown for irrigation, Place of use being 40 acre subdivisions shown by heavy dashed lines

*Philip C. Hulse*  
State Water Right Surveyor

Subscribed and sworn to before me this 6th day of August, 1984.  
Notary Public in and for Lincoln County, Nevada.

*Judy A. Etchary*

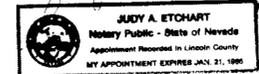

MAP TO ACCOMPANY  
APPLICATION TO APPROPRIATE  
WATER FOR IRRIGATION  
BY WILLIAM H. BROWN  
FROM UNDERGROUND SOURCES

'84 A:6-9 P2:26

STATE ENGINEER

Philip C. Hulse Land and Water Right Surveyor