


T. 41 N., R. 54 E.
M. D. M.

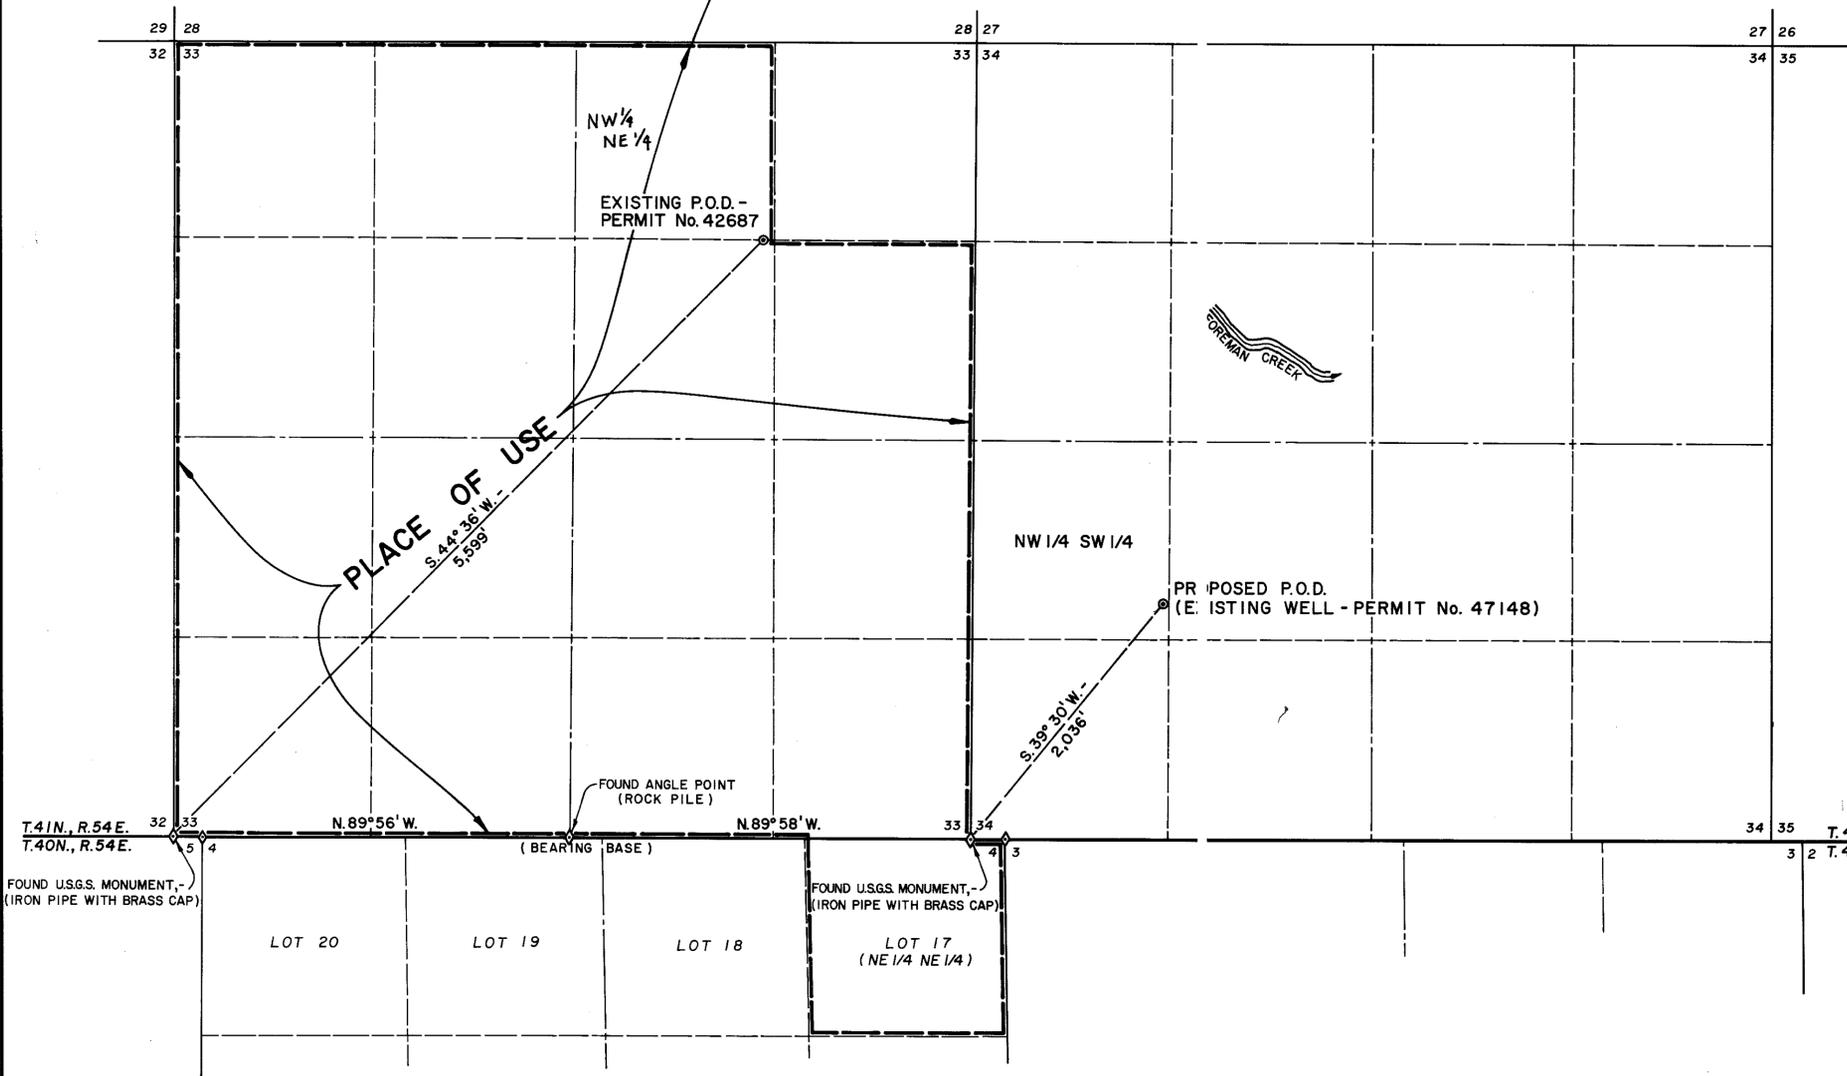

STATE OF NEVADA
ss.
COUNTY OF WASHOE

I, John W. Patterson, being first duly sworn, depose and say that this map, consisting of one sheet, has been correctly drawn to the designated scale from field notes of a survey, made under my supervision and direction, on the 1 day of November, 1983; that it truly and correctly represents the proposed location and extent of the works used to divert water from an UNDERGROUND SOURCE in ELRO COUNTY by FREEPORT GOLD COMPANY for MINING, MILLING & DOMESTIC PURPOSES. That the proposed points of diversion, the location and names of all other works or streams which are crossed or connected with said works, the location of the mine, haul road and mill, are fully and correctly designated hereon.

John W. Patterson
STATE WATER RIGHT SURVEYOR NO. 659
Professional Engineer Seal: JOHN WEBSTER PATTERSON, LAND SURVEYOR, No. 1780

Subscribed and sworn to before me this 23rd day of OCT., 1984. Notary Public in and for Washoe County, Nevada.

Anda M. Partida

BASIS OF BEARINGS: The South Line of Section 33, T. 41 N., R. 54 E., Being Common with and also established as a part of the North Line of Section 4, T. 40 N., R. 54 E., M.D.M., as shown on Official Resurvey Plat of said Township, and Approved by BLM on July 19, 1978.



CERTIFICATE No. 13143 ISSUED 11-8-91

FILED
OCT 23 1984
STATE ENGINEER'S OFFICE

48175
J. W. PATTERSON & ASSOCIATES INC.
SUITE 1020 - VALLEY BANK PLAZA 50 WEST LIBERTY RENO, NEVADA 89501

MAP
TO ACCOMPANY APPLICATION TO CHANGE A PORTION OF THE POINT OF DIVERSION UNDER PERMIT NO. 42687 FOR MINING, MILLING & DOMESTIC PURPOSES BY **FREEPORT GOLD COMPANY** FROM UNDERGROUND SOURCE

JOB NO. **0374** DATE **JUNE, 1984** SHEET **1** OF **1**

86108T 57001-T 57000-T 56999-T 56998-T 56997-T 48175