


SECTIONS 15 & 22  
T.33N, R.52E, M.D.M.

CULTURE TABULATION

CULTURE DATE	ACRES	1/4 1/4	SECTION	TOWNSHIP	RANGE	TYPE	PERMIT NO.
	15.58	NE SW	15	33	52	ALFALFA	30136
	27.63	SE SW	15	33	52	ALFALFA	
	21.80	NW SE	15	33	52	ALFALFA	
	39.19	SW SE	15	33	52	ALFALFA	
	7.55	SE SE	15	33	52	ALFALFA	
	9.86	NE NE	22	33	52	ALFALFA	
	22.96	NW NE	22	33	52	ALFALFA	
	3.17	NE NW	22	33	52	ALFALFA	
TOTAL - 147.74 Ac.							

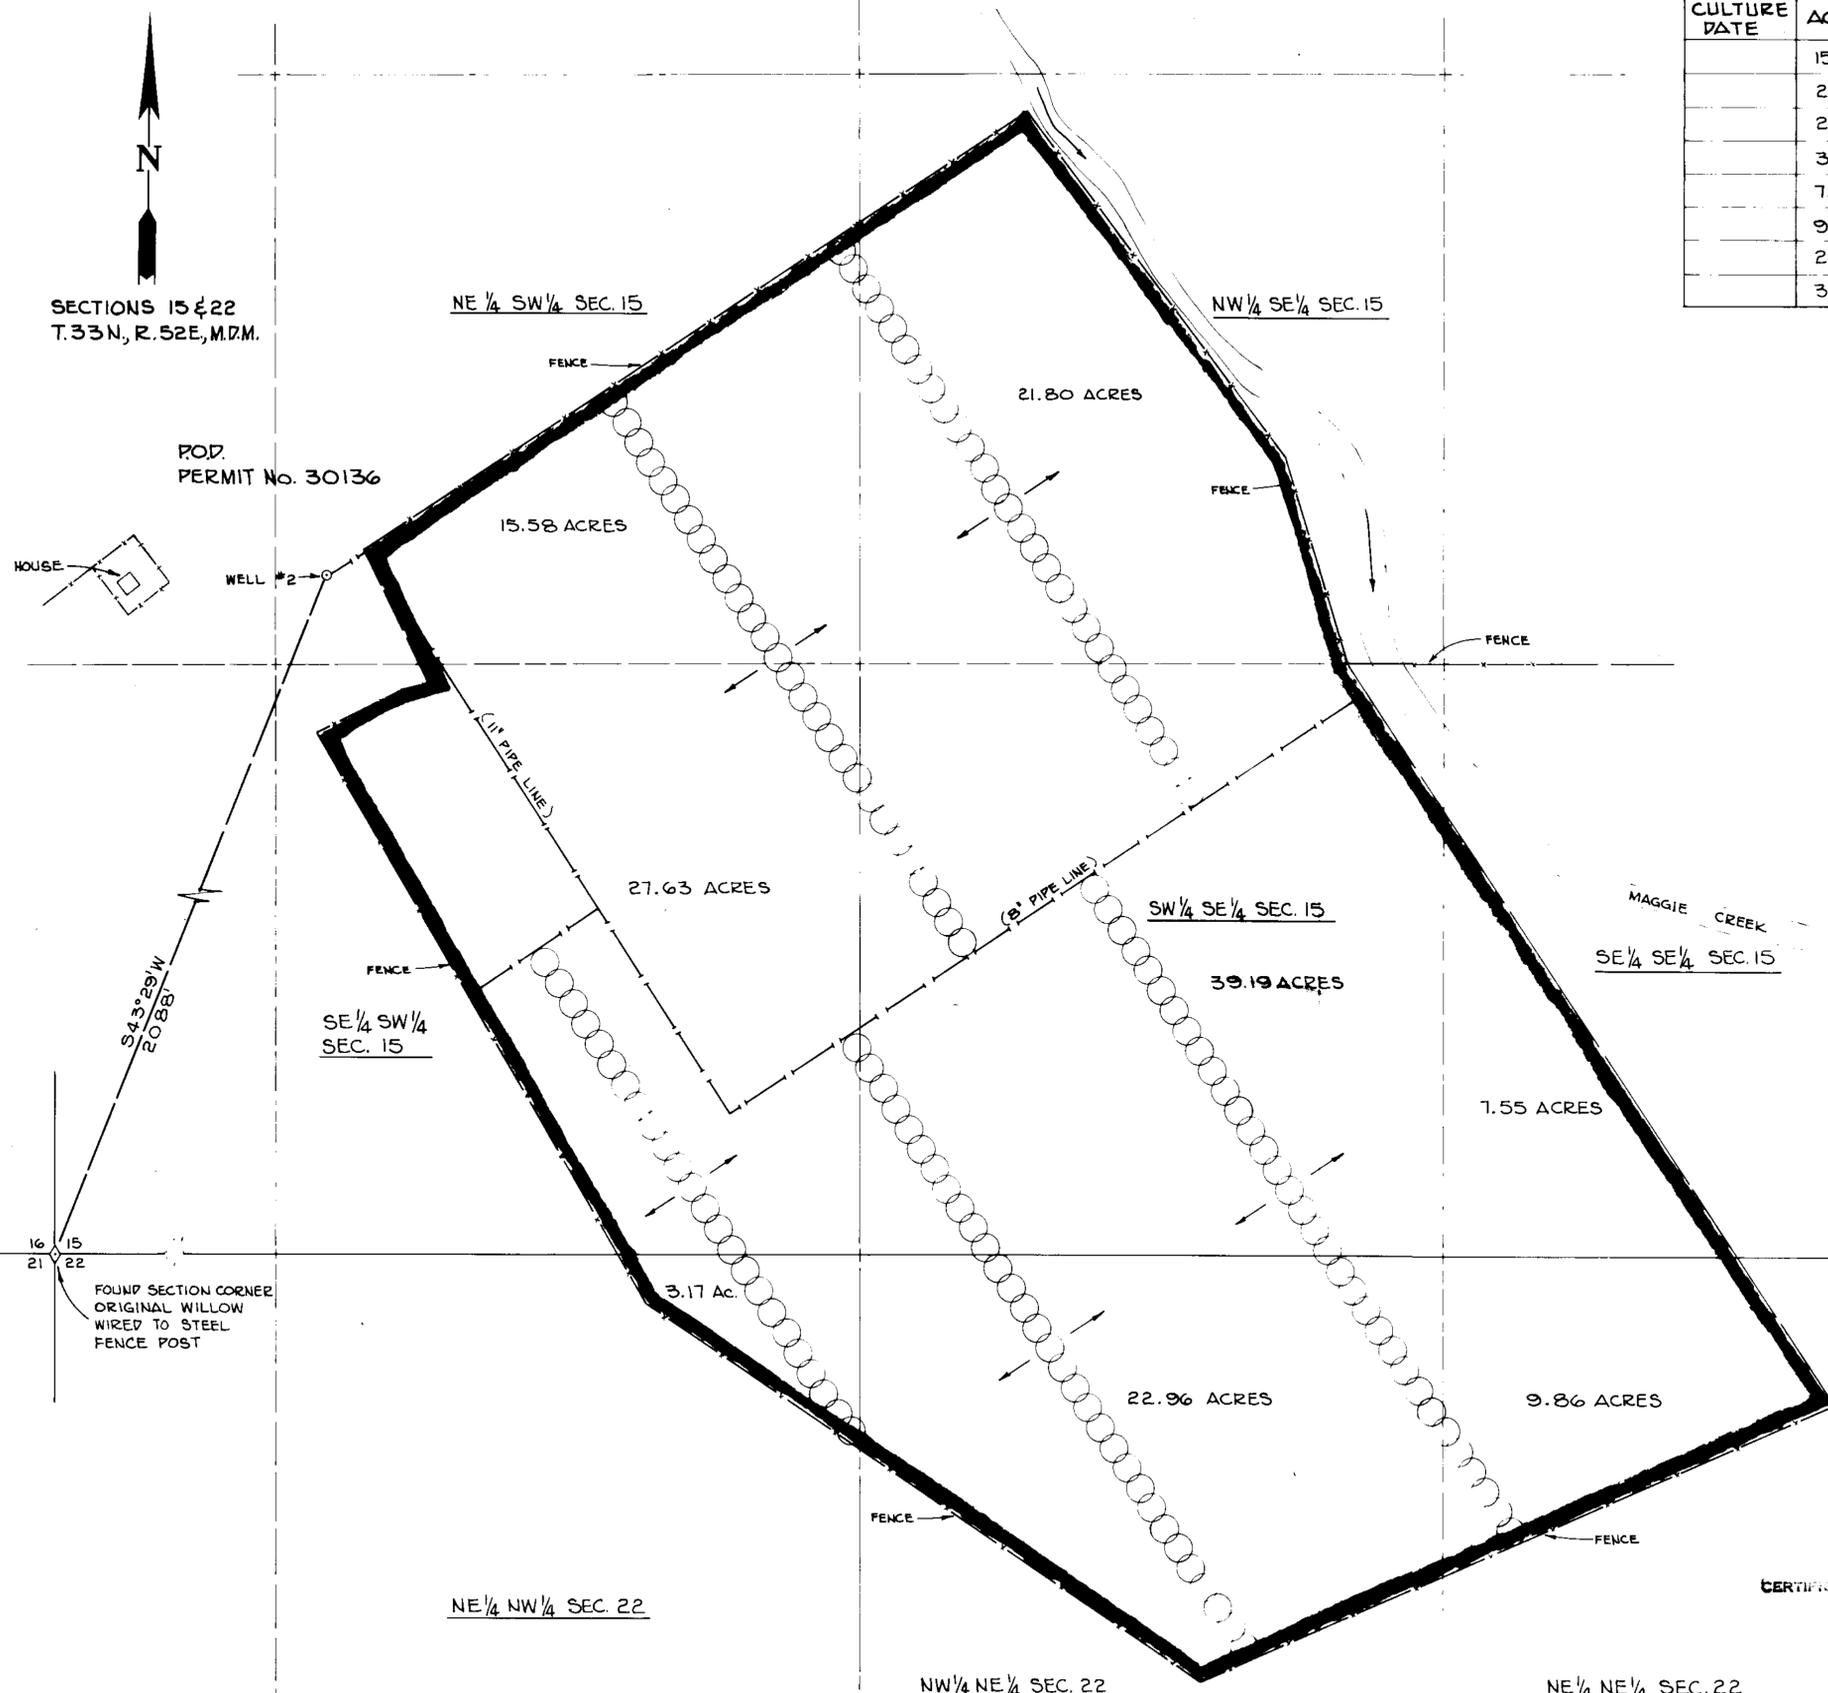

STATE OF NEVADA }  
COUNTY OF ELKO }

I, William A. Nisbet, being first duly sworn, depose and say that this map, consisting of one sheet, has been correctly drawn to the designated scale from field notes of a survey, made under my supervision and direction, on the 8th day of June, 1984; that it truly and correctly represents the proposed location and extent of the works used to divert water from an UNDERGROUND SOURCE in ELKO COUNTY by MAGGIE CREEK RANCH, INC. for IRRIGATION & DOMESTIC PURPOSES under Application No. 30136. That the point of diversion, the location and extent of lands owned or controlled by the applicant upon which water applied for under Application No. 30136 is used, together with the area and kind of culture in each 40-acre subdivision and the location and names of all other works or streams which are crossed by or connected with said works are fully and correctly designated thereon.

*William A. Nisbet*  
STATE WATER RIGHT SURVEYOR NO. 3005  
REGISTERED LAND SURVEYOR - STATE OF NEVADA  
WILLIAM A. NISBET  
7/4/84  
3005

Subscribed and sworn to before me this 2<sup>nd</sup> day of July, 1984.  
Notary Public in and for Elko County, Nevada.

*Leora Bernadot*  
LEORA BERNADOT  
Notary Public - State of Nevada  
Elko County, Nevada  
My appointment expires May 2, 1986

BASIS OF BEARINGS: SOLAR OBSERVATION

RECEIVED  
JUL 02 1984  
STATE ENGINEER'S OFFICE  
ELKO OFFICE

CERTIFICATE NO. 11577 ISSUED 7/1/84  
SCALE: 1" = 200'  
78256

FILED  
OCT 29 1984  
STATE ENGINEER'S OFFICE

MAP  
TO ACCOMPANY PROOF OF BENEFICIAL USE  
UNDER PERMIT No. 30136  
FOR  
IRRIGATION & DOMESTIC PURPOSES  
BY  
MAGGIE CREEK RANCH, INC.  
FROM AN UNDERGROUND SOURCE

NO.	BY	DATE	DESCRIPTION	CHK'D	APP'D
REVISIONS					
	W.S.				
DRAWN BY		APPROVED BY			
JOB NO 2213-001		DATE JUNE, 1984			

CHILTON ENGINEERING  
ELKO LAS VEGAS  
W84014

48256