


STATE OF NEVADA }
COUNTY OF ELKO } S.S

I, Alan S. Boyack, being first duly sworn depose and say that this map consisting of one sheet, has been correctly drawn to the designated scale from records of a survey made by me between the 20th and 21st day of April 1977, and other record data on file in the office of the City Engineer of the City of Elko, Elko County Nevada, that it truly represents the proposed location and extent of the works used to divert water from an underground source in Elko County, by the City of Elko for municipal use.

Alan S. Boyack
STATE WATER RIGHT SURVEYOR #358


Subscribed and sworn to before me this
2nd day of Aug. 1984.

Giuliana Murphy
Notary Public in and for Elko County Nevada
GIULIANA MURPHY
Notary Public, State of Nevada
Elko County, Nevada
My appointment expires Nov. 10, 1987

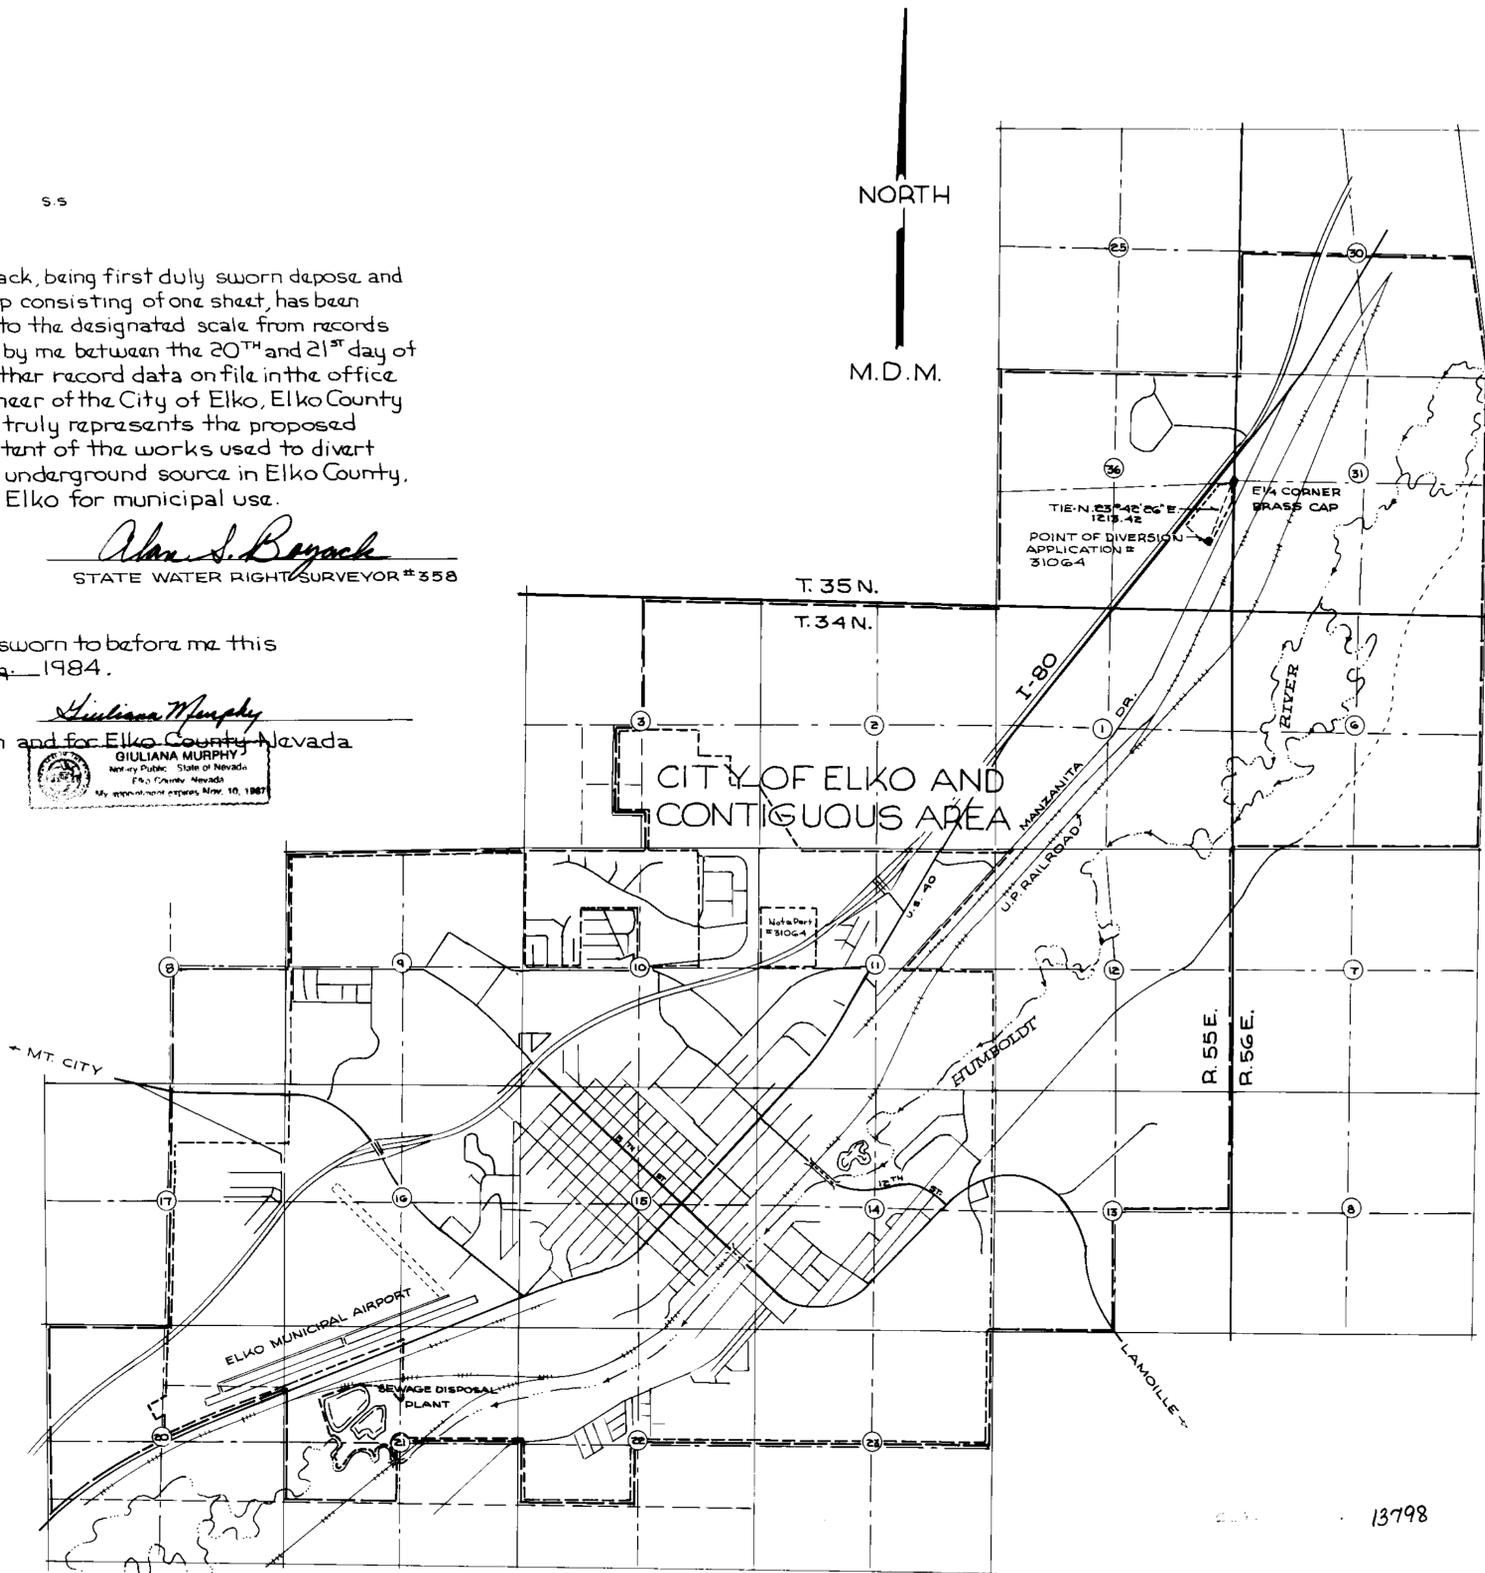

Scale 1:24000

PROPOSED PLACE OF USE
AND EXISTING PLACE OF USE
APPLICATION # 31064


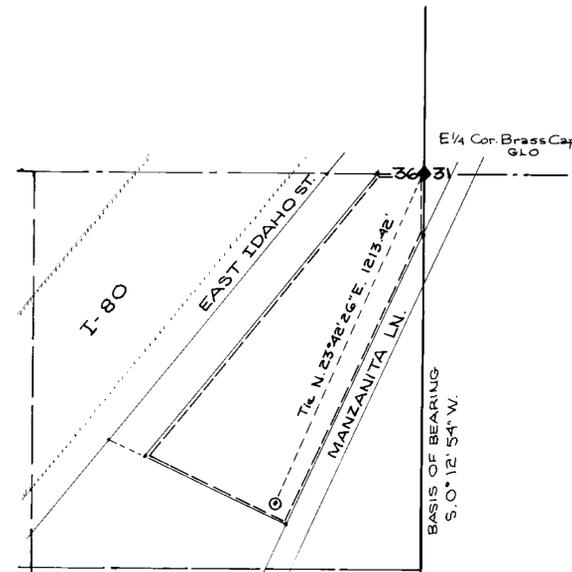


SCALE 1"=300'

POINT OF DIVERSION
APPLICATION # 31064
NE 1/4 SE 1/4, SEC. 36, T.35N. R.55E.

1/4 Cor. Brass Cap
GLO

BASIS OF BEARING - U.S.G.S.

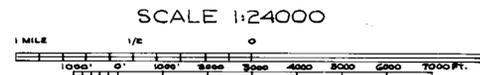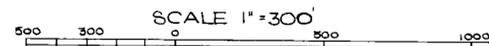

'84 AUG - 7 A9 46
STATE ENGINEER

FILED
NOV 02 1984

CITY OF ELKO, NEVADA		
ENGINEERING DEPARTMENT		
MAP TO ACCOMPANY APPLICATION TO CHANGE PLACE & MANNER OF USE OF WATER FROM UNDERGROUND SOURCE APPROPRIATED UNDER APPL. #31064		
SCALE: AS SHOWN	DATE: 7-31-84	DEPT. ENG.
DES.	APPVD.	SHEET NO.
DWN. J.E.		1 of 1
CKD.	TITLE	

48277