

STATE OF NEVADA S.S.
CARSON CITY

I, Bruce R. Scott, being first duly sworn, depose and say that this map, consisting of one sheet, has been correctly drawn to the designated scale, from a survey made under my supervision on the 29th day of February, 1984. That it truly represents the proposed location and existing location and extent of the works used to divert water from underground and surface sources in Douglas County, Nevada, by United Venture Capital, Inc. & Walleys Hot Springs Resort and Country Club, Inc., for Commercial & Domestic, and Irrigation & Domestic purposes, that the proposed and existing points of diversion, and the boundary of all lands, showing by 40-acre subdivisions the areas where the water is to be used, are fully and correctly designated hereon.

Bruce R. Scott
STATE WATER RIGHT SURVEYOR NO. 427

Subscribed and sworn to before me this 17th day of August, 1984.
Notary Public in and for Lyon County, Nevada.

Carol A. Smith
Notary Public




LEGEND

— EXISTING & PROPOSED PLACE OF USE

BASIS OF BEARING


N.00°05'06"E. per Parcel Map No. 01230 Douglas County, Nevada.

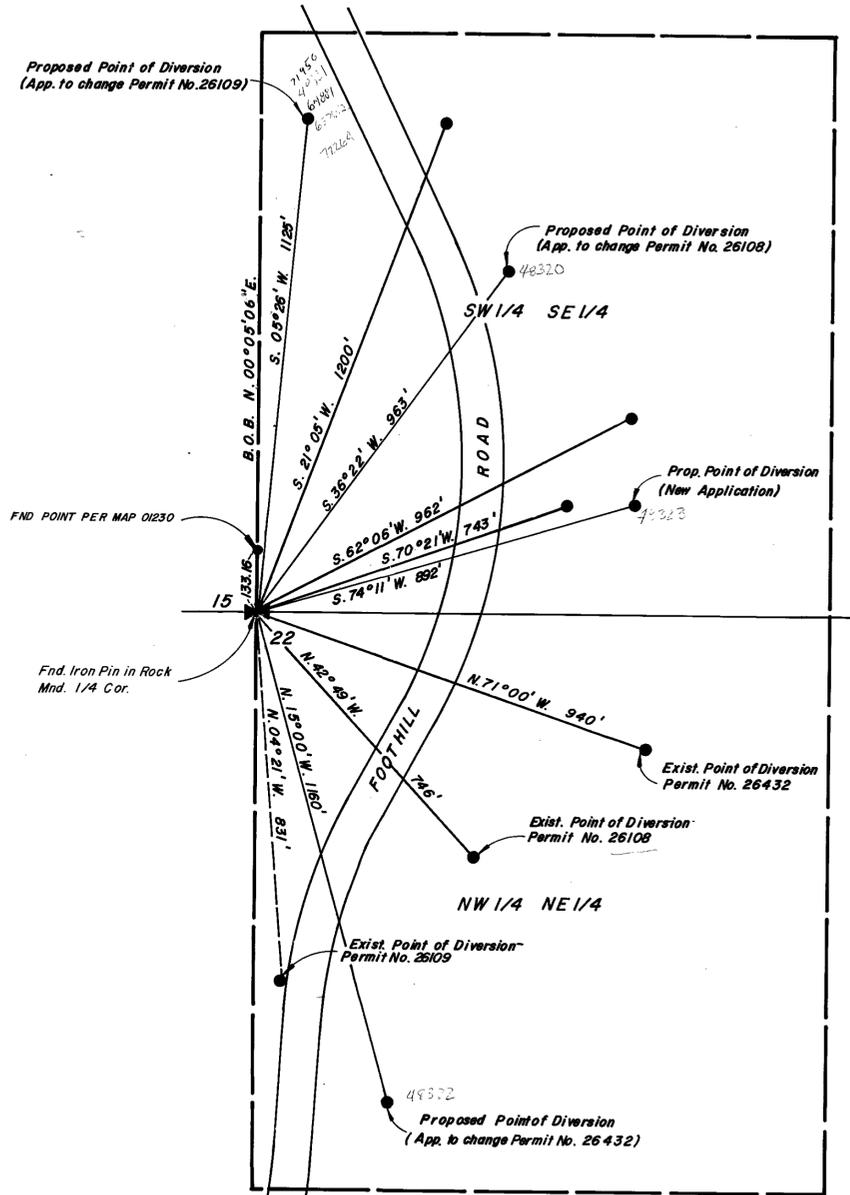

PORTION OF SECTIONS 15 & 22
T. 13 N., R. 19 E., M. D. B. & M.

48320 CERTIFICATE NO. 15693 ISSUED 02-21-01
48321 CERTIFICATE NO. 15694 ISSUED 02-21-01

47307 CERTIFICATE NO. 18739 ISSUED 5-23-12

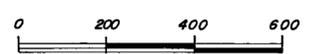

SCALE: 1" = 200'

FILED
AUG 17 1984
STATE ENGINEER'S OFFICE

'84 AUG 17 P2:15
STATE ENGINEER'S OFFICE


MAP
TO ACCOMPANY APPLICATION TO APPROPRIATE WATER & APPLICATIONS TO CHANGE THE POINTS OF DIVERSION OF PERMIT NOS 26108, 26109, & 26432, FOR COMMERCIAL & DOMESTIC, & IRRIGATION & DOMESTIC PURPOSES BY UNITED VENTURE CAPITAL, INC. & WALLEYS HOT SPRINGS RESORT AND COUNTRY CLUB, INC. FROM UNDERGROUND & SURFACE SOURCES IN DOUGLAS COUNTY, NEVADA



NORTH

RESOURCE CONCEPTS INC.
340 North Minnesota Street, Carson City, Nevada 89701
ENGINEERING · ECONOMICS · RESOURCE PLANNING

JOB NO. 78-044
DATE 8-9-84
REVISED
DRAWN BY m/d
Sheet 1 of 1

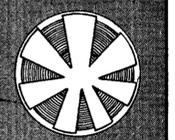

- 81392
- 81391
- 81263
- 77414
- 77413
- 77412
- 77411
- 77410
- 77409
- 77250
- 72264
- 71950
- 71079
- 71078
- 71077

- 71076
- 68797
- 68796
- 68795
- 68794
- 68793
- 68792
- 67307
- 65762
- 64881
- 48323
- 48322
- 48321
- 48320