


NORTH

RESOURCE CONCEPTS INC.
340 North Minnesota Street, Carson City, Nevada 89701 (702) 883 - 1600
ENGINEERING · ECONOMICS · RESOURCE PLANNING


JOB NO. 84-050
DATE 12-18-84
REVISED
DRAWN BY SAN
Sheet 1 of 1

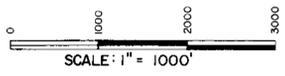

MAP
TO ACCOMPANY APPLICATIONS
TO APPROPRIATE WATER
FOR QUASI-MUNICIPAL & DOMESTIC PURPOSES
BY
JOHN S. SHAHIN
FROM UNDERGROUND SOURCES IN
DOUGLAS COUNTY, NEVADA

FILED
7 1985
STATE ENGINEER'S OFFICE

48343 48342

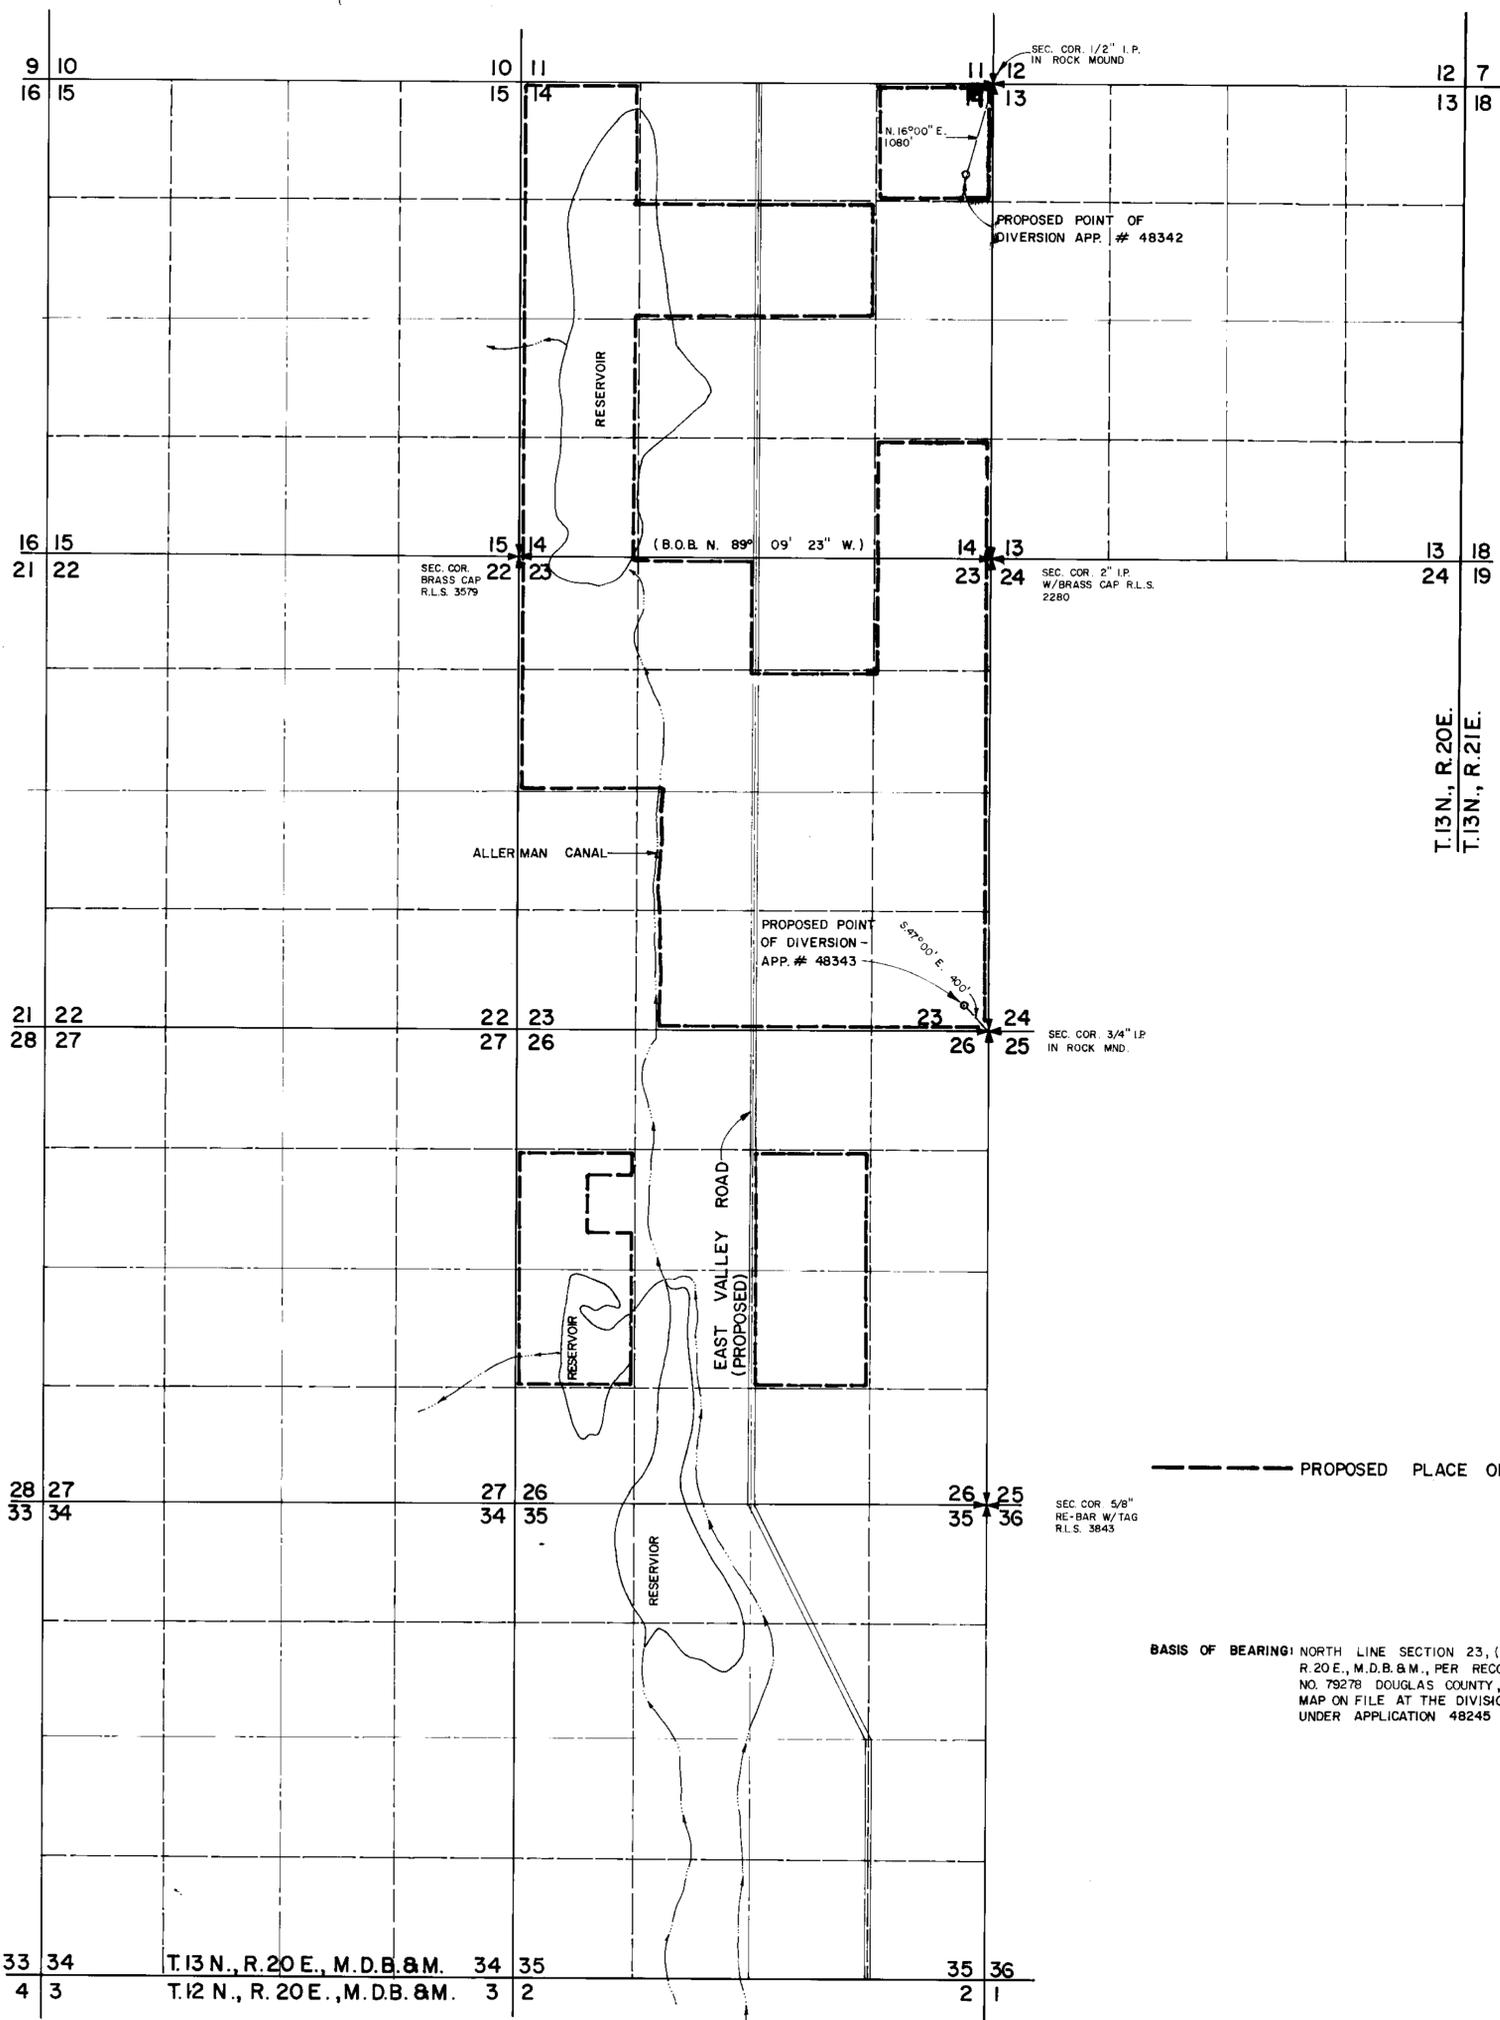

STATE OF NEVADA
CARSON CITY S.S.

I, Bruce R. Scott, being first duly sworn, depose and say that this map, consisting of one sheet, has been correctly drawn to the designated scale from record information on file at the Division of Water Resources. That it truly and correctly represents the proposed locations and extent of the works used to divert water from underground sources in Douglas County, Nevada by John S. Shahin for Quasi-Municipal and Domestic purposes. That the proposed points of diversion, and the boundary of all lands, showing by 40-acre subdivision the area where the water is to be used, are fully and correctly designated hereon.

Bruce R. Scott
STATE WATER RIGHTS SURVEYOR NO. 427

Subscribed and sworn before me this 3rd day of January, 1985. Notary Public in and for Lyon County, Nevada.

Carol A. Smith

----- PROPOSED PLACE OF USE

BASIS OF BEARING: NORTH LINE SECTION 23, (N. 89°09'23" W.) T.13 N., R.20 E., M.D.B.&M., PER RECORD OF SURVEY MAP, NO. 79278 DOUGLAS COUNTY, NEVADA AND RECORD MAP ON FILE AT THE DIVISION OF WATER RESOURCES UNDER APPLICATION 48245

BRUNNEN