


STATE OF NEVADA SS:
COUNTY OF WASHOE

i, Ernest E. Muller, Sr., being first duly sworn, depose and say that this map, consisting of one sheet, has been correctly drawn to the designated scale from field notes of a survey made by me between the 30th and the 31st day of August, 1984; that it truly and correctly represents the proposed location and extent of the works used to divert water from an underground source in Nye County by FRANK D. DIERCKS for change of point of diversion and place of use of a portion of Application No. 31436 for Irrigation and Domestic Purposes. That the proposed point of diversion, the approximate location and size of the diverting channel, all reservoirs or basins, the location and names of all other works which will cross or connect with the proposed works, and the boundary of all lands, showing by 40-acre subdivisions the areas proposed to be irrigated, are fully and correctly designated thereon.



Ernest E. Muller, Sr.
State Water Right Surveyor No. 702

Subscribed and sworn to before me this 6th day of September, 1984.


Sharon J. Brown
Notary Public in and for Washoe County, Nevada

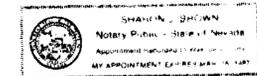

Bearing source for this map is Government plat dated November, 1881 showing the South line of Section 14 as EAST.

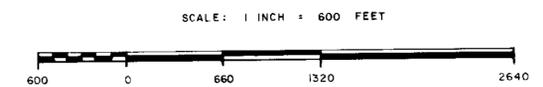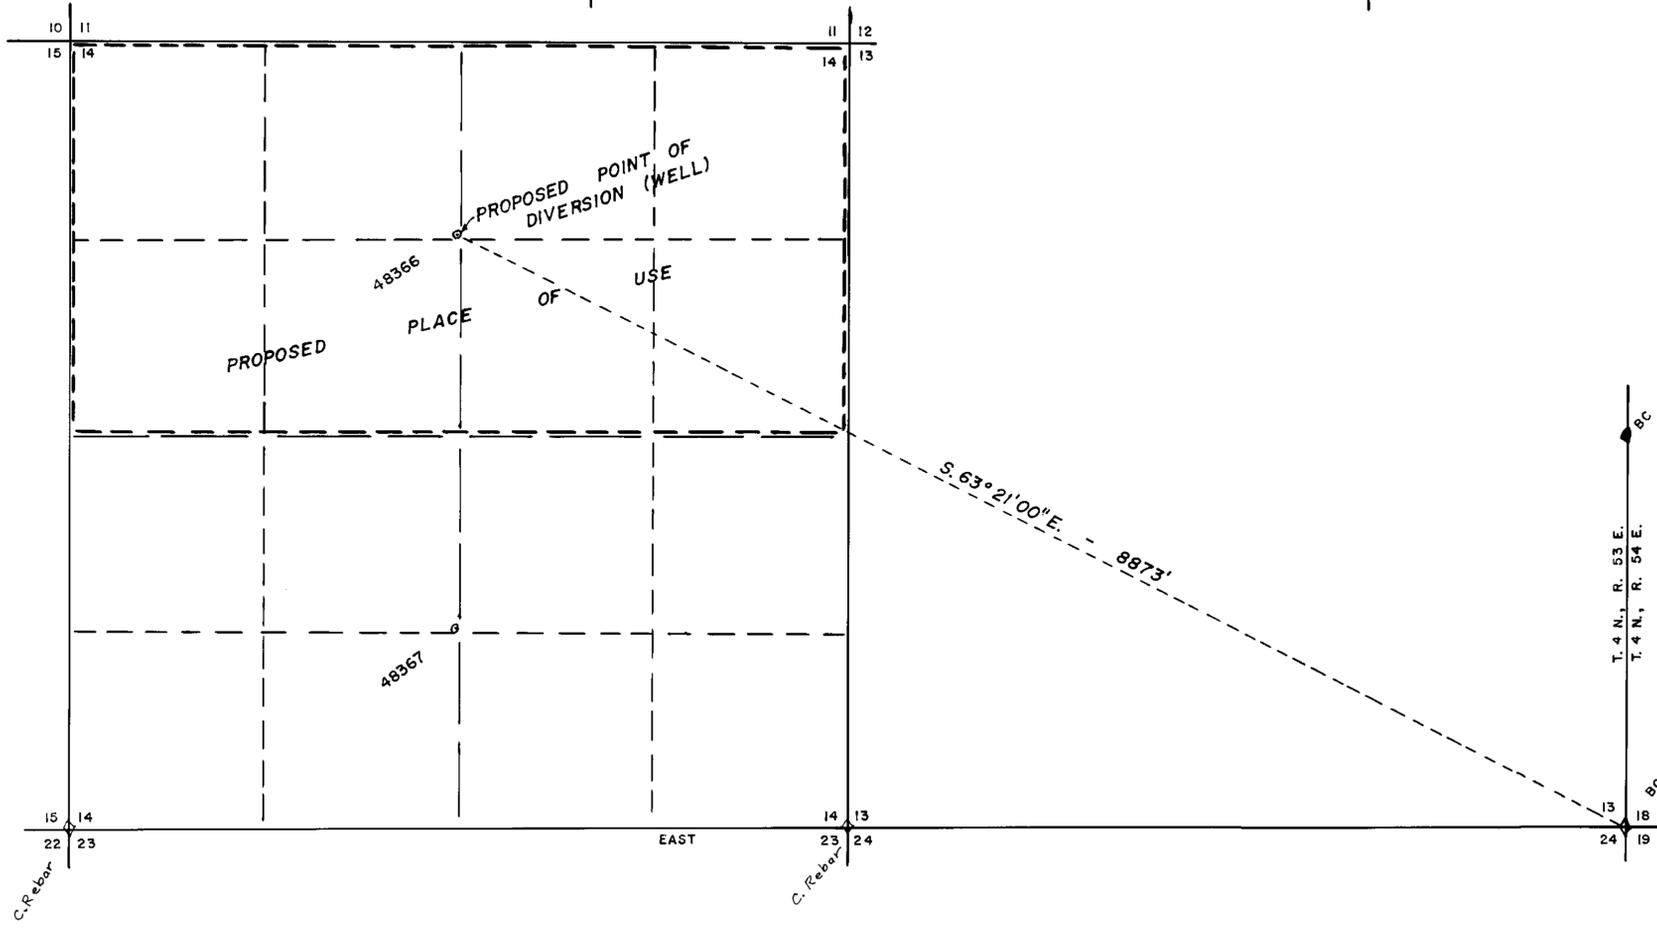

'84 SEP 10 P2:51
STATE ENGINEER

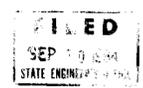

MAP
TO ACCOMPANY APPLICATION TO CHANGE
POINT OF DIVERSION AND PLACE OF USE
OF PORTION OF APPLICATION NO. 31436
BY
FRANK D. DIERCKS
FOR
IRRIGATION & DOMESTIC PURPOSES
FROM
AN UNDERGROUND SOURCE
BIG E, INC., 750 WEST PUERLO STREET, RENO, NV., 89509 84.09.22

48366