



**EXISTING POINT OF DIVERSION
WITH PROPOSED POINTS OF DIVERSION**

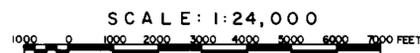


-NOTE-

BASIS OF BEARING BASED ON
RECORD OF SURVEY BY RANKIN ENGINEERING
RECORDED IN BK 4, Pg 849 OF THE OFFICIAL
RECORDS OF CARSON CITY, NEVADA, FILE NO 99675

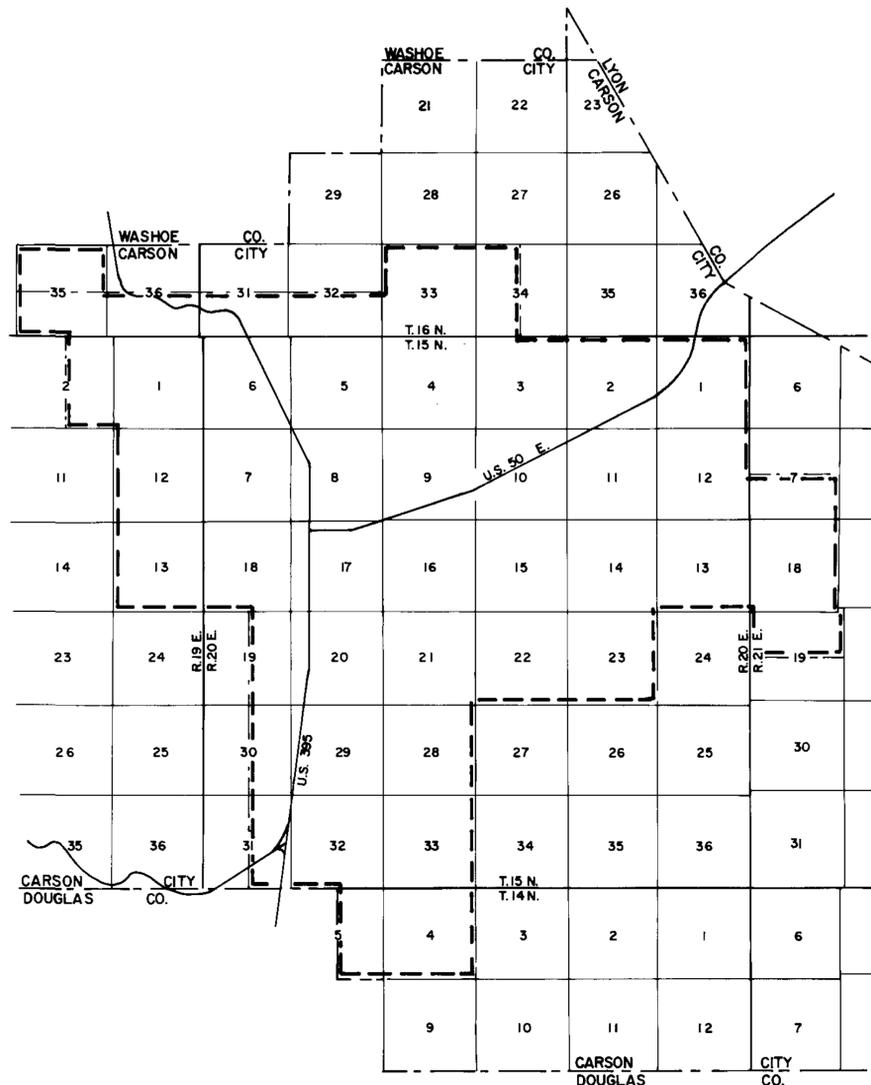

PROPOSED PLACE OF USE

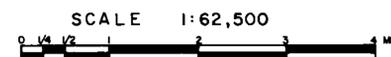

STATE OF NEVADA } s.s.
COUNTY OF DOUGLAS }

I, B.J. VASEY, being first duly sworn, depose and say that this map, consisting of 1 sheet has been correctly drawn to the designated scale from field notes of a survey made under my supervision and direction between the 6th day of August, 1984, that it truly represents the proposed location and extent of the works used to divert water from the Carson River, through induction wells, in Carson City by Carson City for municipal purposes. That the proposed point of diversion, the location and names of all other work which will cross or connect with the existing works, and the boundary of all lands, showing by 40 acre subdivisions the areas proposed to be used, are fully and correctly designated thereon.

B.J. Vasey

B.J. Vasey, P.E., State Water Right Surveyor No. 306

Subscribed and sworn to before me this 27 day of August, 1984,
a Notary Public in and for Douglas County, Nevada.

Gloria K. Lash
Gloria K. Lash, Notary Public in and for
Douglas County



SCALE AS SHOWN



MAP
TO ACCOMPANY AN APPLICATION TO
CHANGE A PORTION OF THE POINT OF
DIVERSION AND PLACE OF USE OF
PERMIT 35278
FROM THE CARSON RIVER (INDUCTION WELLS)
BY
CARSON CITY



VASEY ENGINEERING CO., INC.	
1637 ESERALDA PL. P.O. Box 1164 Minden, Nevada 89423 (702)782-2382 (702)882-5417	
Date MAY 1984	Drawn By TB
Job No. M-621	Approved By B.J.V.

50956 48377-148376