

**SURVEYOR'S STATEMENT**


STATE OF NEVADA  
COUNTY OF LINCOLN ss

I, Frank C. Hulse, being first duly sworn, depose and say that this map, consisting of one sheet, has been correctly drawn to to the designated scale from field notes of a survey made by me on May 15th, 1980; that it truly and correctly represents the proposed location and extent of the works used to divert water from an underground source in Lincoln County, Nevada, by David W. & Kathie S. Bingham for Irrigation. Place of use being 40 acre subdivisions shown by heavy dashed lines. — — —

*Philip C. Hulse #722*  
State Water Right Surveyor

Subscribed and sworn to before me this 1st day of September, 1984. Notary Public in and for Lincoln County, Nevada.


*Judy A. Stewart*  
Notary Public

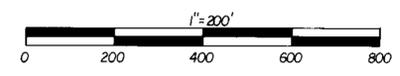

**FILED**  
SEP 2 1984  
STATE ENGINEERING OFFICE

MAP TO ACCOMPANY  
APPLICATION TO APPROPRIATE  
WATER FOR IRRIGATION  
BY DAVID W. & KATHY S. BINGHAM  
FROM UNDERGROUND SOURCES

Philip C. Hulse Land and Water Right Surveyor

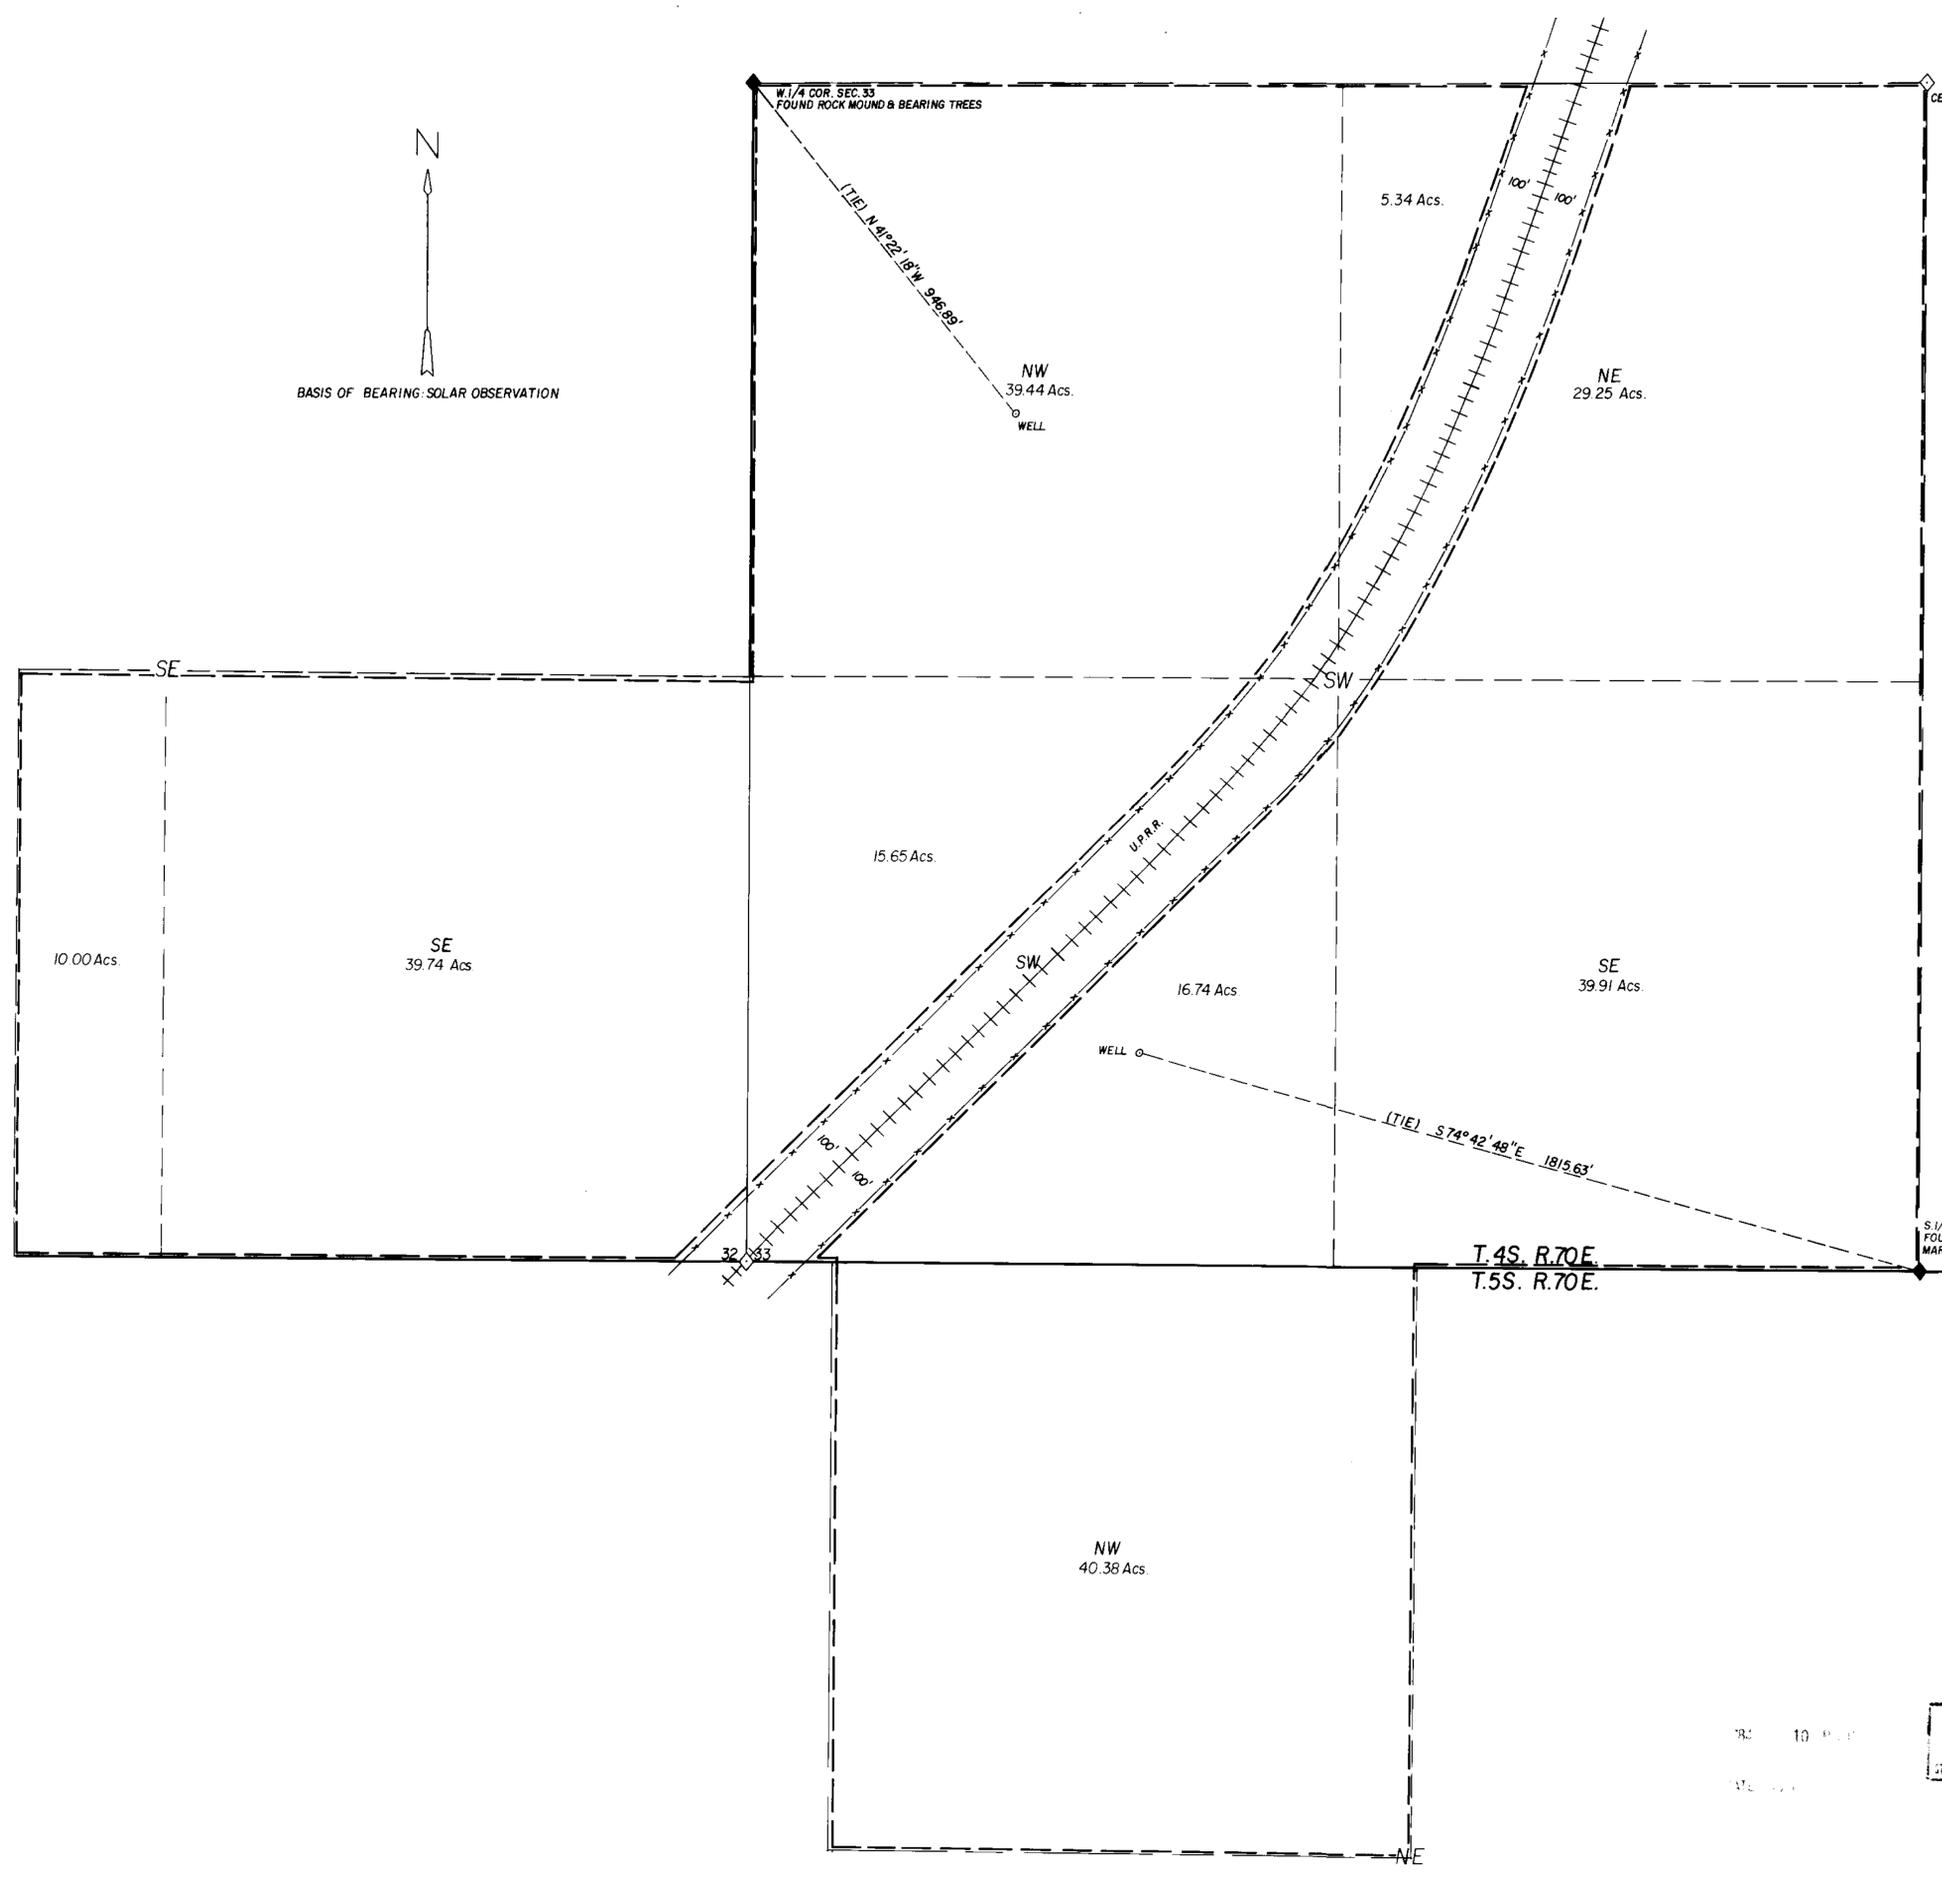

90 48389