


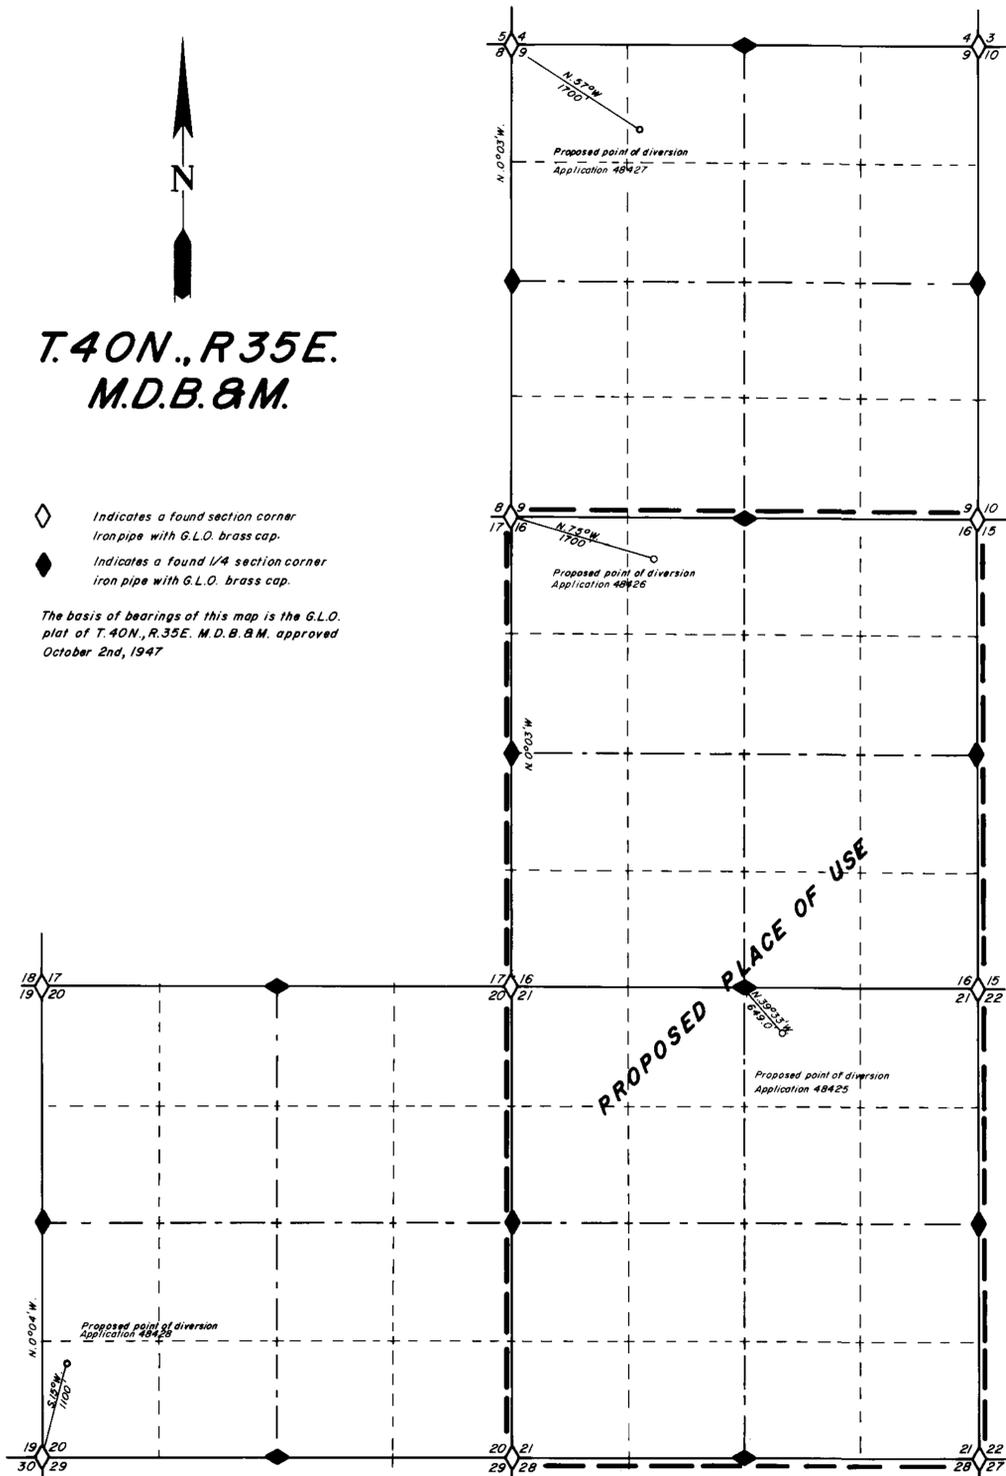

T.40N., R.35E.
M.D.B.&M.


- ◊ Indicates a found section corner iron pipe with G.L.O. brass cap.
- ◆ Indicates a found 1/4 section corner iron pipe with G.L.O. brass cap.

The basis of bearings of this map is the G.L.O. plat of T.40N., R.35E. M.D.B.&M. approved October 2nd, 1947



State of Nevada } S.S.
County of Humboldt }

I, Robert N. Caldwell, being first duly sworn, depose and say that this map, consisting of 1 sheets, has been correctly drawn from field notes of a survey made by me from August thru November 1984, that it truly and correctly represents the location and extent of the works used to divert water from underground in Humboldt County by Christopher Candee for mining, milling and domestic purposes, that the proposed point of diversion, the approximate location and size of the diverting channel, all reservoirs or basins, the locations and names of all other works which will cross or connect with the proposed works, and the boundary of all lands, showing by 40-acre subdivisions the areas proposed to be irrigated, are fully and correctly designated thereon.

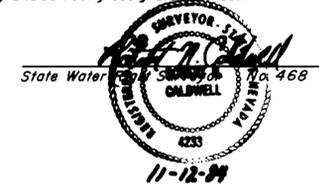

Subscribed and sworn to before me this 12th day of November 19 84

Helen F. Hemmert
Notary Public



Scale 1" = 1000'



48,425 28

FILED
DEC 6 1984
STATE ENGINEER'S OFFICE

Desert Mountain Surveying Company
146 West Second Street
Winnemucca, Nevada 89445

Map
To accompany application to appropriate water from underground in Humboldt County, for mining, milling & domestic purposes.
By Christopher Candee

48428 48427 48426 48425