


BENCHMARK PPS
 Lat. 37° 18' 56.6356" N.
 Long. 116° 47' 3.2208" W.

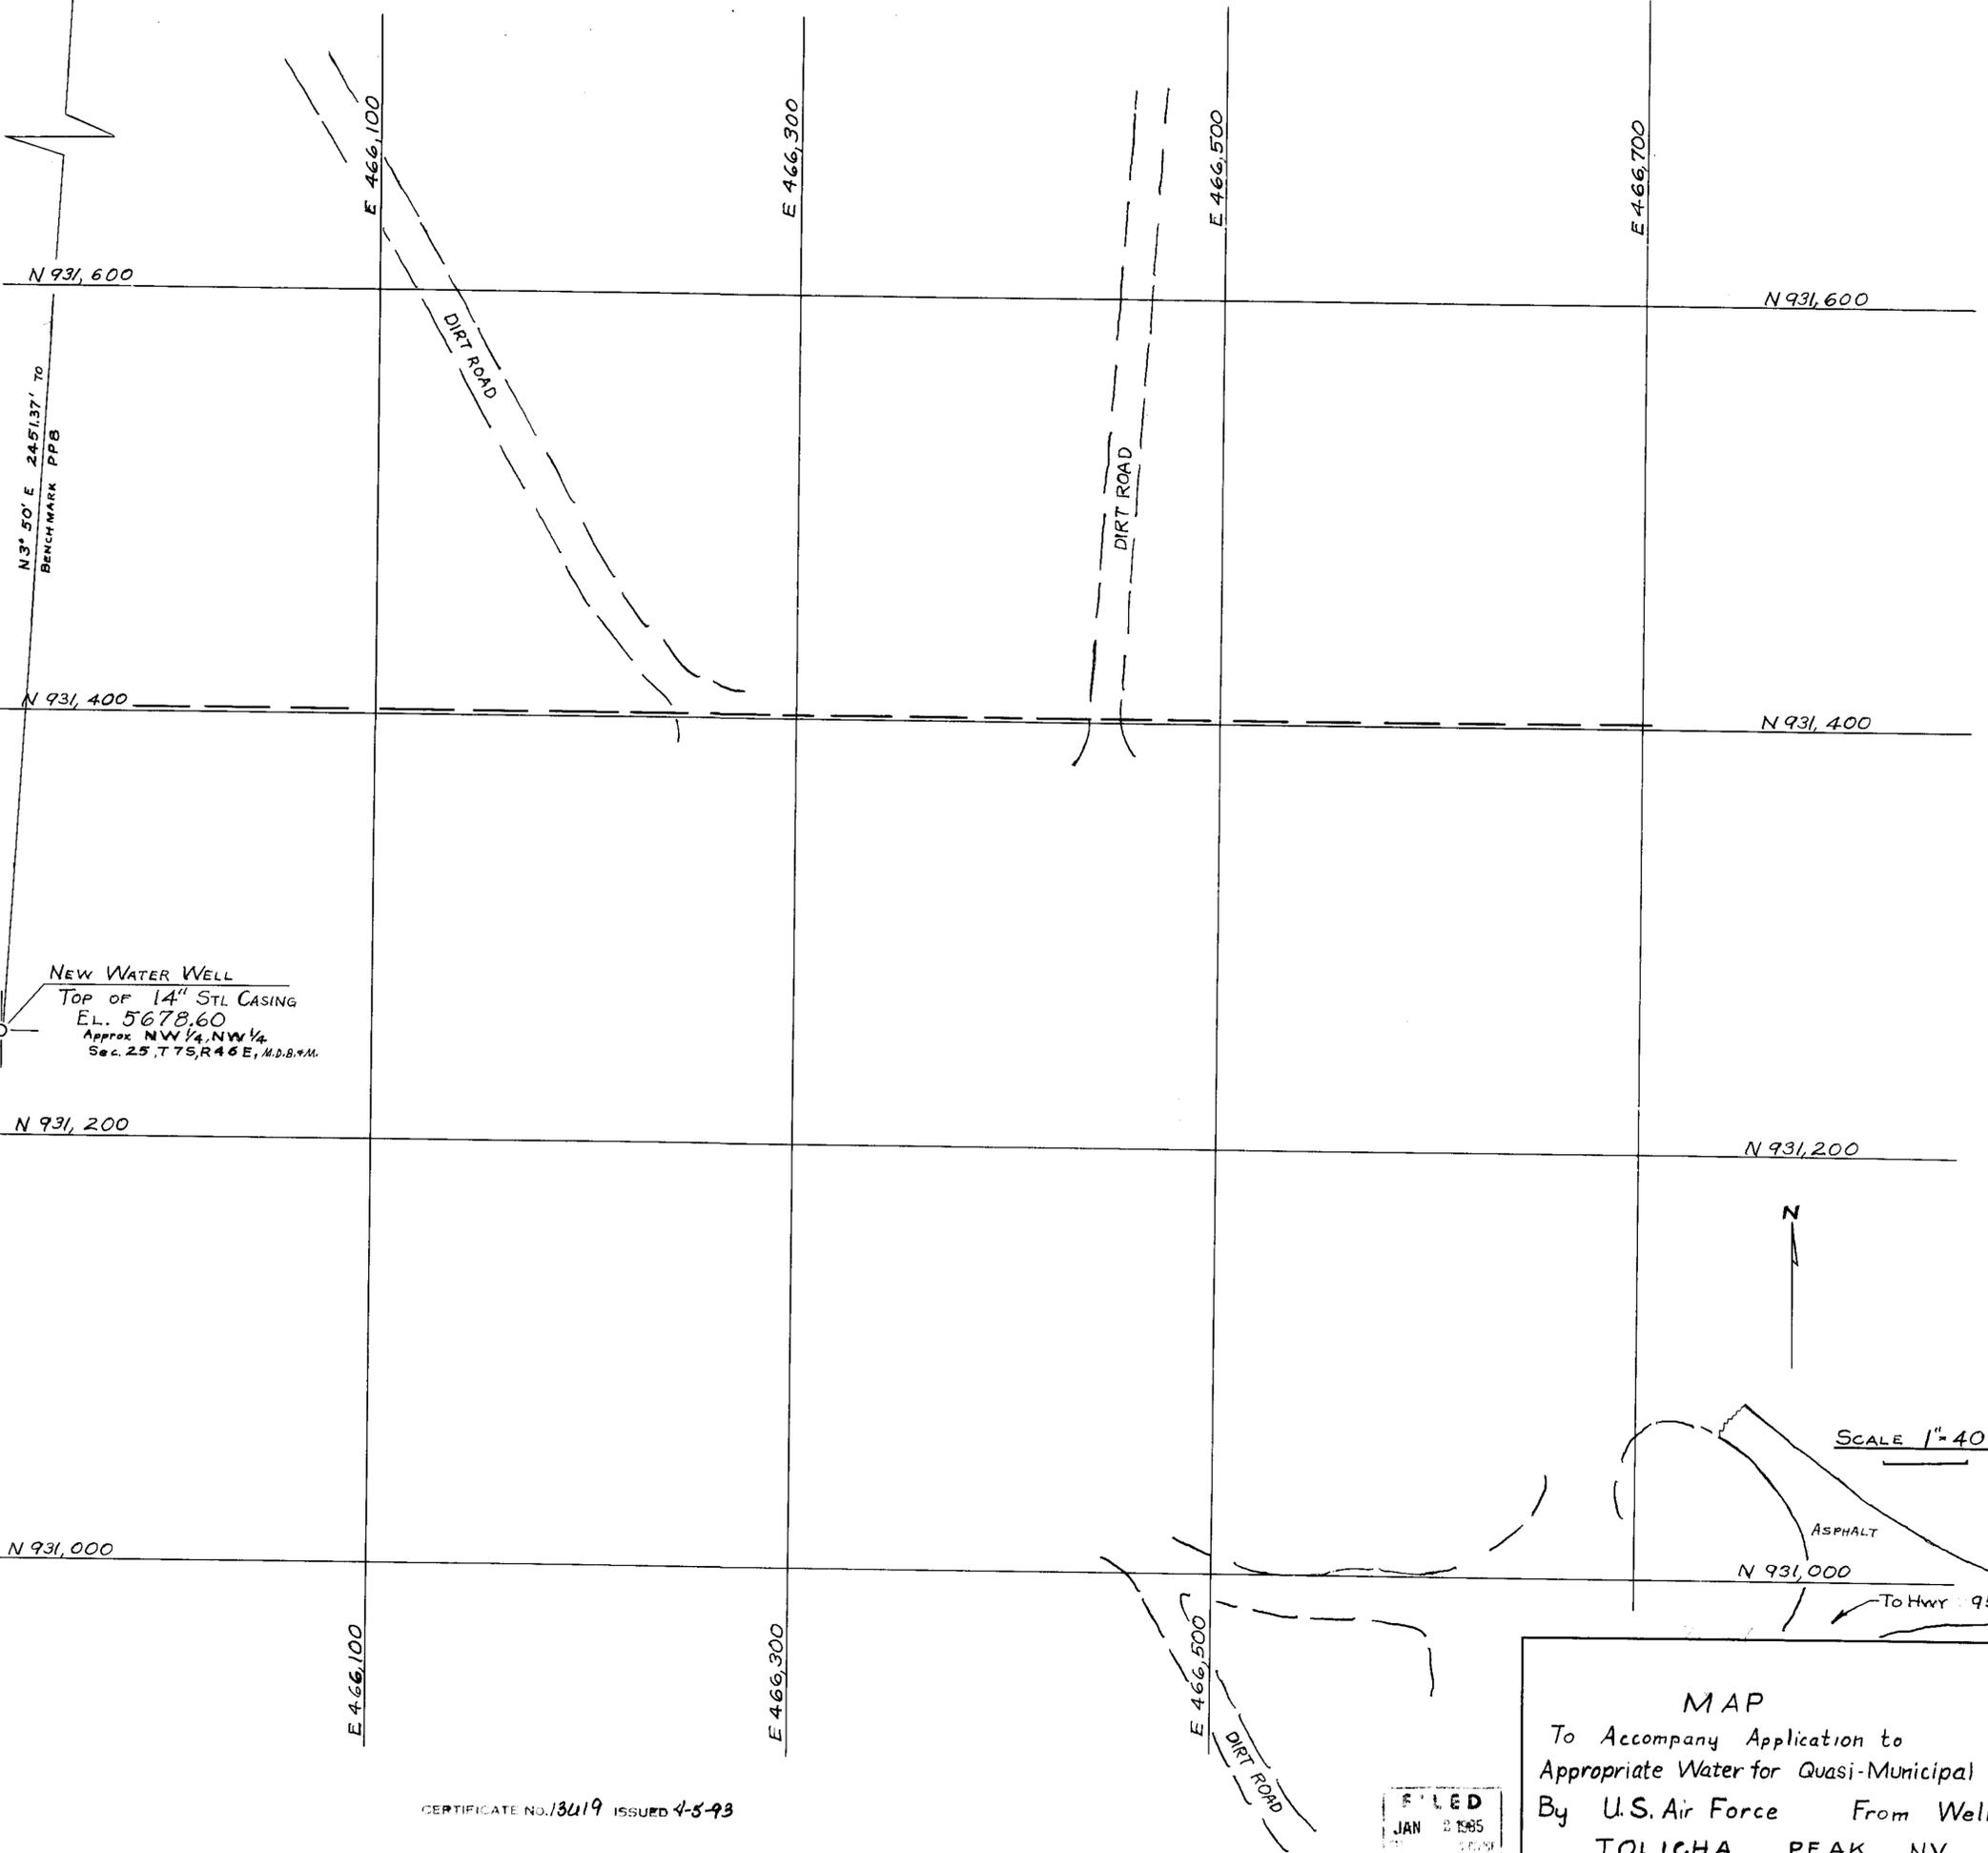

23 24
26 25

NEW WATER WELL
 TOP OF 14" STL CASING
 E.L. 5678.60
 Approx NW 1/4, NW 1/4
 Sec. 25, T 7 S, R 46 E, M.D.B. & M.

BOB: SOLAR

State of Nevada } ss
 County of Nye }

I, John W. Bird, being first duly sworn, depose and say that this map, consisting of one sheet has been correctly drawn to the designated scale, from data available from the U.S. Air Force, that it truly represents the location of the well used to divert groundwater in Nye County by the U.S. Air Force.

John W. Bird
 State Water Right Surveyor, 127

Subscribed and sworn to before me this 13 day of November, 1984
 Notary Public in and for Washoe County, Nevada.

Fair B. Turner

CERTIFICATE NO. 13419 ISSUED 4-5-93

FILED
 JAN 2 1985

MAP
 To Accompany Application to
 Appropriate Water for Quasi-Municipal
 By U.S. Air Force From Well
 TOLICHA PEAK, NV

48429