


SECTION 23 T.19N.,R.19E. M.D.B. & M.

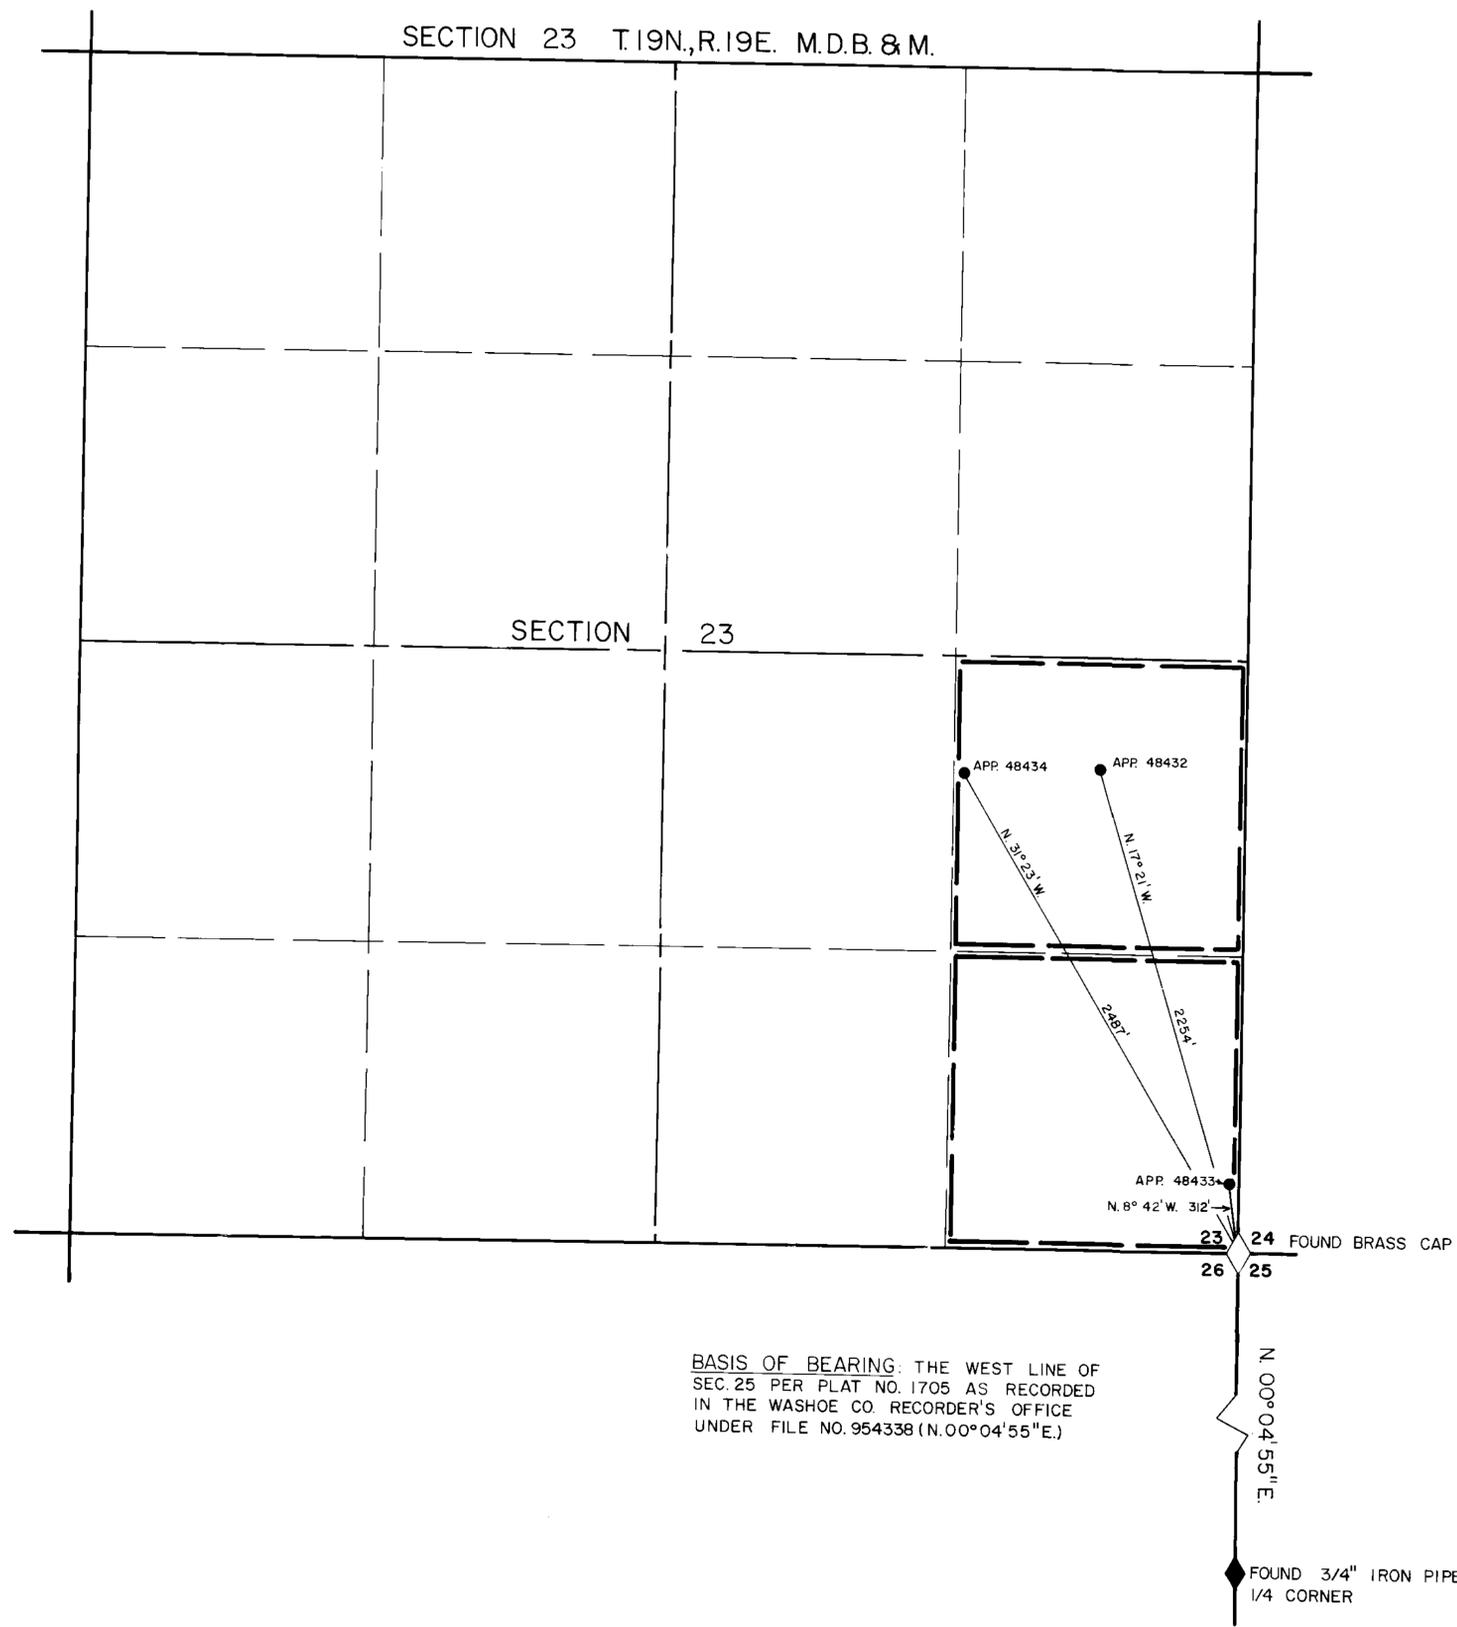

BASIS OF BEARING: THE WEST LINE OF  
SEC. 25 PER PLAT NO. 1705 AS RECORDED  
IN THE WASHOE CO. RECORDER'S OFFICE  
UNDER FILE NO. 954338 (N.00°04'55"E.)

I, JAMES P HADDAN, BEING FIRST DULY SWORN,  
DEPOSE AND SAY THAT THIS MAP, CONSISTING  
OF ONE SHEET HAS BEEN CORRECTLY DRAWN TO  
THE DESIGNATED SCALE FROM FIELD NOTES OF  
A SURVEY MADE UNDER MY DIRECTION ON  
DEC. 3, 1984, THAT IT TRULY AND CORRECTLY  
REPRESENTS THE LOCATION OF THE PROPOSED  
WORKS TO DIVERT WATER FROM AN UNDERGROUND  
SOURCE IN WASHOE CO., NEV. BY HYDROTHERMAL  
ENERGY CORPORATION FOR GEOTHERMAL PURPOSES; THAT  
THE PROPOSED POINT OF DIVERSION AND THE BOUNDARIES  
OF ALL LANDS; SHOWING BY 40-ACRE SUBDIVISIONS  
THE AREAS WHERE THE WATER IS TO BE USED ARE  
FULLY AND CORRECTLY DESIGNATED HEREON.

*James P. Haddan*  
STATE WATER RIGHTS SURVEYOR NO. 575

*Deane E. Haddan*  
SUBSCRIBED AND SWORN TO BEFORE ME THIS  
26th DAY OF December, 1984.



SCALE 1" = 400'



HADDAN ENGINEERING  
1807 NORTH NEVADA STREET  
CARSON CITY, NEVADA 89701  
(702) 883-6595

MAP TO ACCOMPANY APPLICATIONS 48432  
THRU 48434 TO APPROPRIATE WATER FOR  
GEOTHERMAL PURPOSES BY HYDROTHERMAL  
ENERGY CORPORATION FROM AN UNDER-  
GROUND SOURCE IN WASHOE CO., NEVADA

48434 48433 48432