

THE NW1/4 OF THE NW1/4 OF  
SEC. 8, T. 4S, R. 67E, M.D.B. & M.

SURVEYOR'S CERTIFICATE

STATE OF NEVADA  
COUNTY OF LINCOLN ss:

I, Frank C. Hulse, being first duly sworn, depose and say that this map, consisting of one sheet has been correctly drawn to the designated scale from field notes of a survey made by me on the 28th day of September, 1984. That it truly and correctly represents the proposed location and extent of the works used to divert water from an Underground Source, and also shows the proposed point of diversion within the 40 acre Subdivision which is fully and correctly designated thereon in Lincoln County, by the Caliente Public Utilities


*Frank C. Hulse*  
(State Water Right Surveyor)

Subscribed and sworn to before me  
this 1<sup>st</sup> day of October, 1984.  
Notary Public in and for Lincoln County, Nevada.

*Judy A. Etchart*  
JUDY A. ETCHART  
Notary Public - State of Nevada  
Appointment Recorded in Lincoln County  
APPOINTMENT EXPIRES JAN 2, 1989




BASIS OF BEARING: SOLAR OBSERVATION

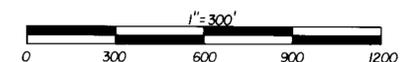

MAP  
TO ACCOMPANY APPLICATION TO  
CHANGE THE POINT OF DIVERSION AND  
MANNER OF USE OF A POR. OF APPLI-  
CATION NO. 11582. BY THE CALIENTE  
PUBLIC UTILITIES FOR RECREATION PUR-  
POSES.  
HULSE ENGINEERING INC. 1984

FILED  
OCT 1 1984

48455

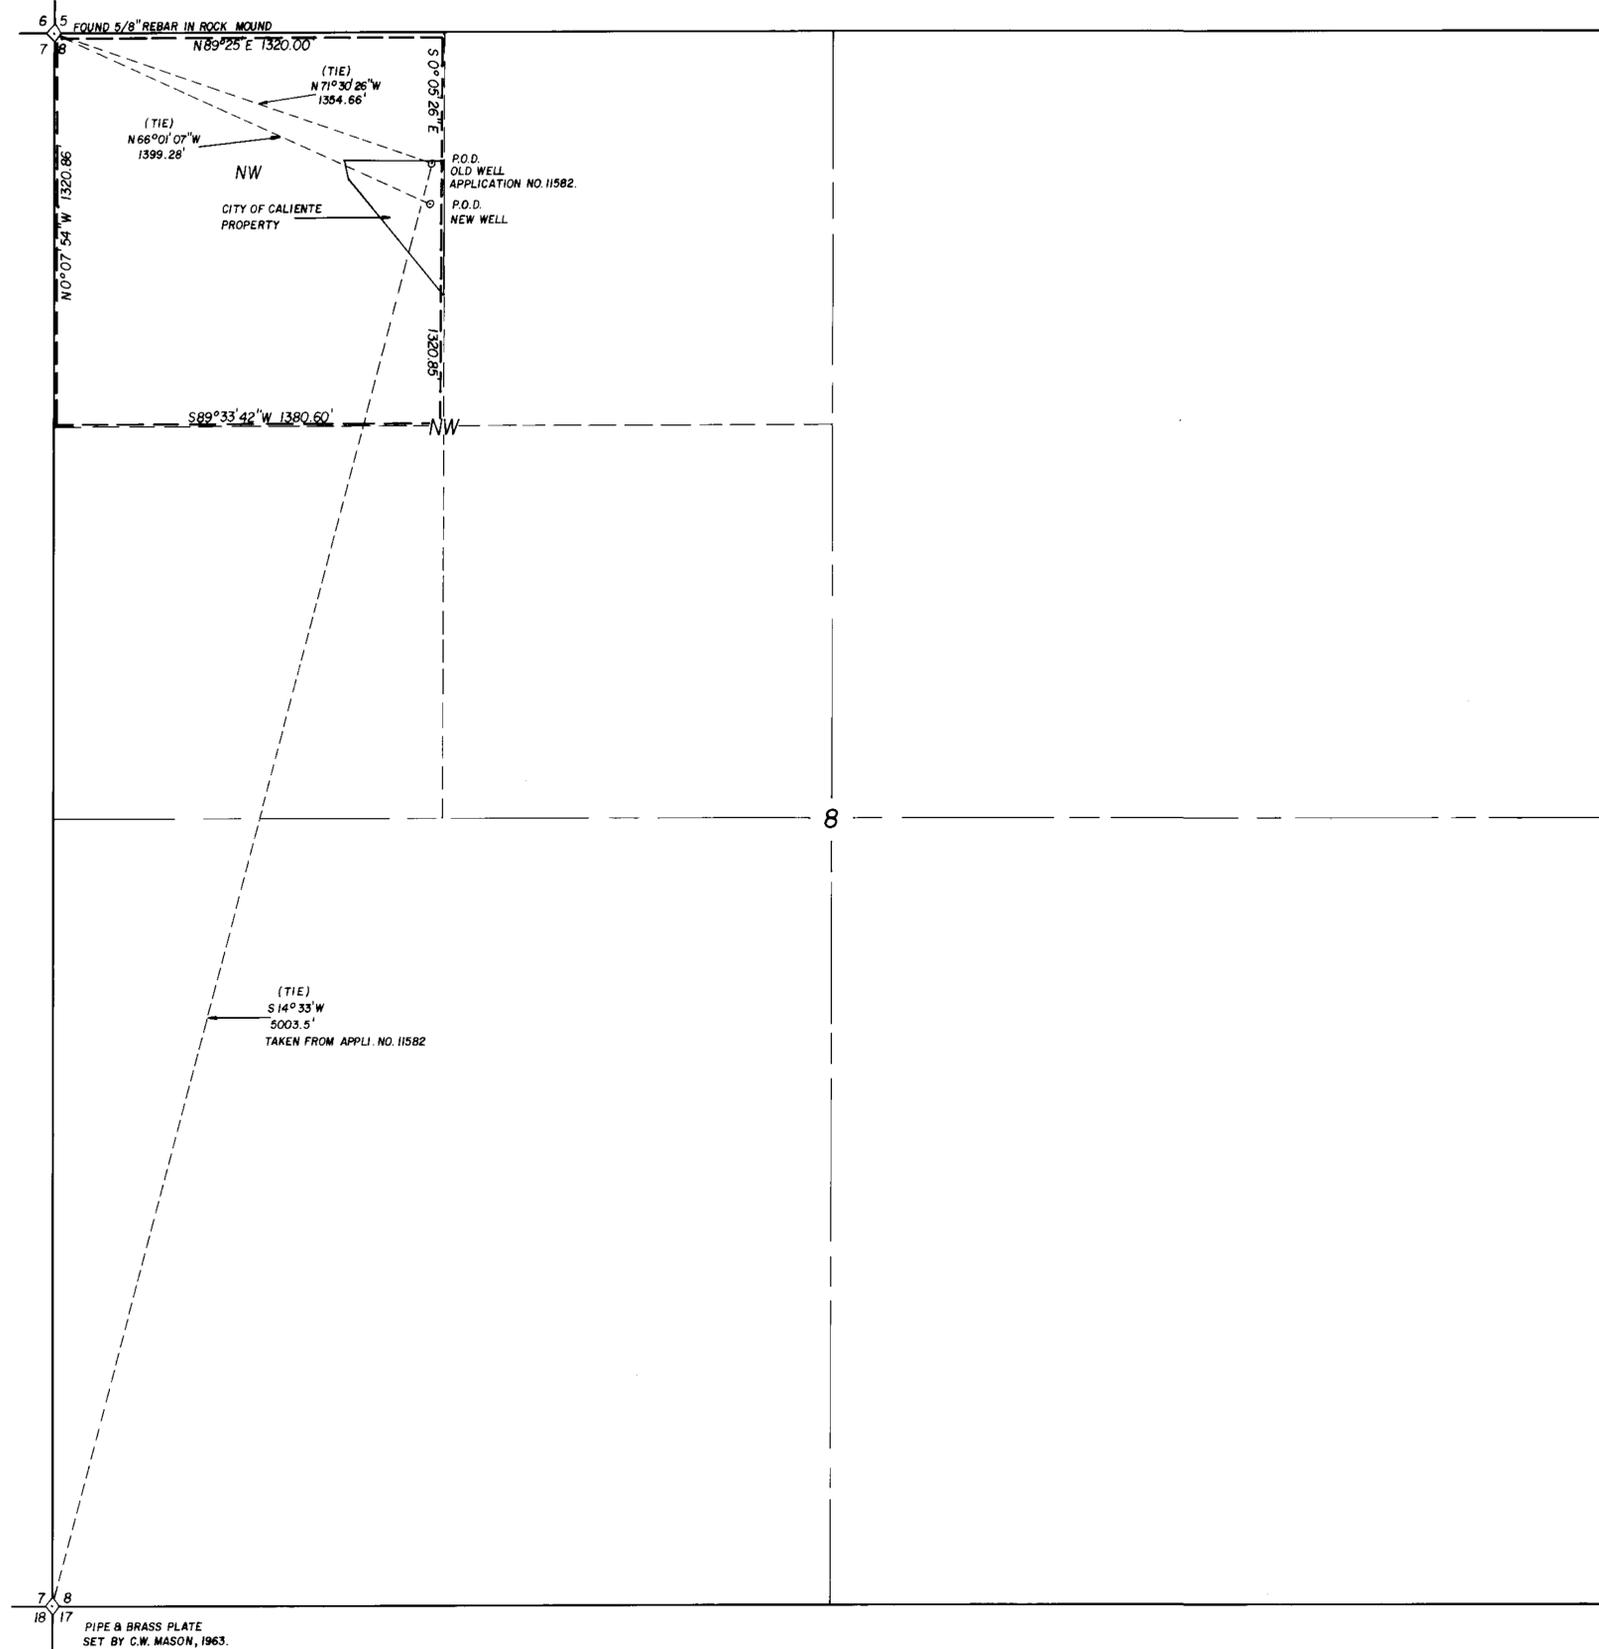

7 8  
18 17  
PIPE & BRASS PLATE  
SET BY C.W. MASON, 1963.