

STATE OF NEVADA
CARSON CITY S.S

I, Brian A. Randall, being first duly sworn, depose and say that this map, consisting of one sheet, has been drawn to the designated scale, from field notes of a survey made under my supervision on the 26th day of February, 1983, and record information on file at the Division of Water Resources, that it truly and correctly represents the existing and proposed locations and extent of the works used to divert water from an underground source in Lyon County, Nevada by James L. & Shirley V. Weatherman, Terry P. & Gayle Weatherman, & Roy L. & Esther Weatherman, for irrigation and domestic purposes. That the existing and proposed point of diversion, and the boundary of all lands, showing by 40-acre subdivisions the areas where the water is to be used, are fully and correctly designated hereon.

Brian A. Randall
STATE WATER RIGHT SURVEYOR NO. 605

Subscribed and sworn to before me this 13th day of November, 1984.
Notary Public in and for Lyon County, Nevada.

Carol A. Smith



RESOURCE CONCEPTS INC.
340 North Minnesota Street, Carson City, Nevada 89701 (702) 883 - 1600
ENGINEERING · ECONOMICS · RESOURCE PLANNING


JOB NO. 84-036
DATE 10-17-84
REVISED
DRAWN BY mld
Sheet 1 of 1




42487
MAP
TO ACCOMPANY APPLICATION TO CHANGE THE POINT OF DIVERSION & PLACE OF USE OF A PORTION OF PERMIT 26498 - CERTIFICATE 8866 BY
JAMES L. & SHIRLEY V. WEATHERMAN, TERRY P. & GAYLE WEATHERMAN, & ROY L. & ESTHER WEATHERMAN
FOR IRRIGATION & DOMESTIC PURPOSES FROM AN UNDERGROUND SOURCE IN LYON COUNTY, NEVADA



68737 48489

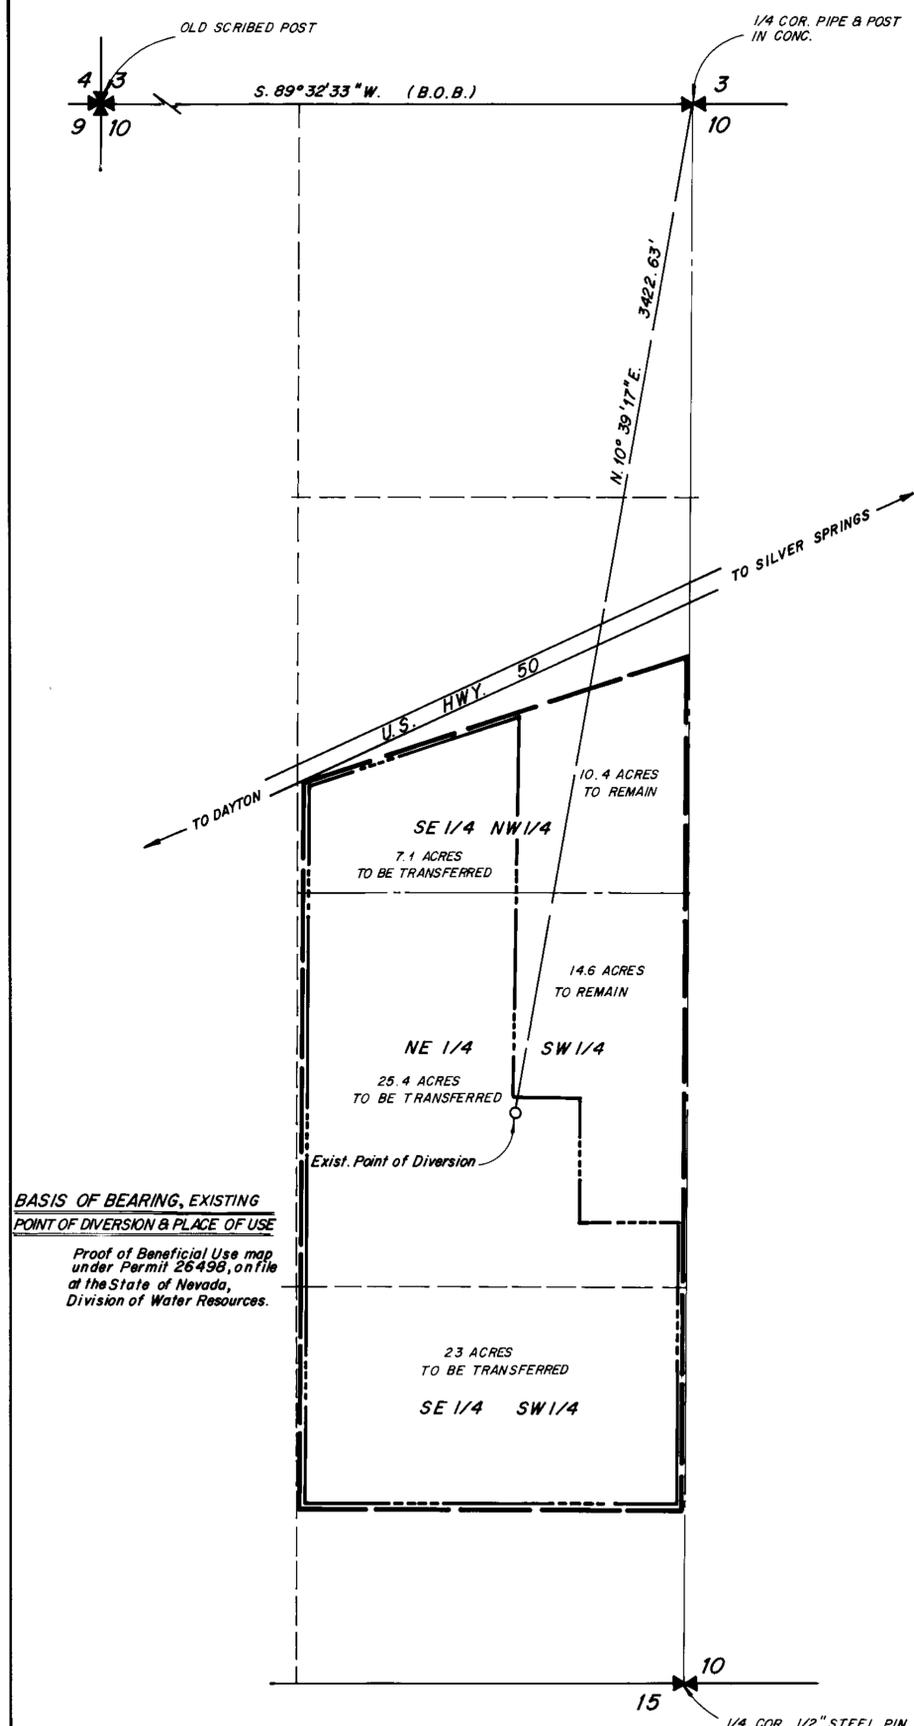

EXISTING POINT OF DIVERSION & PLACE OF USE
SCALE: 1" = 300'
T. 17 N., R. 23 E., M.D.B.&M.

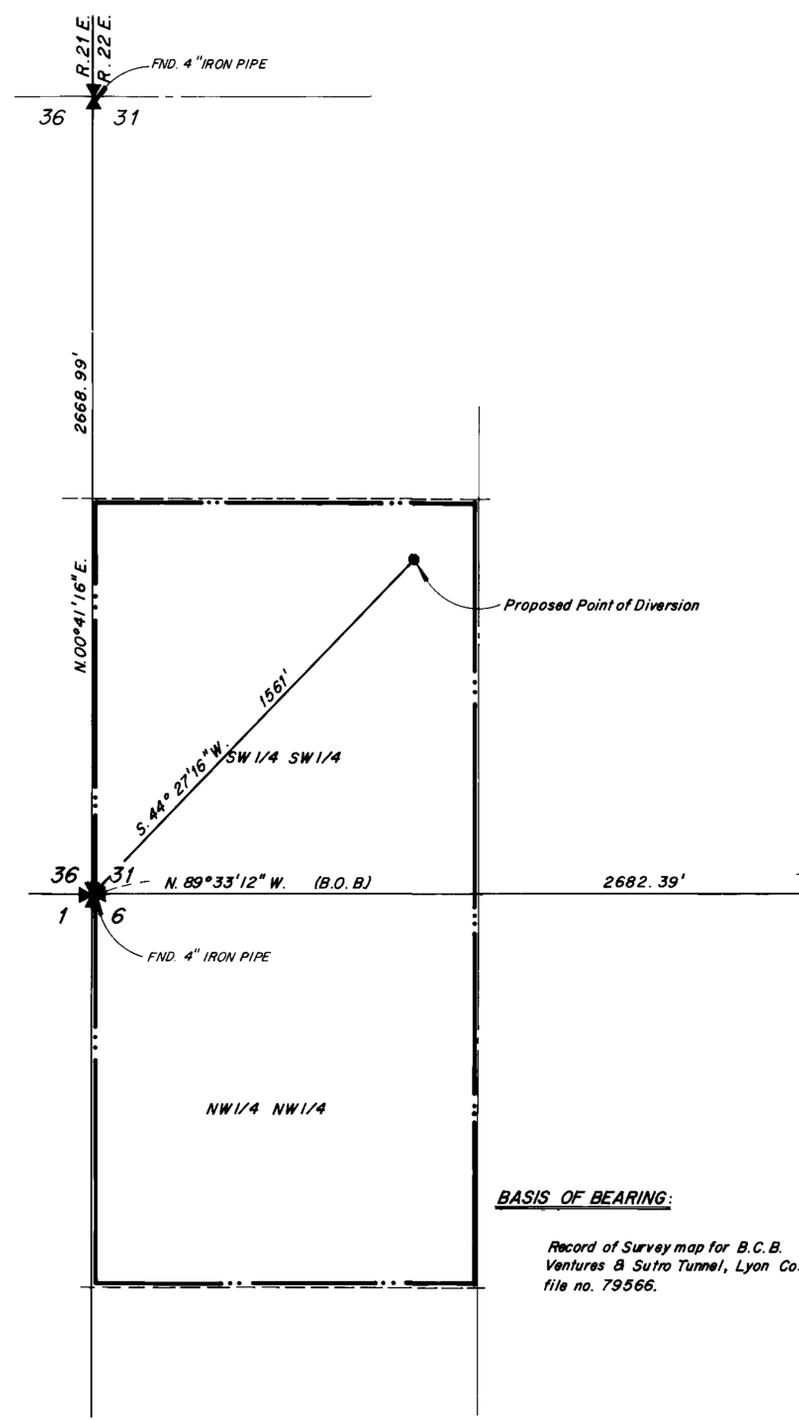

PROPOSED POINT OF DIVERSION & PLACE OF USE
SCALE: 1" = 300'
T. 16 N., R. 22 E. & T. 17 N., R. 22 E., M.D.B.&M.

- LEGEND:
- EXIST. PLACE OF USE, PERMIT 26498
 - PROPOSED PLACE OF USE
 - WATER RIGHTS TO BE TRANSFERRED, PERMIT 26498

BASIS OF BEARING, EXISTING POINT OF DIVERSION & PLACE OF USE
Proof of Beneficial Use map under Permit 26498, on file at the State of Nevada, Division of Water Resources.

BASIS OF BEARING:
Record of Survey map for B.C.B. Ventures & Suro Tunnel, Lyon Co. file no. 79566.