


T.20S., R.53E., M.D.B. & M.

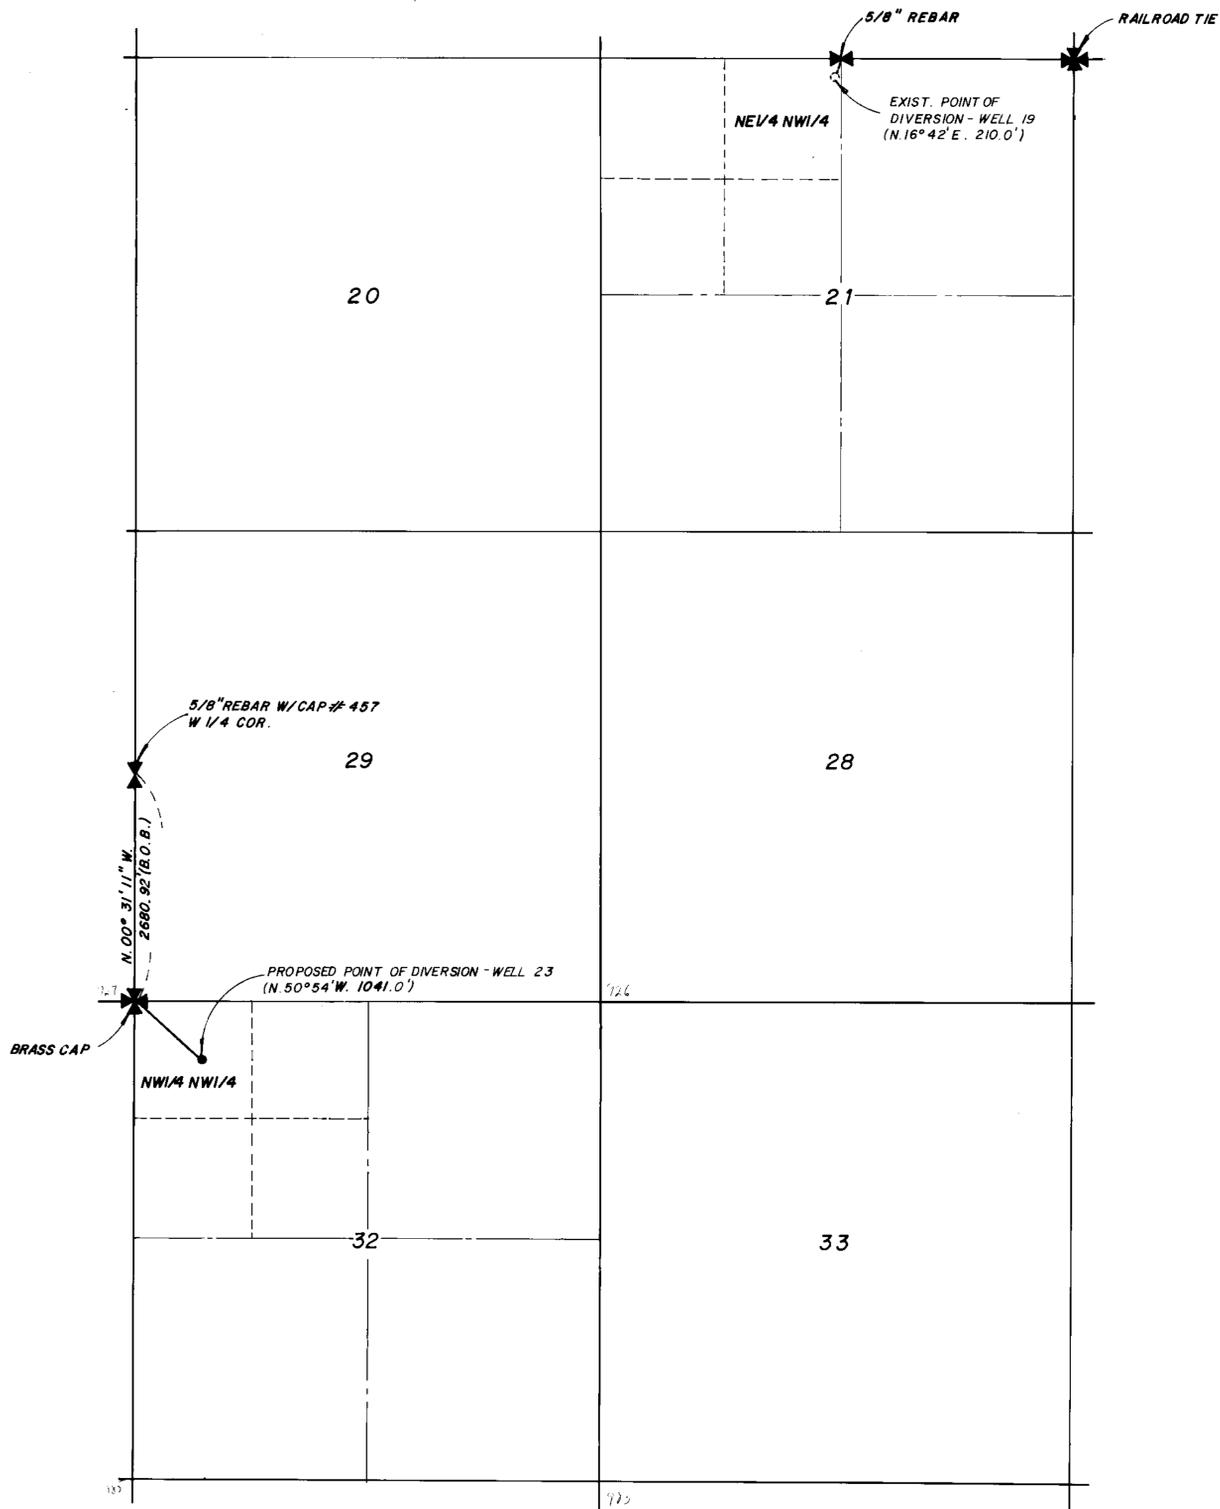

State of Nevada s.s.  
Carson City

I, Bruce R. Scott, being first duly sworn, depose and say that this map, consisting of one sheet, has been correctly drawn to the designated scale based on Public Records and maps on file at the Division of Water Resources and from field notes of a survey made by me on the 13th day of April, 1982. That it truly and correctly represents the proposed location of the well to be used to divert water from an underground source in Nye County by Central Nevada Utilities Company, for Municipal purposes. That the proposed point of diversion and the boundary of all lands, showing by 40 acre subdivisions the areas where the water is to be used, are fully and correctly designated hereon.

*Bruce R. Scott*


State Water Right Surveyor No. 427

Subscribed and sworn to before me on this 16<sup>th</sup> day of October 1984. Notary Public in and for Lyon County, Nevada.

*Carol A. Smith*



BASIS OF BEARING: West line, SW1/4, Sec.29, T.20S., R.53E., M.D.B. & M. (B.O.B)  
Calvada Valley Unit 5 Subdivision Map, Recorded within the Official Records of Nye County, Doc.# 28326, recorded 8-6-71.

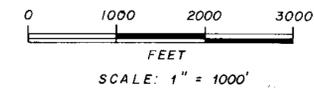

PLACE OF USE : PLEASE USE SHEET 2 OF MAP 46826 FOR THE EXISTING & PROPOSED PLACE OF USE.



**MAP**  
TO ACCOMPANY APPLICATION TO CHANGE A PORTION OF THE POINT OF DIVERSION OF PERMIT NO. 46331 BY  
**CENTRAL NEVADA UTILITIES COMPANY**  
FOR MUNICIPAL PURPOSES  
FROM AN UNDERGROUND SOURCE  
IN NYE COUNTY, NEVADA



**NORTH**

**RESOURCE CONCEPTS INC.**  
340 North Minnesota Street, Carson City, Nevada 89701 (702) 883-1600

ENGINEERING · ECONOMICS · RESOURCE PLANNING

JOB NO.  
DATE 10-15-84  
REVISED  
DRAWN BY mid  
Sheet 1 of 1



484 97