


T.19N.,R.20E.,M.D.B.&M.

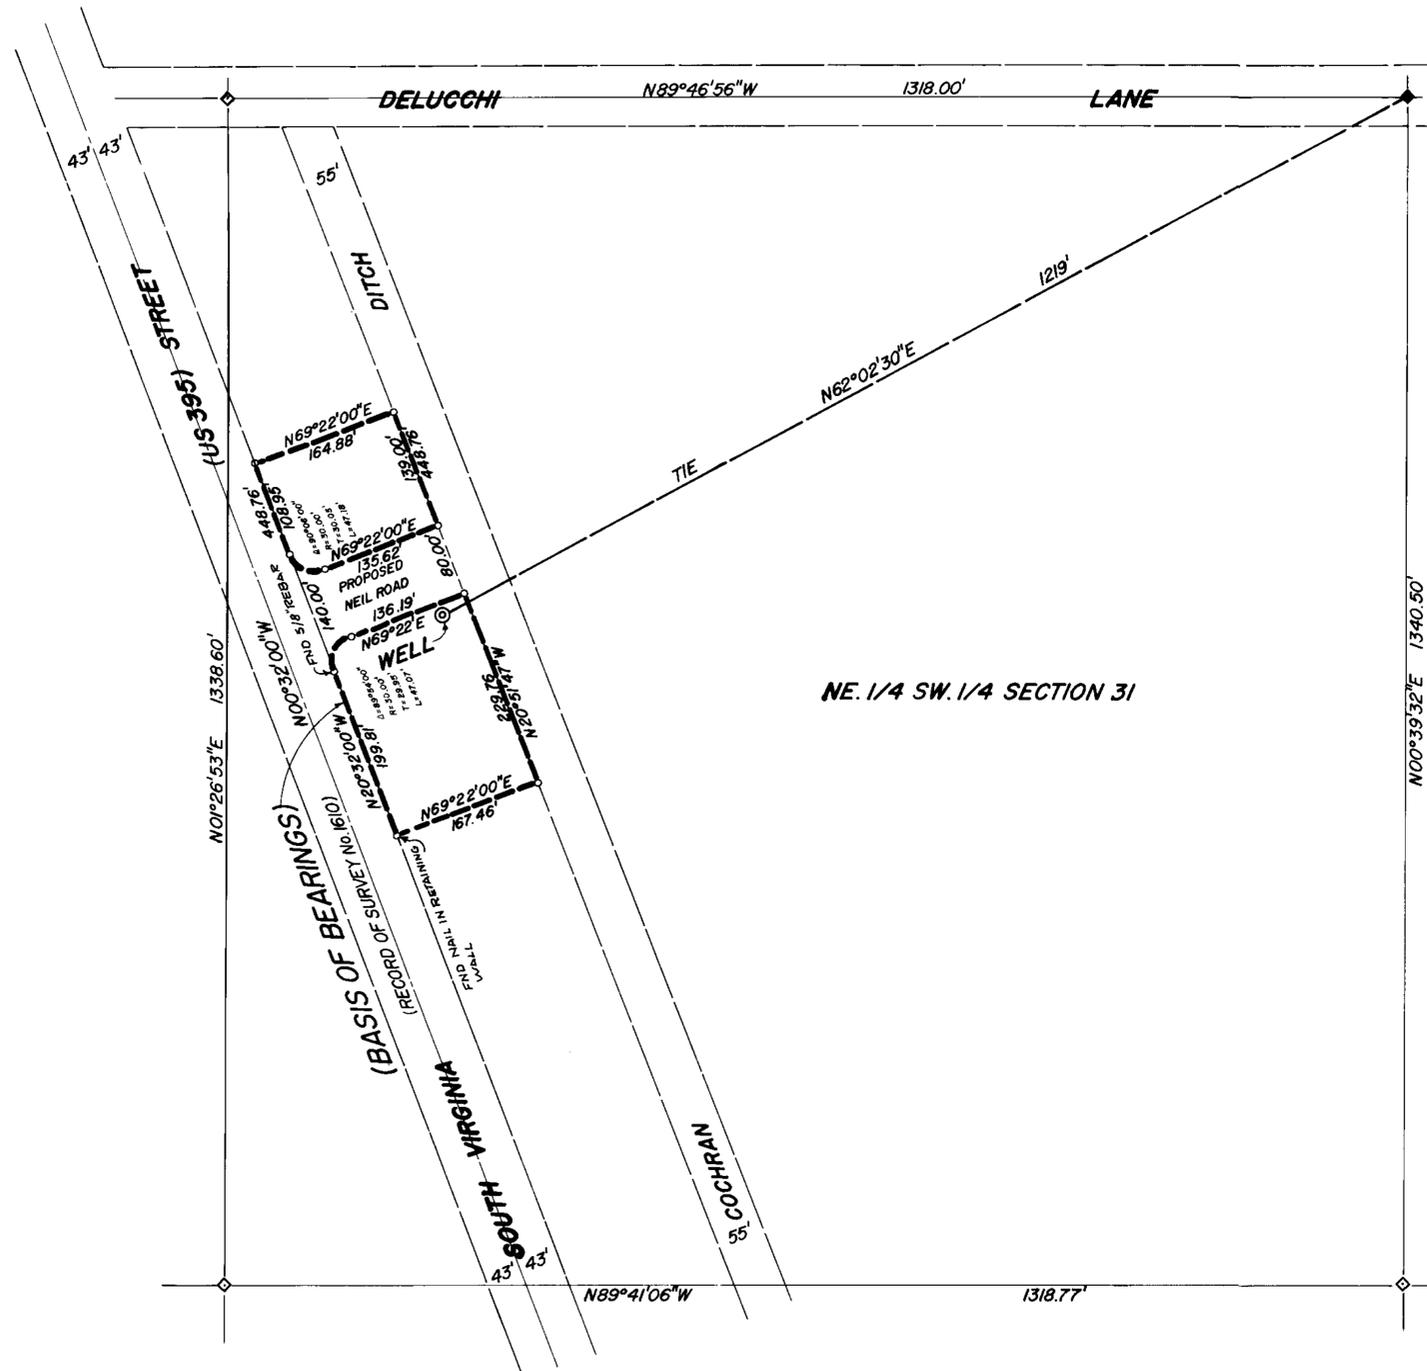

FOUND RAILROAD SPIKE IN PAVEMENT
CENTER 1/4 CORNER SECTION 31, T.19N.,
R.20E., M.D.B.&M.

NE 1/4 SW 1/4 SECTION 31

STATE OF NEVADA S.S.
COUNTY OF WASHOE S.S.


I, ROBERT L. FISHER, BEING FIRST DULY SWORN, DEPOSE AND SAY THAT THIS MAP CONSISTING OF ONE SHEET, HAS BEEN CORRECTLY DRAWN TO THE DESIGNATED SCALE FROM FIELD NOTES OF A SURVEY MADE BY ME OR UNDER MY DIRECT SUPERVISION AND DIRECTION, THE 1ST DAY OF NOVEMBER, 1984; THAT IT TRULY AND CORRECTLY REPRESENTS THE LOCATION AND EXTENT OF WORKS USED TO DIVERT WATER FROM AN UNDERGROUND SOURCE, IN WASHOE COUNTY, BY W.B. McDONALD FOR COMMERCIAL PURPOSES, THAT THE POINT OF DIVERSION AND THE BOUNDARY OF ALL LANDS WHEREIN THE WATERS ARE TO BE USED ARE FULLY AND CORRECTLY DESIGNATED THEREON.

Robert L. Fisher
ROBERT L. FISHER, STATE WATER-RIGHT SURVEYOR No. 446

SUBSCRIBED AND SWORN TO BEFORE ME
THIS 6 DAY OF July, 1984.

Barbara Coffin
NOTARY PUBLIC IN AND FOR WASHOE COUNTY, NEVADA

POINT OF DIVERSION & PLACE OF USE

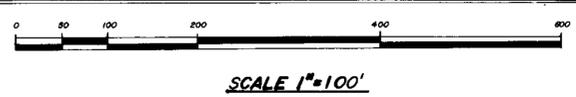

<p>MAP TO ACCOMPANY APPLICATION TO APPROPRIATE WATER FOR COMMERCIAL USE</p> <p>BY W.B. McDONALD FROM AN UNDERGROUND SOURCE</p>	
<p>ROBERT L. FISHER & ASSOCIATES 515 LENWOOD DRIVE SPARKS, NEVADA 89431 (702) 358-9045</p>	<p>SHEET 1 OF 1 SHEET NOVEMBER 1984</p>

48522