

**EXISTING PLACE OF USE OF PERMIT 30171**      **PROPOSED PLACE OF USE**


STATE OF NEVADA  
COUNTY OF DOUGLAS      s.s.

I, B.J. Vasey, being first duly sworn, depose and say that this map, consisting of one (1) sheet has been correctly drawn to the designated scale from field notes of a survey made under my supervision and direction, on August 31st, 1984, that it truly and correctly represents the proposed location and extent of works used to divert water from Pine Basin Creek and to divert water from an Underground Source in Douglas County, Nevada by R.D. Alexander for Irrigation and Domestic purposes under Permits 30231 and 30171. That the point of diversion, the location of the diverting channels, the location and names of all other works which will cross or connect with the works and the boundary of all lands, showing by 40 acre subdivisions the areas to be irrigated, are fully and correctly designated thereon.


*B.J. Vasey*  
STATE WATER RIGHT SURVEYOR NO. 306

Subscribed and sworn to before me this 5 day of November 1984.  
Notary Public in and for Douglas County, Nevada.

*Gloria K. Vasey*  
DRAINAGE FROM PINE BASIN CREEK

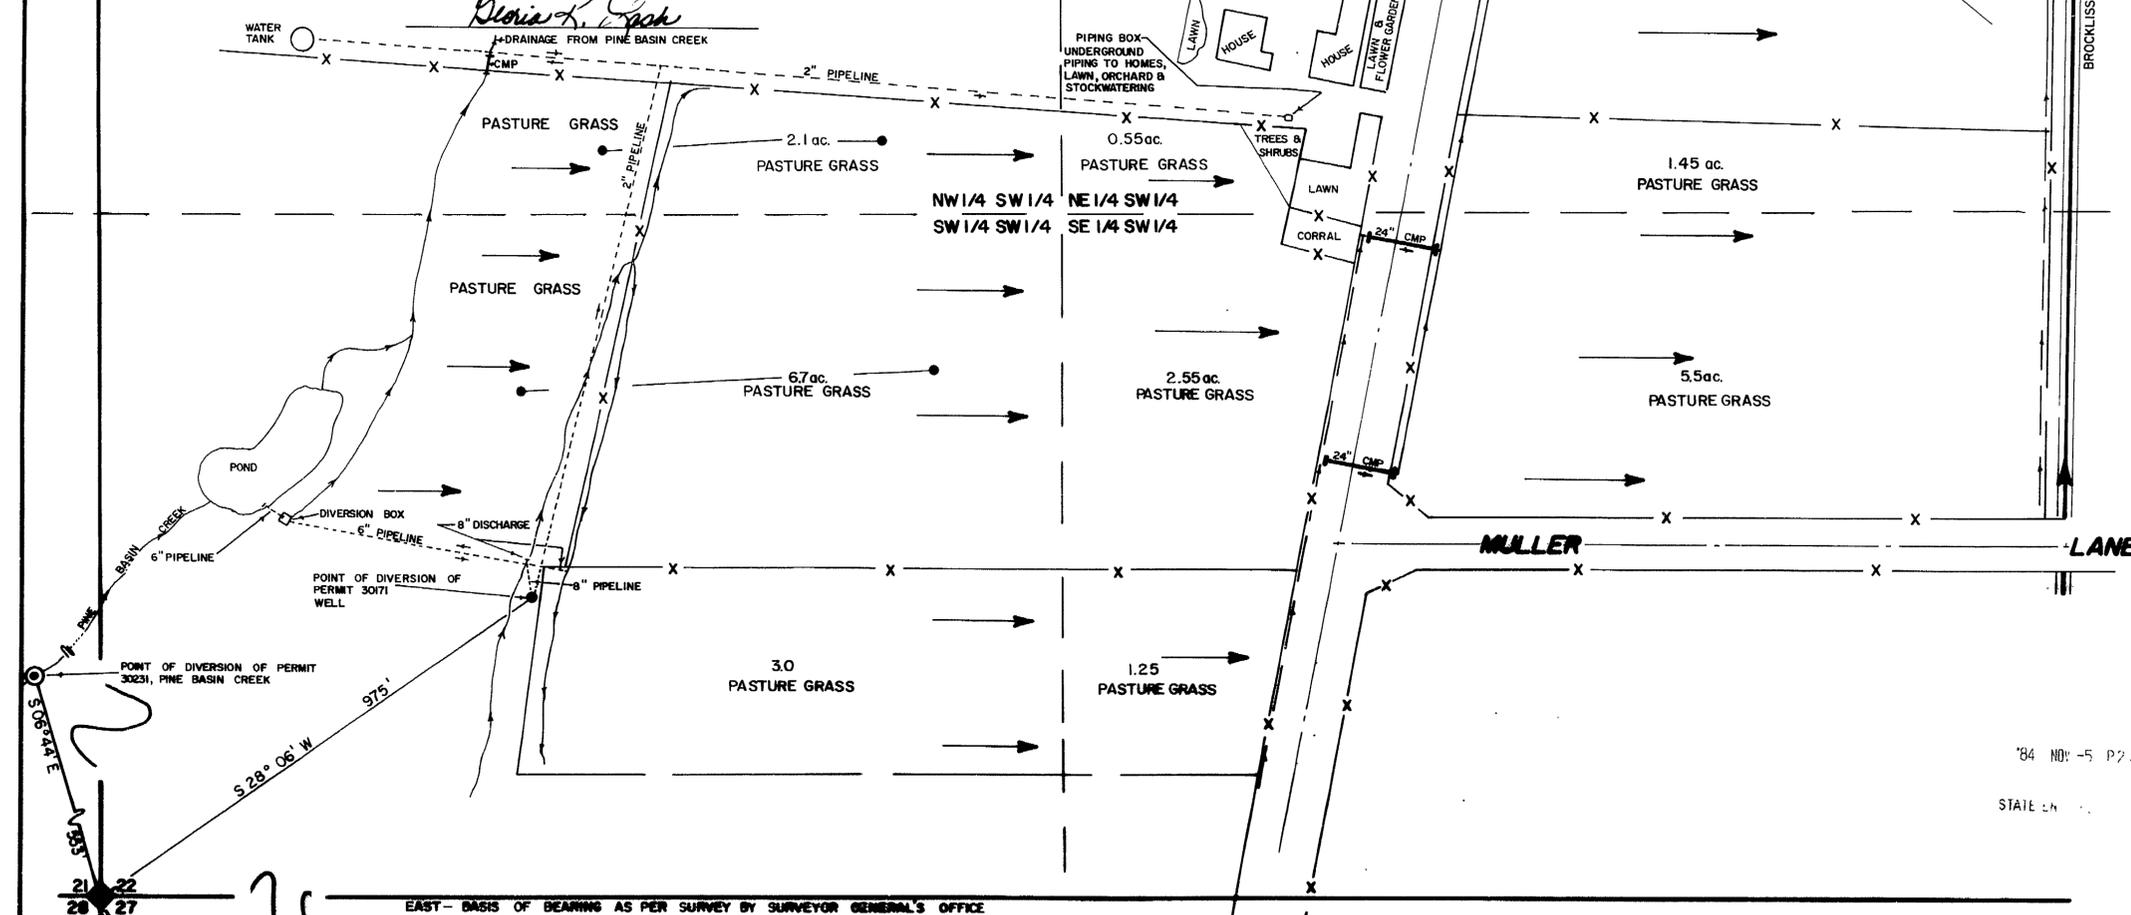

CULTURAL TABULATION					
SECTION	SUBDIVISION	TOWNSHIP	RANGE	CULTIVATED ACREAGE	DESCRIPTION OF CULTURE
22	NW1/4 SW1/4	13N.	19 E.	2.1	PASTURE GRASS
"	SW1/4 SW1/4	"	"	9.7	"
"	SE1/4 SW1/4	"	"	9.3	"
"	NE1/4 SW1/4	"	"	8.85	"
"	"	"	"	8.2	MEADOW GRASS
"	"	"	"	0.6	LAWNS, GARDENS & TREES
TOTAL ACREAGE				38.75	

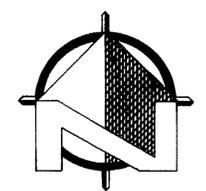

SCALE 1" = 100'  
100 0 100 200 300

NE1/4 SW1/4 NW1/4 SE1/4  
SE1/4 SW1/4 SW1/4 SE1/4

SCALE AS SHOWN

'84 NOV -5 P2  
STATE EN

MAP  
TO SUPPORT THE PROOF OF BENEFICIAL USE OF  
PINE BASIN CREEK  
UNDER PERMIT 30231  
AND AN APPLICATION TO CHANGE  
A PORTION OF THE PLACE OF USE UNDER  
PERMIT 30171  
BY  
**R. D. ALEXANDER**  
FROM AN UNDERGROUND SOURCE  
ALL IN DOUGLAS COUNTY, NEVADA

**FILED**  
STATE ENGINEER

48538