

SURVEYOR'S STATEMENT

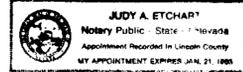
STATE OF NEVADA
 COUNTY OF LINCOLN ss:

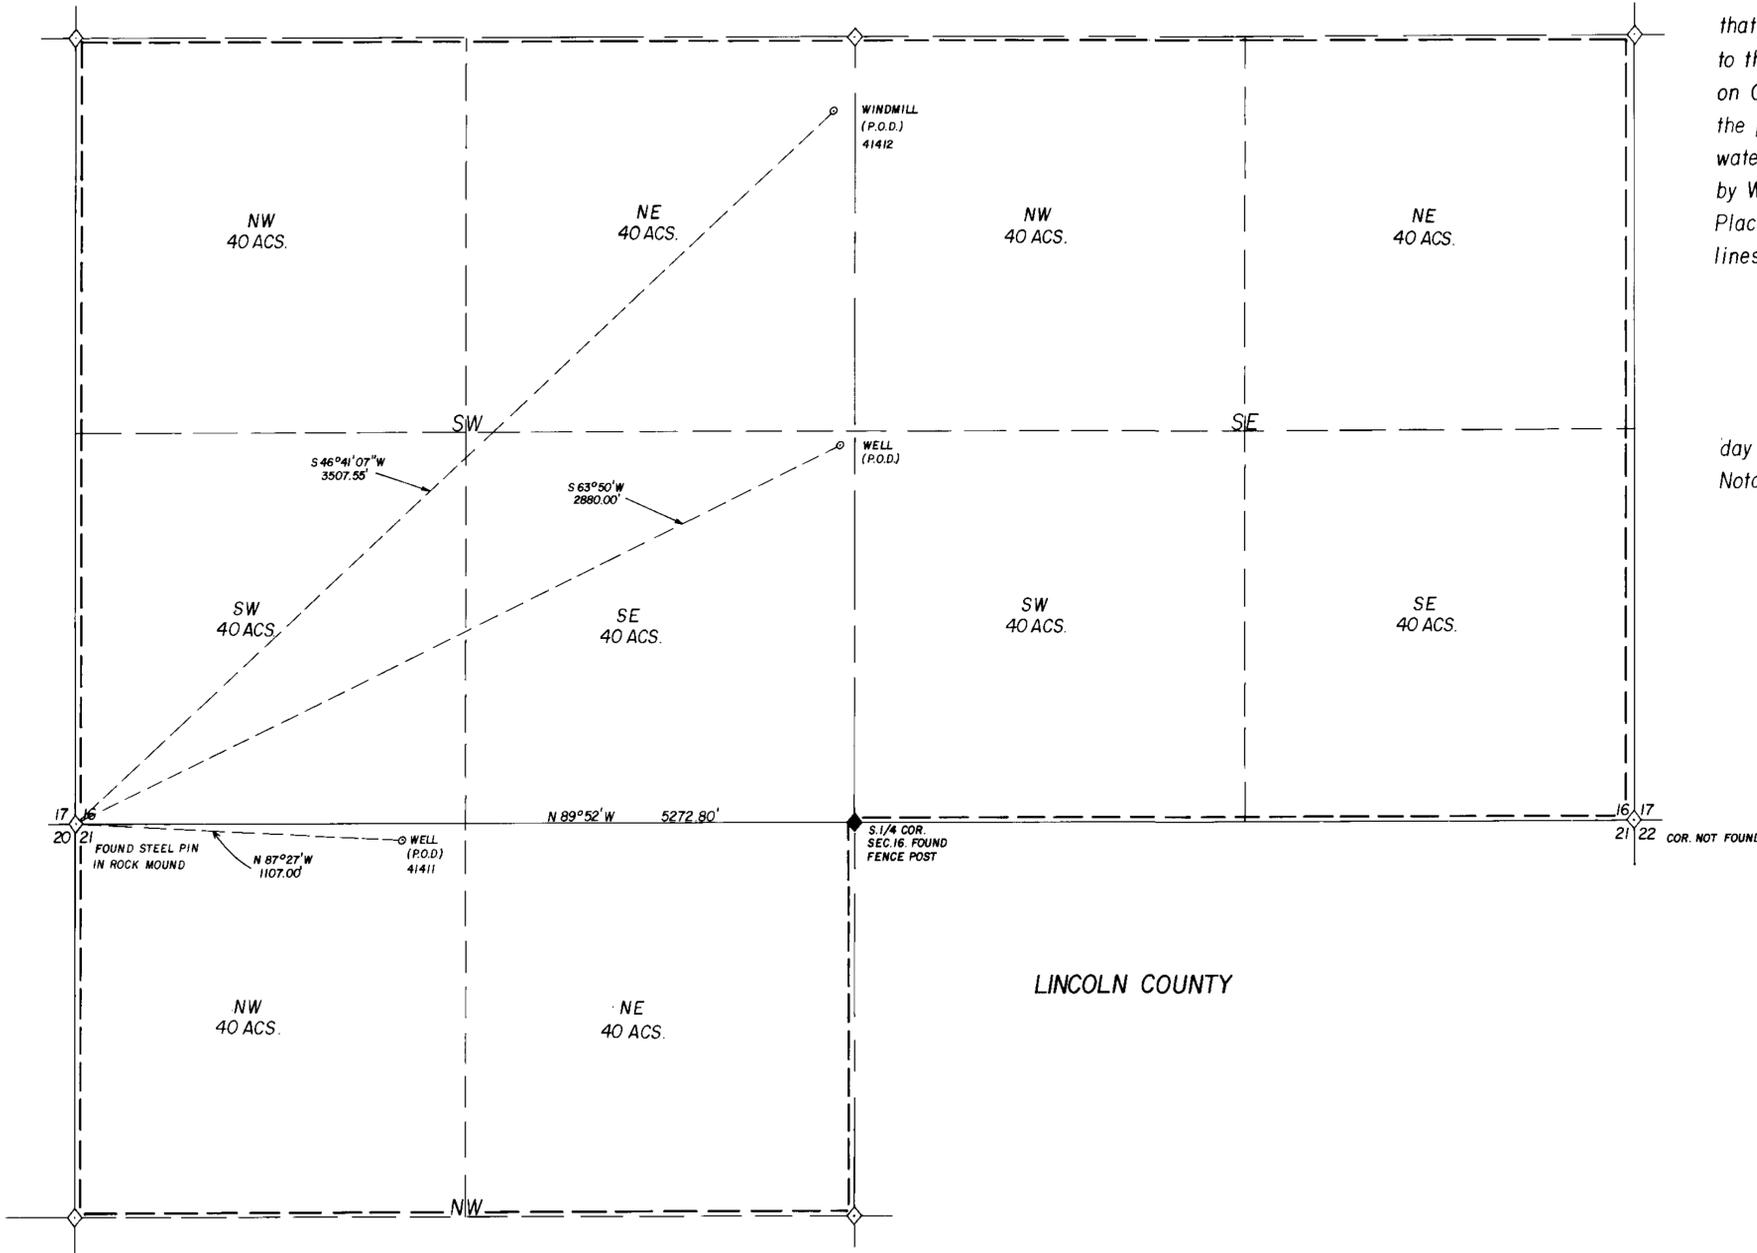
T.2N,R.67E,M.D.B.&M.

I, Philip C. Hulse, being first duly sworn, depose and say that this map consisting of one sheet has been correctly drawn to the designated scale from field notes of a survey made by me on October 28th, 1984, that it truly and correctly represents the proposed location and extent of the works used to divert water from an underground source in Lincoln County, Nevada, by Wayne & Ruby Lister for Irrigation & Domestic purposes. Place of use being 40 acre subdivisions shown by heavy dashed lines.

Philip C. Hulse
 State Water Right Surveyor

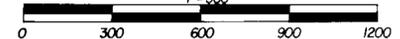
Subscribed and sworn to before me this 26th
 day of November, 1984.
 Notary Public in and for Lincoln County, Nevada.

Judy A. Etchar




N

 BASIS OF BEARING:
 SOUTH LINE OF SEC.
 16. N 89° 52' W
 GLO PLAT

1"=300'


MAP TO ACCOMPANY
 APPLICATION TO APPROPRIATE
 WATER FOR IRRIGATION & DOMESTIC
 USE.
 BY WAYNE & RUBY LISTER
 FROM UNDERGROUND SOURCES
 HULSE ENGINEERING INC. 1984

48540