


62237
62178
62036
61999
61977
61466
61333
61332
59870
59869
59792
59791
59331
58930
58929
58326
58325
57213
57416
57415
57414
57413
57412
57411
57410
7162
57334
57335
57064
57213
56013
54288
54287
54283
54284
53717
52862
2426
1947
1948
1797
51808
51805
51804
51803
49695
49472
49470
49469

79020
82233
84139
84140
84279
84475
86921


STATE OF NEVADA)
COUNTY OF WASHOE) SS.

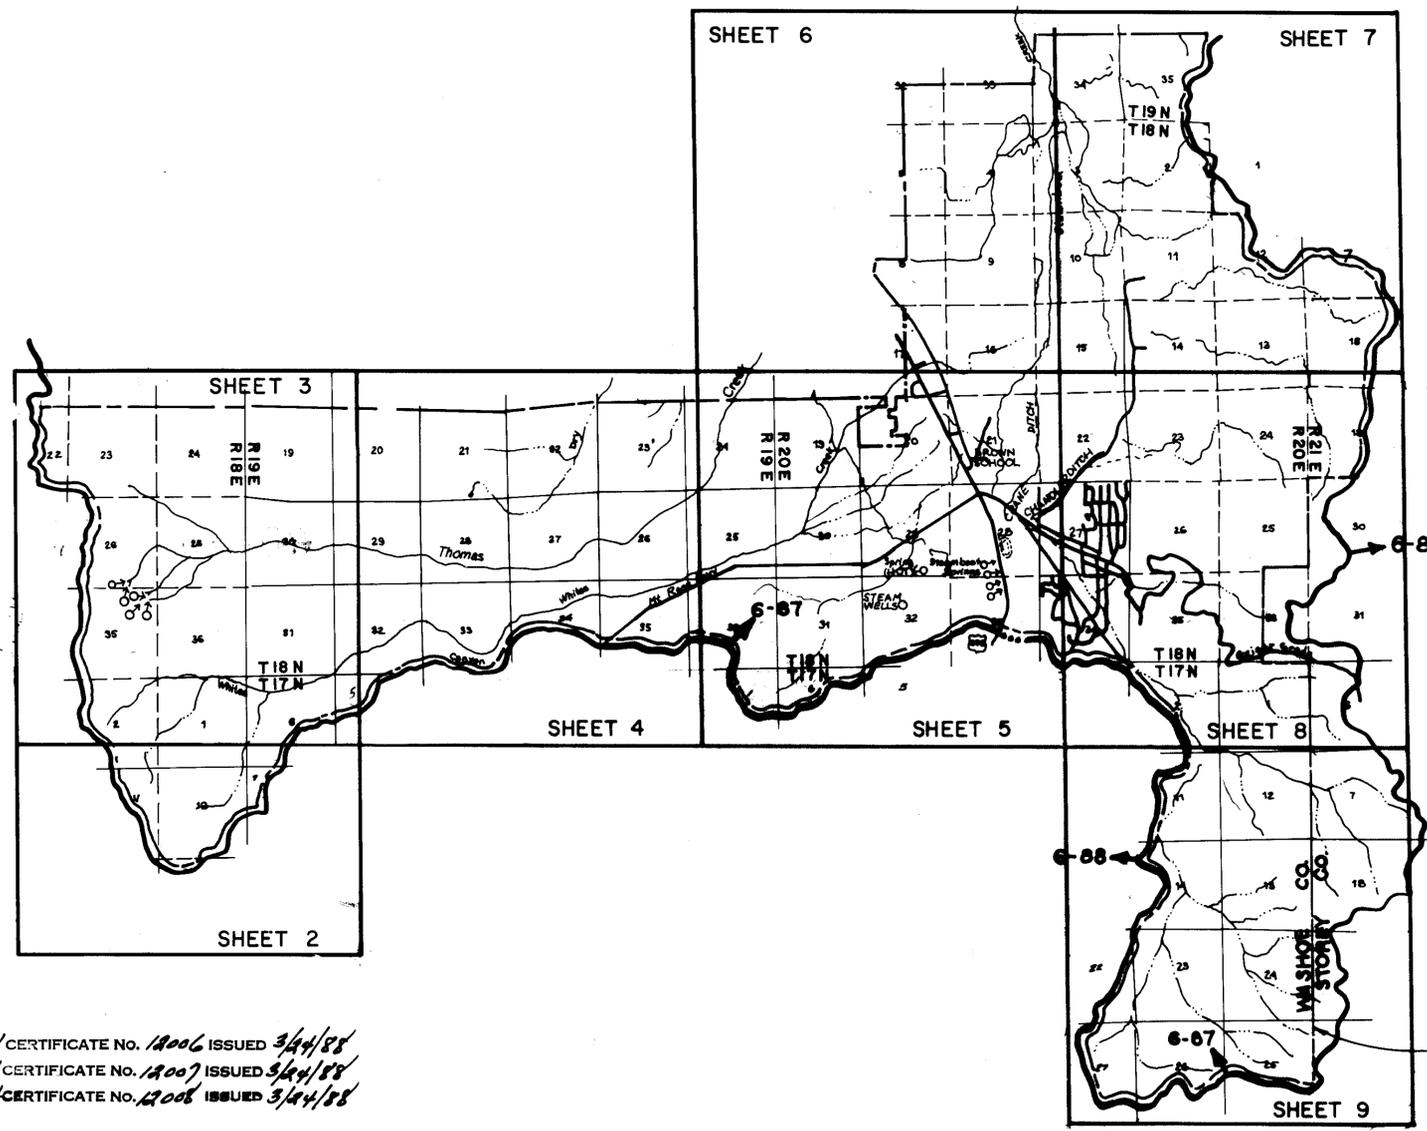

I, GEORGE M. THIEL, BEING FIRST DULY SWORN, DEPOSE AND SAY THAT THIS MAP, CONSISTING OF NINE (9) SHEET(S) HAS BEEN CORRECTLY DRAWN TO THE DESIGNATED SCALE FROM RECORDS FILED IN THE OFFICE OF THE STATE ENGINEER AND FROM FIELD NOTES MADE BY ME OR UNDER MY DIRECTION, BETWEEN THE 1st DAY OF AUGUST, AND THE 22 DAY OF AUGUST, 1984; THAT IT TRULY AND CORRECTLY REPRESENTS THE PROPOSED LOCATION AND EXTENT OF THE WORKS USED TO DIVERT WATER FROM AN UNDERGROUND SOURCE WASHOE COUNTY, BY WASHOE COUNTY, FOR QUASI-MUNICIPAL PURPOSES THAT THE PROPOSED POINT OF DIVERSION, THE APPROXIMATE LOCATION AND SIZE OF THE DIVERTING CHANNEL, ALL RESERVOIRS AND BASINS, THE LOCATIONS AND NAMES OF ALL OTHER WORKS, AND THE BOUNDARY OF ALL LANDS, SHOWING BY 40 ACRE SUBDIVISION THE AREAS TO BE PLACED TO BENEFICIAL USE ARE FULLY AND CORRECTLY DESIGNATED THEREON.

George M. Thiel
SWRS. NO. 696


SUBSCRIBED AND SWORN TO BEFORE ME THIS 22nd DAY OF August, 1984
NOTARY PUBLIC IN AND FOR WASHOE COUNTY, NEVADA.

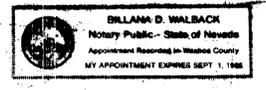

Billiana D. Walback

LEGEND
--- PLACE OF USE


PLACE OF USE
SOUTH TRUCKEE MEADOWS
GENERAL IMPROVEMENT DISTRICT

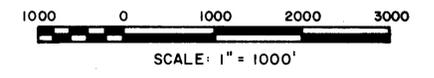

CONSULTING ENGINEERING SERVICES, INC.




1108 TERMINAL WAY, SUITE 304
RENO, NEVADA 89502 (702) 786-5873
P.O. BOX 1089
MINDEN, NEVADA 89423 (702) 286-3888

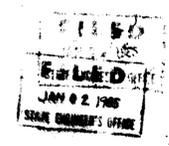

MAP
TO ACCOMPANY APPLICATIONS TO CHANGE THE POINT OF DIVERSION, PLACE AND MANNER OF USE OF AN UNDERGROUND SOURCE
BY: WASHOE COUNTY
FOR: QUASI-MUNICIPAL PURPOSES
WASHOE COUNTY NEVADA

64376 83603 63495 63406 63255 63254 63255 62535 62516 62404 62237 62036 61999 61977 61466 62937 61333 61332 61189 609870 609869 59331 58930 58929 58274 57213 57162 57334 57335 57064 57213 56013 54288 54287 54283 54284 53717 52862 52426 51948 51947 51806 51805 51804 51803 51797 49695 49472 49470 49469 49471 48870 48869 48586 48585 48584 48583 48582 48581 48580 48579 48578 48577 48576 48575 48574 48573 48572 48571 48570 48569 48568

82233 82232 82231 84279 86921

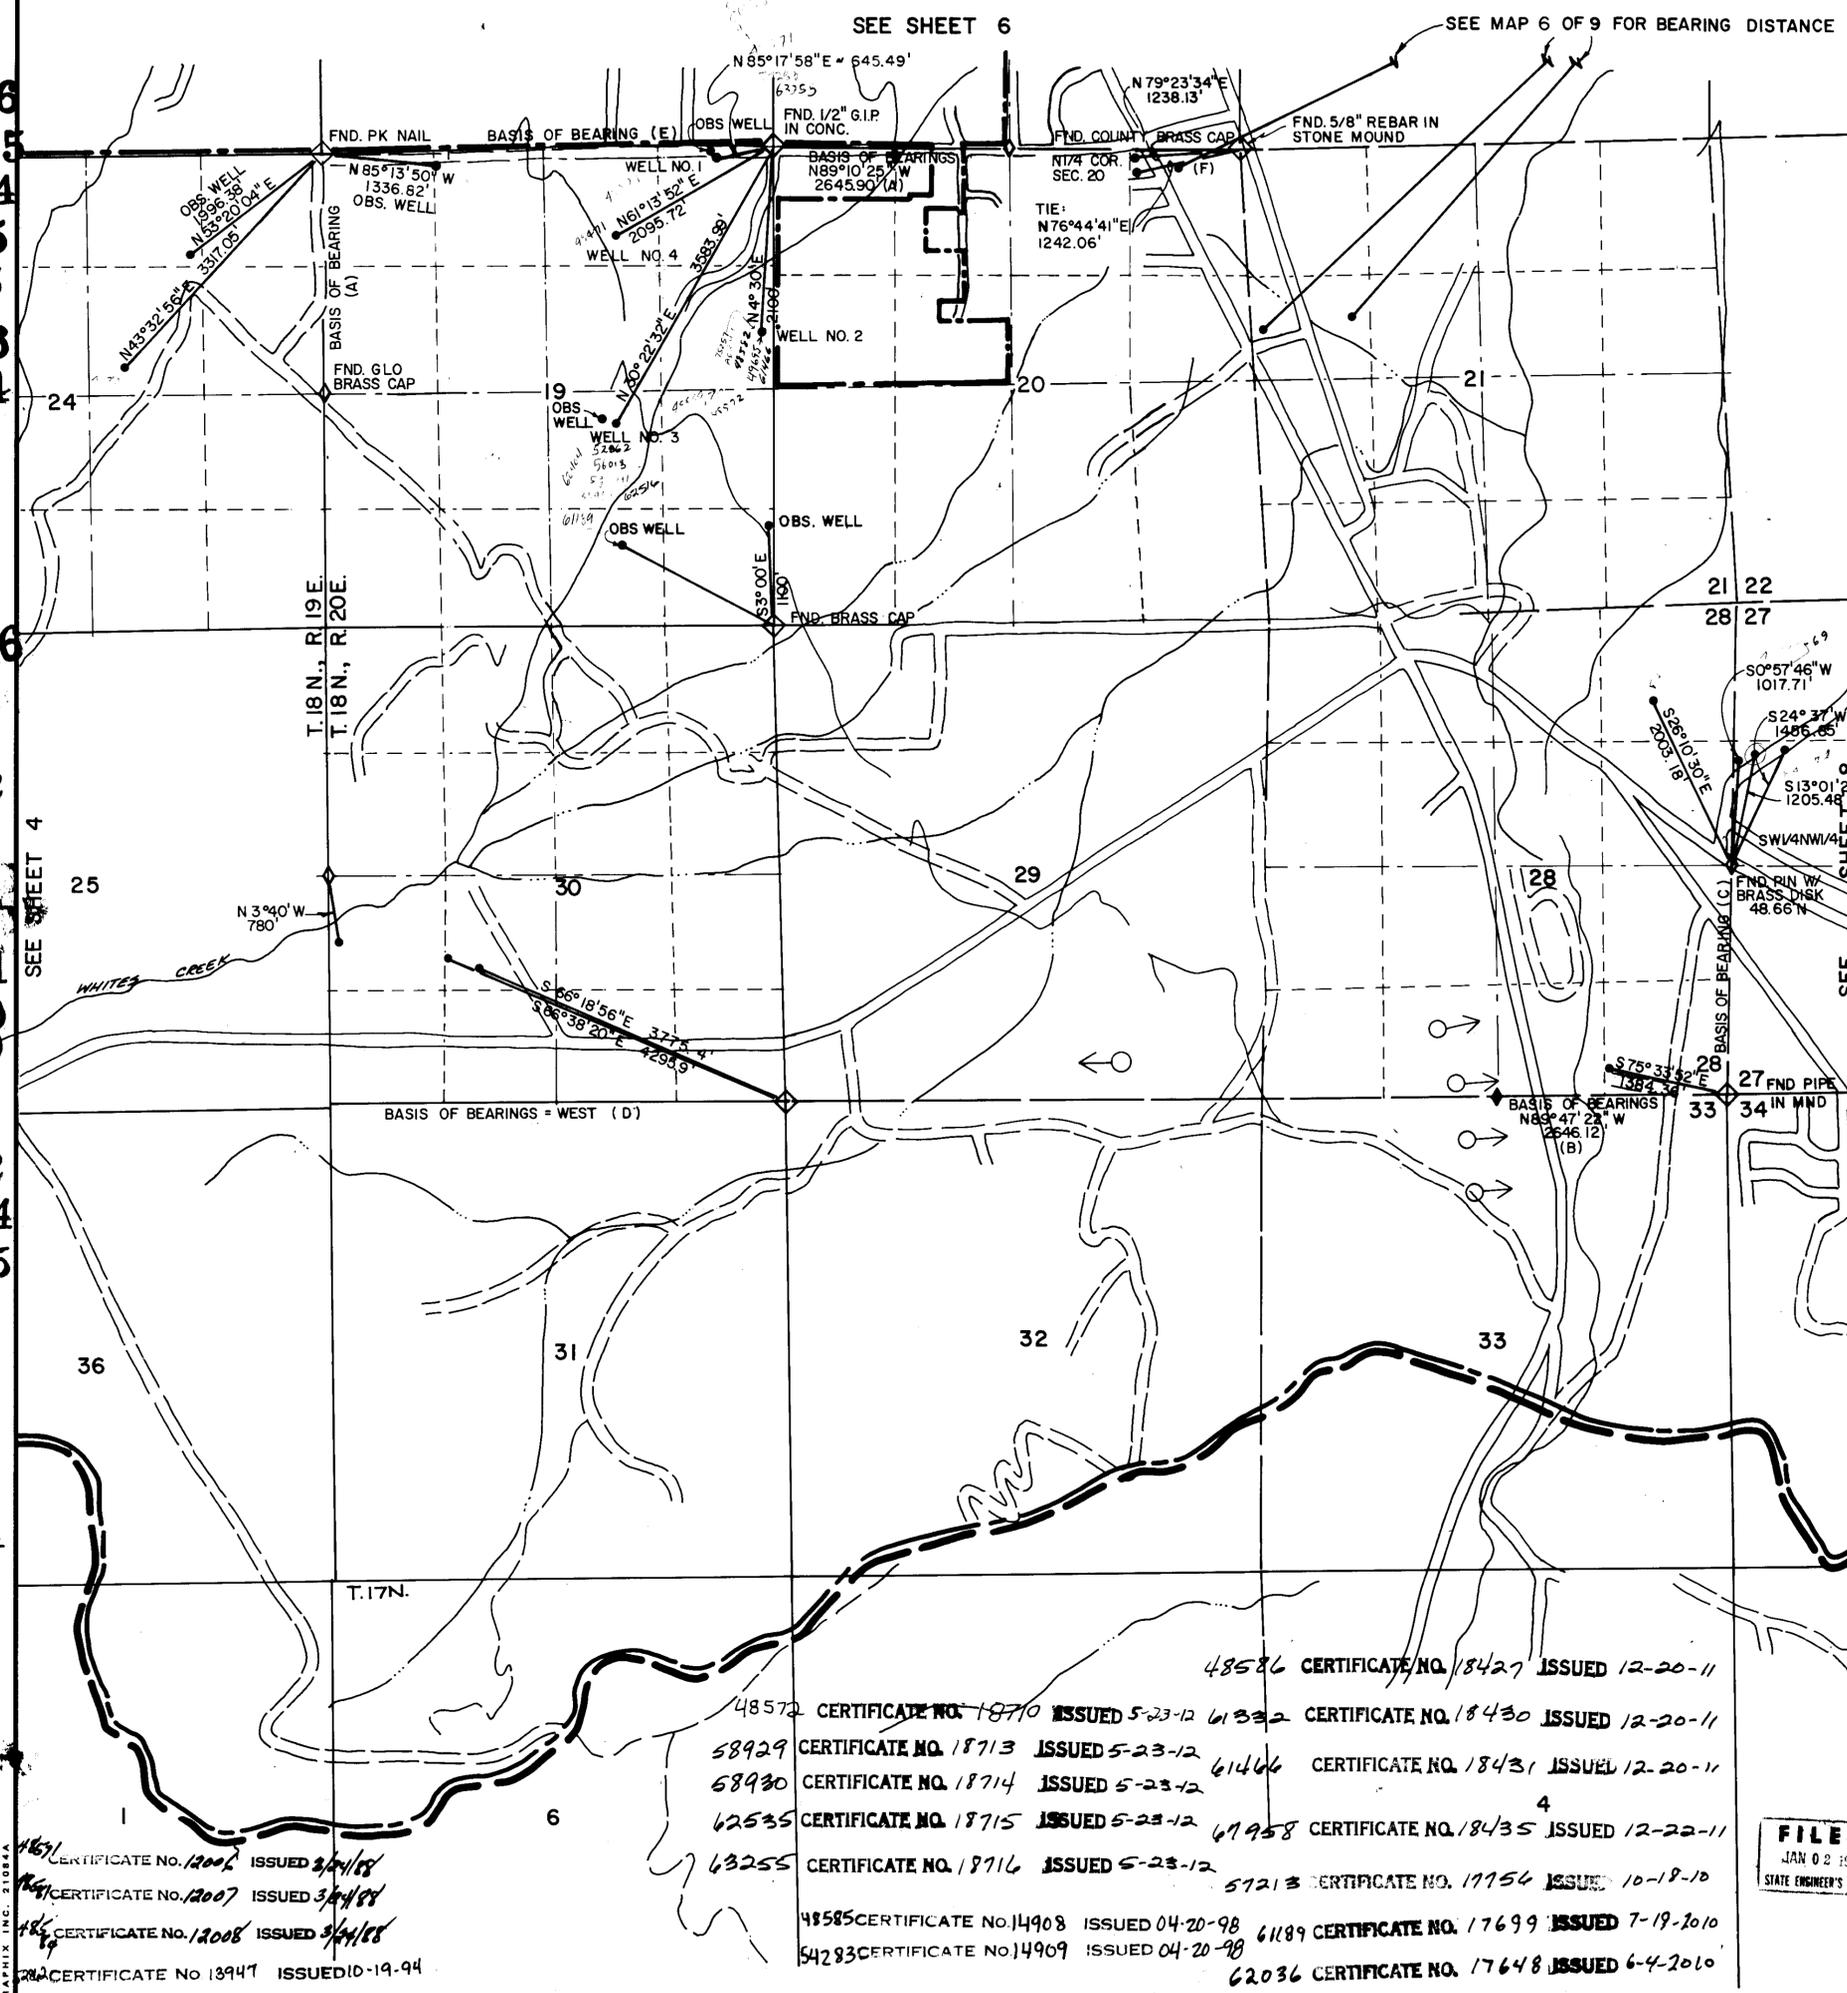


STATE OF NEVADA)
COUNTY OF WASHOE)

I, GEORGE M. THIEL, BEING FIRST DULY SWORN, DEPOSE AND SAY THAT THIS MAP, CONSISTING OF NINE (9) SHEET(S) HAS BEEN CORRECTLY DRAWN TO THE DESIGNATED SCALE FROM RECORDS FILED IN THE OFFICE OF THE STATE ENGINEER AND FROM FIELD NOTES MADE BY ME OR UNDER MY DIRECTION, BETWEEN THE 1st DAY OF AUGUST, AND THE 22 DAY OF AUGUST, 1984; THAT IT TRULY AND CORRECTLY REPRESENTS THE PROPOSED LOCATION AND EXTENT OF THE WORKS USED TO DIVERT WATER FROM AN UNDERGROUND SOURCE WASHOE COUNTY, BY WASHOE COUNTY, FOR QUASI-MUNICIPAL PURPOSES

THAT THE PROPOSED POINT OF DIVERSION, THE APPROXIMATE LOCATION AND SIZE OF THE DIVERTING CHANNEL, ALL RESERVOIRS AND BASINS, THE LOCATIONS AND NAMES OF ALL OTHER WORKS, AND THE BOUNDARY OF ALL LANDS, SHOWING BY 40 ACRE SUBDIVISION THE AREAS TO BE PLACED TO BENEFICIAL USE ARE FULLY AND CORRECTLY DESIGNATED THEREON.

George M. Thiel
SWRS. NO. 696


SUBSCRIBED AND SWORN TO BEFORE ME THIS 22nd DAY OF August, 1984
NOTARY PUBLIC IN AND FOR WASHOE COUNTY, NEVADA.

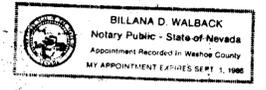

Billana D. Walback

BASIS OF BEARINGS

- A) THOMAS CREEK ESTATES No. 1 FILED JUNE 30, 1979 IN WASHOE COUNTY RECORDERS OFFICE. ALSO MAP 25499 FILED IN THE STATE ENGINEERS OFFICE. I.E.: TRUE-NORTH DERIVED FROM U.S. & G.S. MONUMENTS "BROWN TO STEAM-BOAT" AZIMUTH 153°36'15.97"
- B) SOUTH BOUNDARY OF SE 1/4 OF SECTION 28, T.18N., R.20E., M.D.B.&M. AS PER THE OFFICIAL RECORDS OF THE WASHOE COUNTY RECORDER, AND AS PER MAP 41955 FILED IN THE OFFICE OF THE STATE ENGINEER.
- C) BASIS OF BEARINGS: WEST LINE SW 1/4 SECTION 20, T.18N., R.20E., M.D.B.&M. I.E.: N 0°31'19"E. AS PER THE RECORDS OF THE RECORDS OF THE WASHOE COUNTY RECORDERS OFFICE.
- D) AS PER MAP 42880 FILED IN THE OFFICE OF THE STATE ENGINEER.
- E) AS PER MAP 46421 FILED IN THE OFFICE OF THE STATE ENGINEER.
- F) AS PER MAP 48269,70 FILED IN THE OFFICE OF THE STATE ENGINEER.

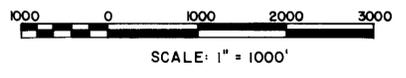

CONSULTING ENGINEERING SERVICES, INC.



1105 TERMINAL WAY, SUITE 304
RENO, NEVADA 89502
(702) 786-5873
P.O. BOX 1289
MINDEN, NEVADA 89423
(702) 266-3880



FILED
JAN 02 1985
STATE ENGINEER'S OFFICE

MAP
TO ACCOMPANY APPLICATIONS TO CHANGE THE POINT OF DIVERSION, PLACE AND MANNER OF USE OF AN UNDERGROUND SOURCE
BY: WASHOE COUNTY
FOR: QUASI-MUNICIPAL PURPOSES
WASHOE COUNTY NEVADA

- 48586 CERTIFICATE NO. 18427 ISSUED 12-20-11
- 48572 CERTIFICATE NO. 18710 ISSUED 5-23-12
- 58929 CERTIFICATE NO. 18713 ISSUED 5-23-12
- 68930 CERTIFICATE NO. 18714 ISSUED 5-23-12
- 62535 CERTIFICATE NO. 18715 ISSUED 5-23-12
- 63255 CERTIFICATE NO. 18716 ISSUED 5-23-12
- 48585 CERTIFICATE NO. 14908 ISSUED 04-20-98
- 54283 CERTIFICATE NO. 14909 ISSUED 04-20-98
- 61332 CERTIFICATE NO. 18430 ISSUED 12-20-11
- 61466 CERTIFICATE NO. 18431 ISSUED 12-20-11
- 61958 CERTIFICATE NO. 18435 ISSUED 12-22-11
- 57213 CERTIFICATE NO. 17754 ISSUED 10-19-10
- 61189 CERTIFICATE NO. 17699 ISSUED 7-19-2010
- 62036 CERTIFICATE NO. 17648 ISSUED 6-4-2010

- 4851 CERTIFICATE NO. 12006 ISSUED 3/4/88
- 4852 CERTIFICATE NO. 12007 ISSUED 3/4/88
- 4853 CERTIFICATE NO. 12008 ISSUED 3/4/88
- 4854 CERTIFICATE NO. 13947 ISSUED 10-19-94