
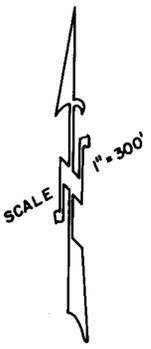


NW SECTION CORNER
SEC. 16 T. 22S. R. 61E.
M.D.B.&M.

NE SECTION CORNER
SEC. 16 T. 22S. R. 61E.
M.D.B.&M.

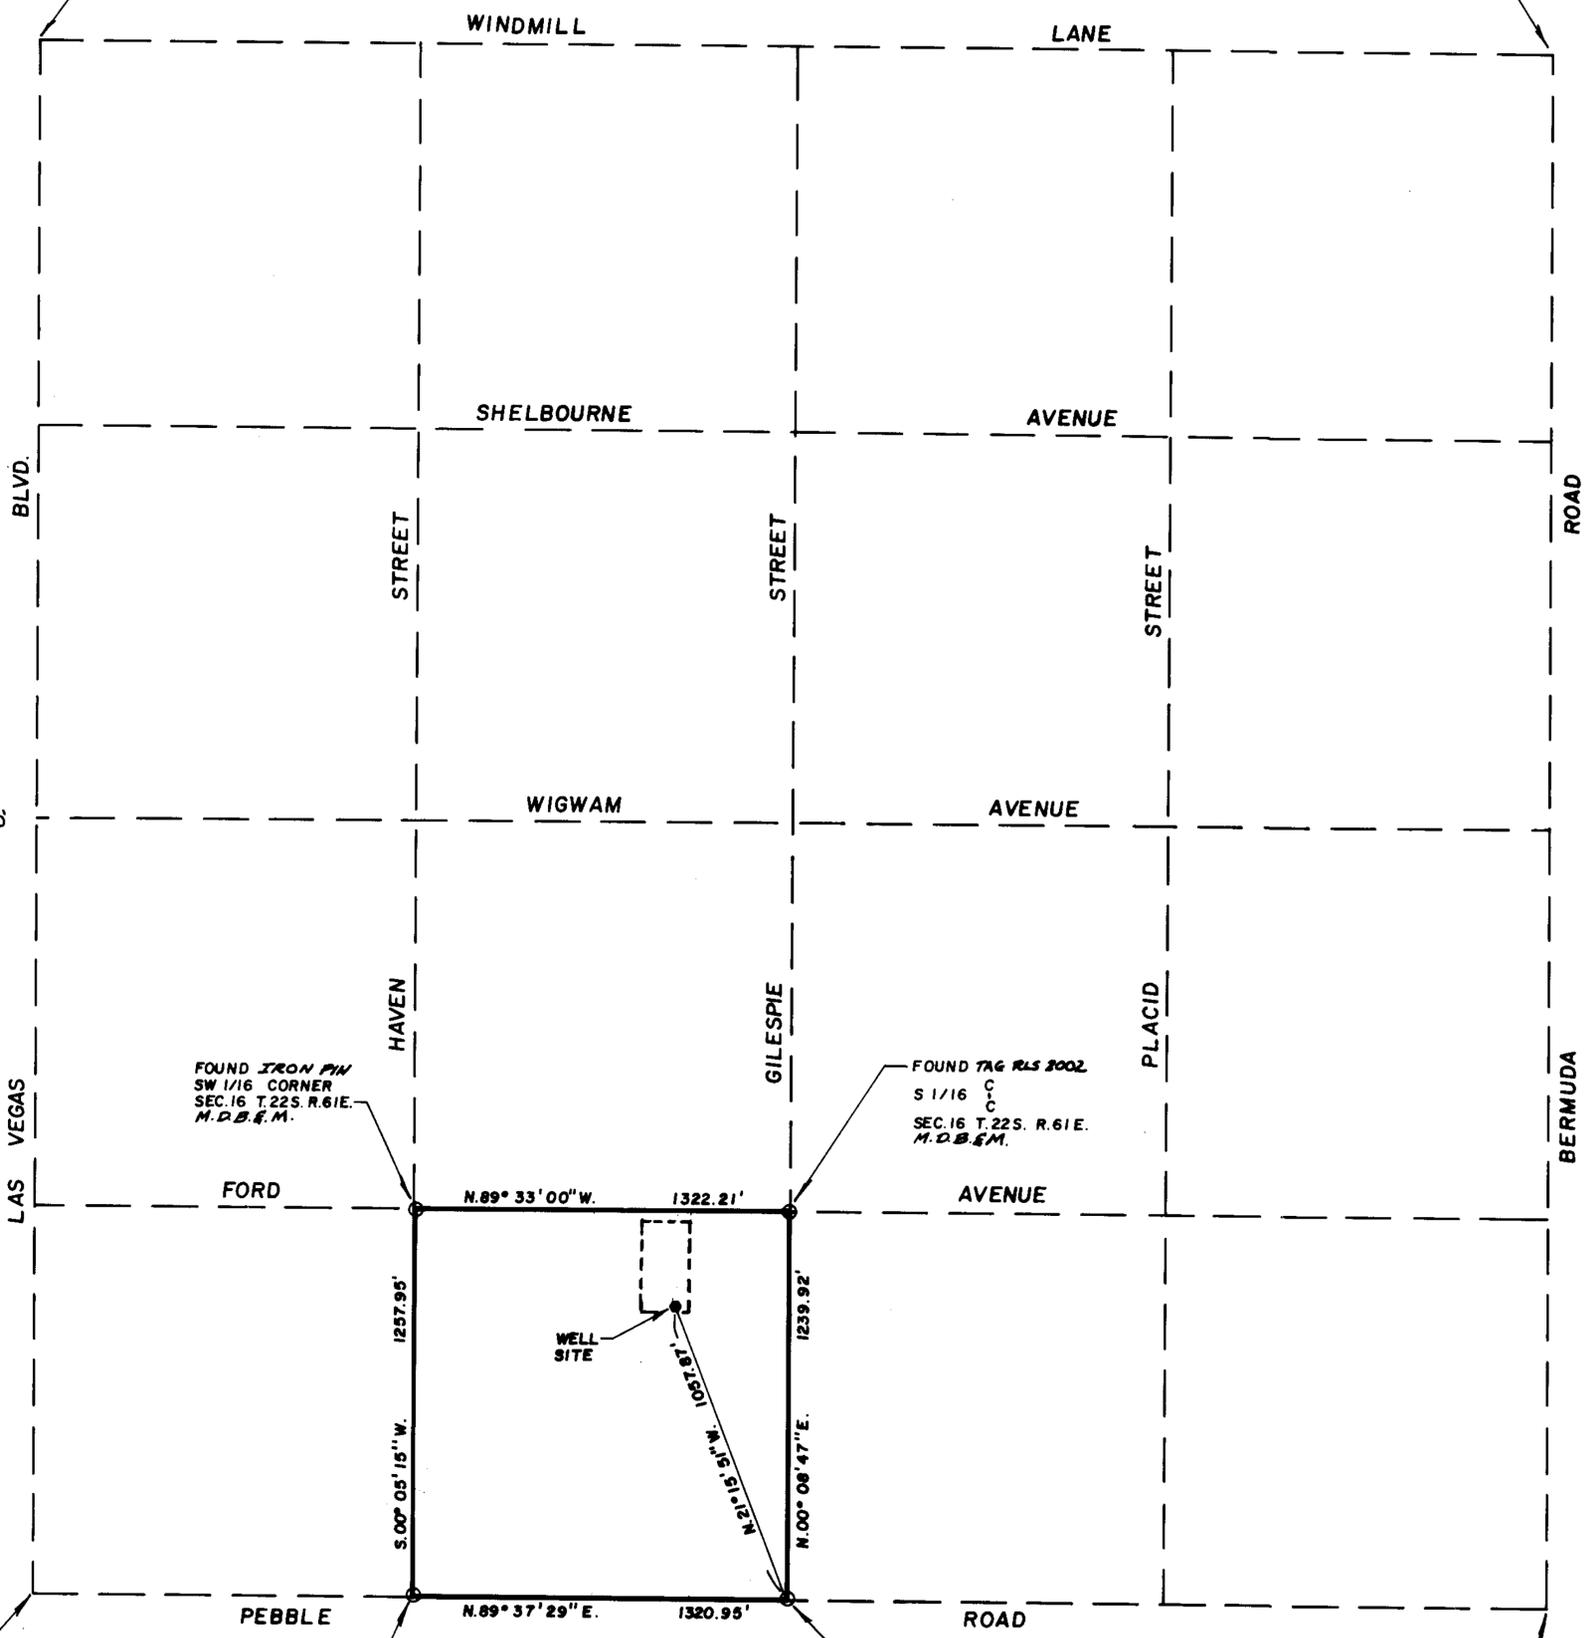

STATE OF NEVADA
COUNTY OF CLARK


I, D. RAY MARTINEZ BEING FIRST DULY SWORN DO DEPOSE AND SAY THAT THIS MAP CONSISTING OF ONE SHEET HAS BEEN CORRECTLY DRAWN TO THE DESIGNATED SCALE FROM FIELD NOTES OF A SURVEY MADE UNDER MY SUPERVISION AND WAS COMPLETED ON 10-16-84, AND THAT IT CORRECTLY REPRESENTS THE PROPOSED LOCATION AND EXTENT OF THE WORKS USED TO DIVERT WATER FROM AN UNDERGROUND SOURCE, COUNTY OF CLARK, STATE OF NEVADA, BY DOROTHY VAUSE JONES, DALE VAUSE JONES FOR QUASI MUNICIPAL USE; THAT THE POINT OF DIVERSION AND LOCATION OF USE ARE FULLY AND CORRECTLY SHOWN.

D. Ray Martinez
D. RAY MARTINEZ
STATE WATER RIGHTS SURVEYOR NO. 443

SUBSCRIBED AND SWORN TO BEFORE ME THIS 15TH DAY OF OCTOBER


Kim Whissel
KIM WHISSEL
NOTARY PUBLIC IN AND FOR THE COUNTY OF CLARK
STATE OF NEVADA

MY COMMISSION EXPIRES ON 5-11-87

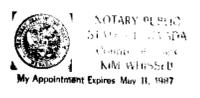

BASIS OF BEARING
N 89° 33' 00" W BEING THE NORTH LINE OF THE 66 2/3% OF THE SW 1/4 OF SECTION 16, TOWNSHIP 22S., RANGE 61 EAST, M.D.B.&M. AS SHOWN IN RECORD OF PARCEL MAPS FILE 22 PAGE 79 CLARK COUNTY RECORDER.

RECEIVED
DEC 03 1984
STATE ENGINEER'S OFFICE

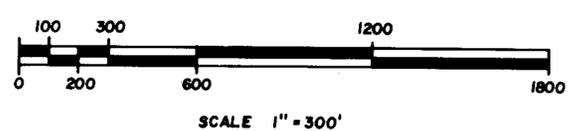

FILED
DEC 3 1984
STATE ENGINEER'S OFFICE

48614
MAP TO ACCOMPANY APPLICATION
TO APPROPRIATE WATER FOR
QUASI MUNICIPAL USE
-BY-
DOROTHY VAUSE JONES & DALE VAUSE JONES
FROM AN UNDERGROUND SOURCE
CLARK COUNTY NEVADA

48614