


**BASIS OF BEARINGS:** The west line of Sec. 20 T.38N.,R.18E. M.D.B. & M.  
per 1921 BLM Township Plat.

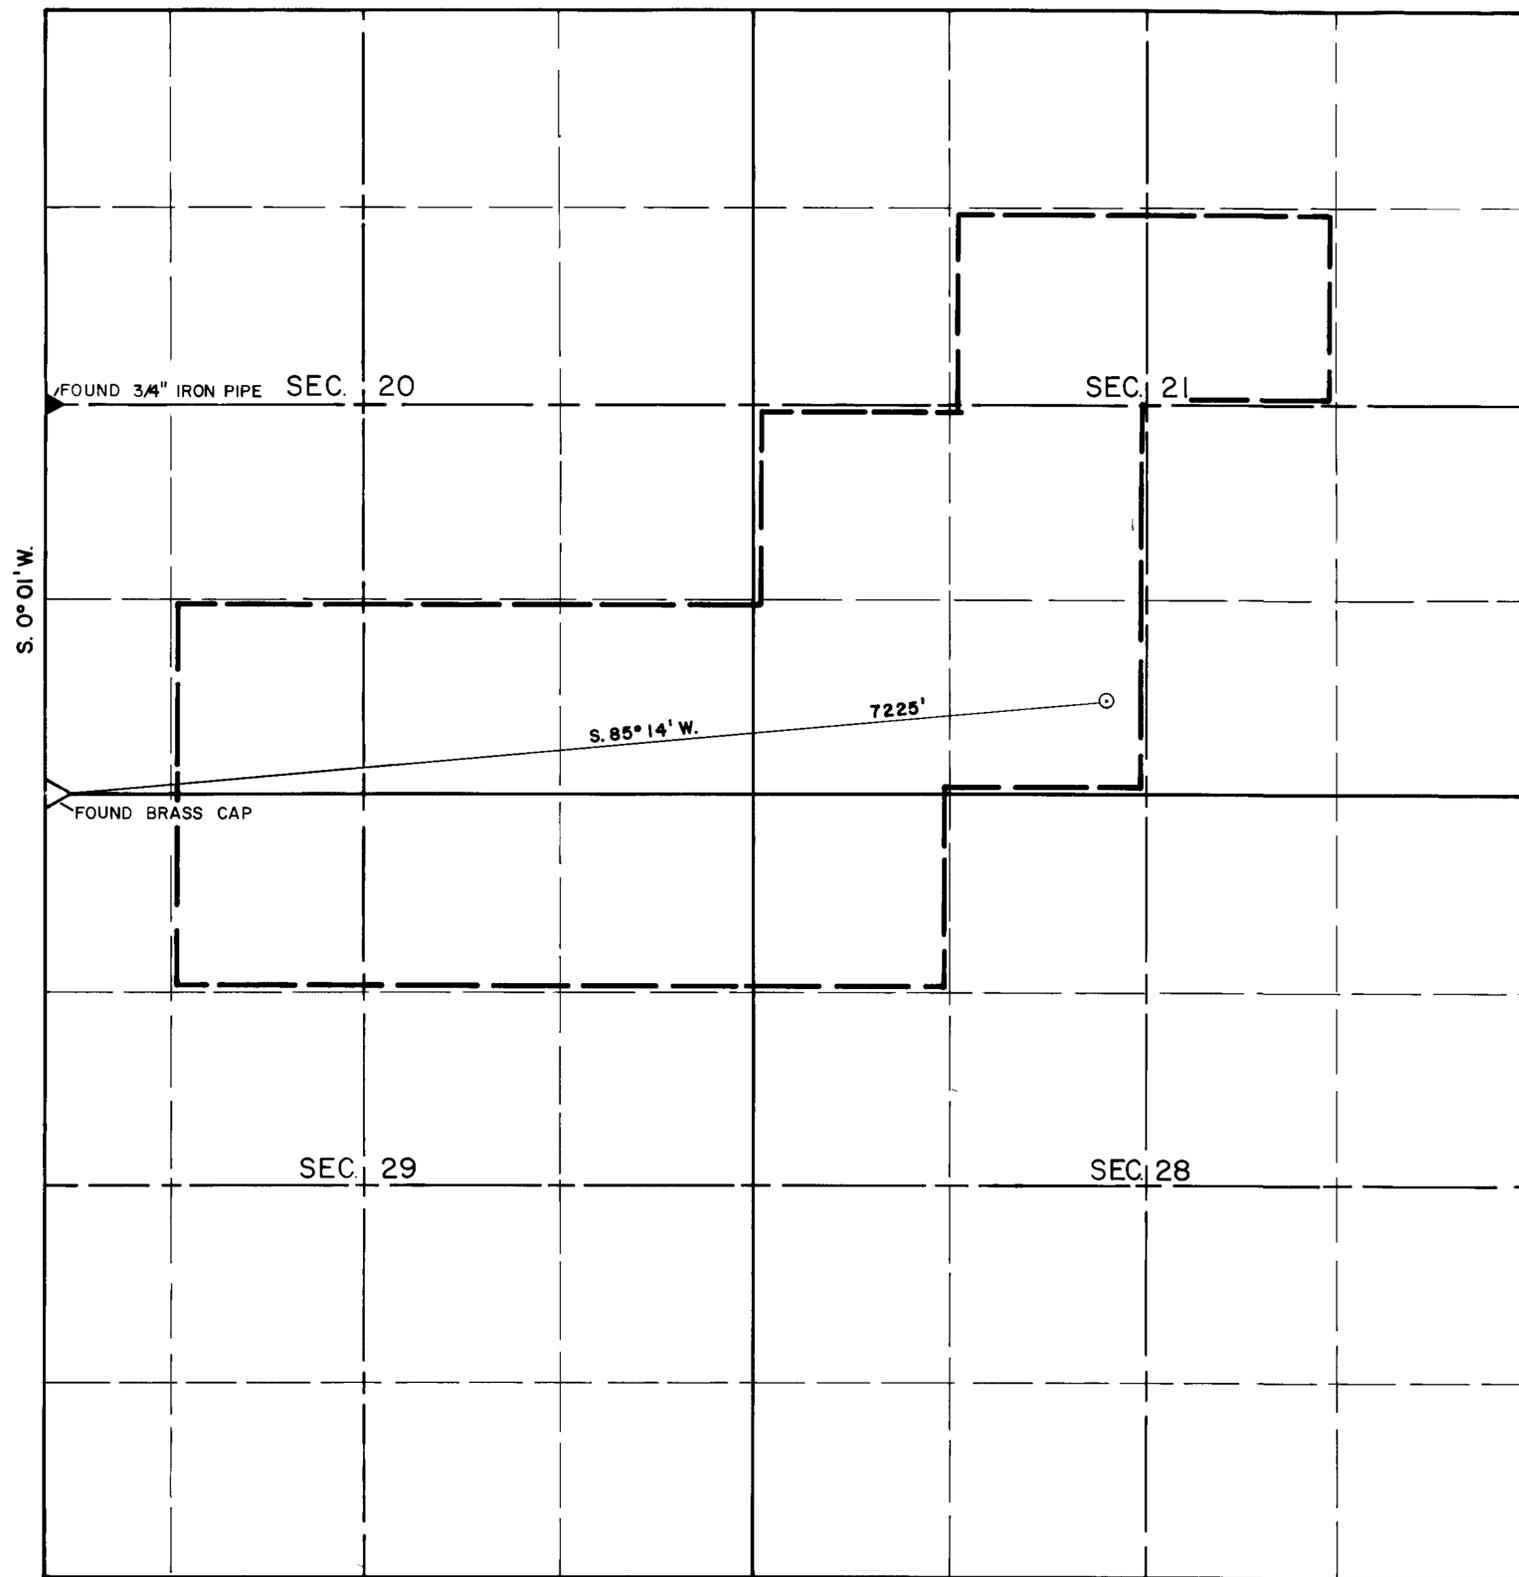


CALIFORNIA  
NEVADA

PORTIONS OF T.38N., R.18E., M.D.B. & M.

I, JAMES P HADDAN, BEING FIRST DULY SWORN, DEPOSE AND SAY THAT THIS MAP, CONSISTING OF ONE SHEET HAS BEEN CORRECTLY DRAWN TO THE DESIGNATED SCALE FROM FIELD NOTES OF A SURVEY MADE UNDER MY DIRECTION ON JAN. 4, 1985; THAT IT TRULY AND CORRECTLY REPRESENTS THE LOCATION OF THE PROPOSED WORKS TO DIVERT WATER FROM UNDERGROUND SOURCES IN WASHOE CO., NEV. BY GARY R. OR PATRICIA A. BORST FOR IRRIGATION AND DOMESTIC PURPOSES; THAT THE PROPOSED POINT OF DIVERSION AND THE BOUNDARIES OF ALL LANDS; SHOWING BY 40-ACRE SUBDIVISIONS THE AREAS WHERE THE WATER IS TO BE USED ARE FULLY AND CORRECTLY DESIGNATED HEREON.

*James P. Haddan*  
STATE WATER RIGHTS SURVEYOR NO. 575

*Diame E. Haddan*  
SUBSCRIBED AND SWORN TO BEFORE ME THIS  
14th DAY OF January, 1985.

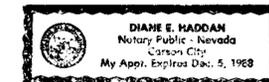

SCALE: 1" = 600'



**FILED**  
JAN 14 1985  
STATE ENGINEER'S OFFICE

HADDAN ENGINEERING  
1807 NORTH NEVADA STREET  
CARSON CITY, NEVADA 89701  
(702) 883-6595

MAP TO ACCOMPANY APPLICATION 48615 TO APPROPRIATE WATER FOR IRRIGATION AND DOMESTIC PURPOSES BY GARY R. OR PATRICIA A. BORST FROM UNDERGROUND SOURCES IN WASHOE COUNTY, NEVADA

48615