


● - FD. GLO BRASS CAP (1919)

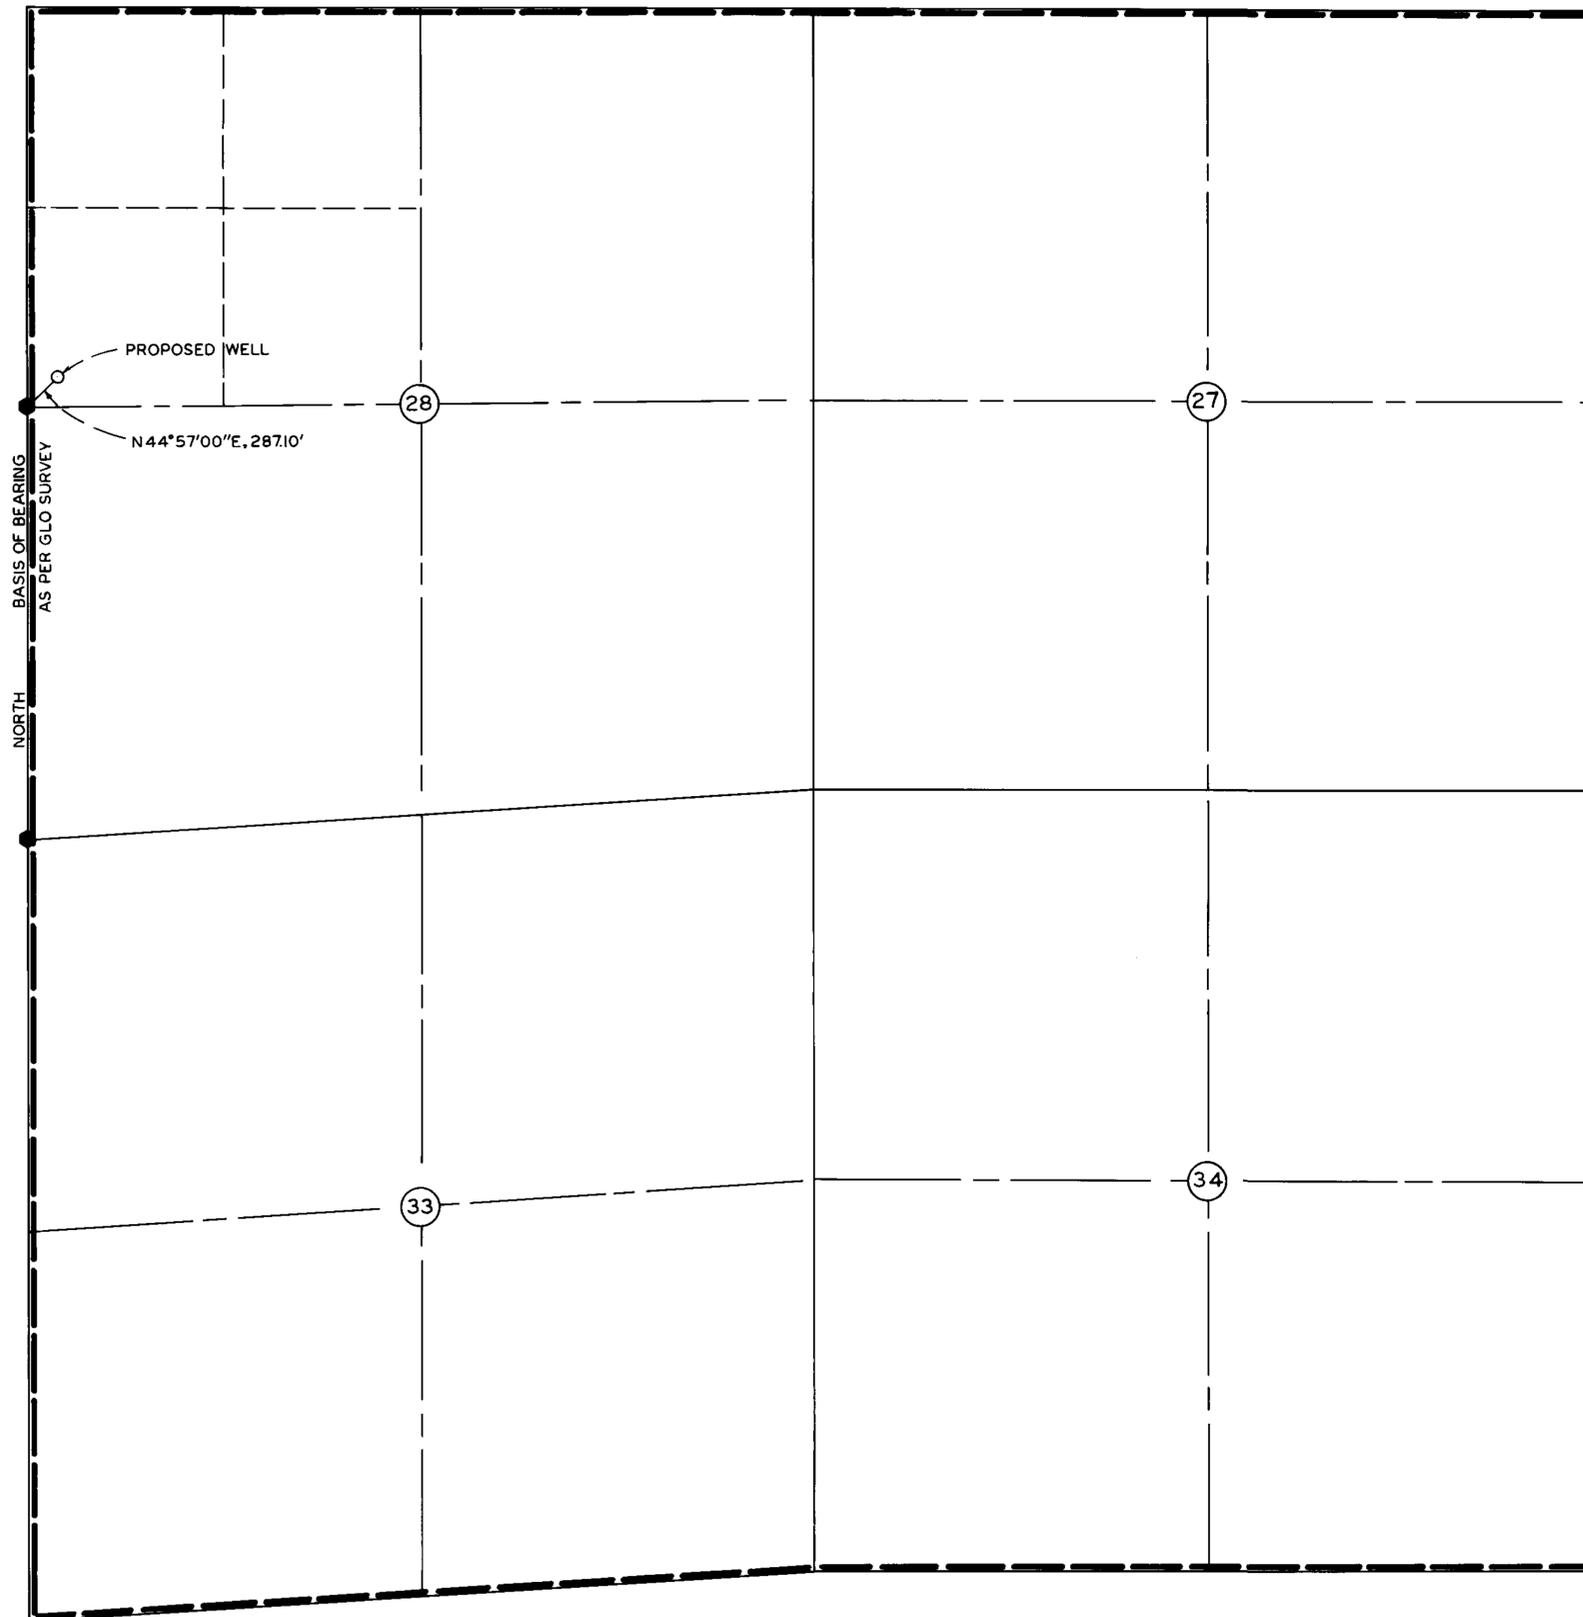

STATE OF NEVADA S.S.  
COUNTY OF LYON

I, WYATT J. OWENS, BEING FIRST DULY SWORN, DEPOSE AND SAY THAT THIS MAP, CONSISTING OF ONE SHEET, HAS BEEN CORRECTLY DRAWN TO THE DESIGNATED SCALE FROM FIELD NOTES OF A SURVEY MADE BY ME ON THE 18TH DAY OF FEBRUARY, 1985; THAT IT TRULY AND CORRECTLY REPRESENTS THE PROPOSED WELL LOCATION AND SHOWS THE BOUNDARY OF ALL LAND, BY 40 ACRE SUBDIVISION, TO BE INCLUDED, AND ARE FULLY AND CORRECTLY DESIGNATED HEREON AS THEY EXIST IN MINERAL COUNTY AND WILL BE APPROPRIATED BY GEOTHERMAL ENTERPRISES OF NEVADA, INC.

Wyatt J. Owens  
STATE WATER RIGHT SURVEYOR

SUBSCRIBED AND SWORN TO BEFORE ME THIS 18 DAY OF March, 1985.

Berta W. Lane



SCALE 1"=600'



T.8N.,R.30E.,M.D.B.&M.

FILED  
MAP  
STATE ENGINEER'S OFFICE

MAP  
TO ACCOMPANY APPLICATION  
TO APPROPRIATE WATER FOR  
GEOTHERMAL USE BY  
GEOTHERMAL ENTERPRISES OF NEVADA, INC.  
FROM UNDERGROUND SOURCE

48641