


T. 36 N., R. 40 & 41 E.
M.D.B. & M.

R. 40 E.
R. 41 E.

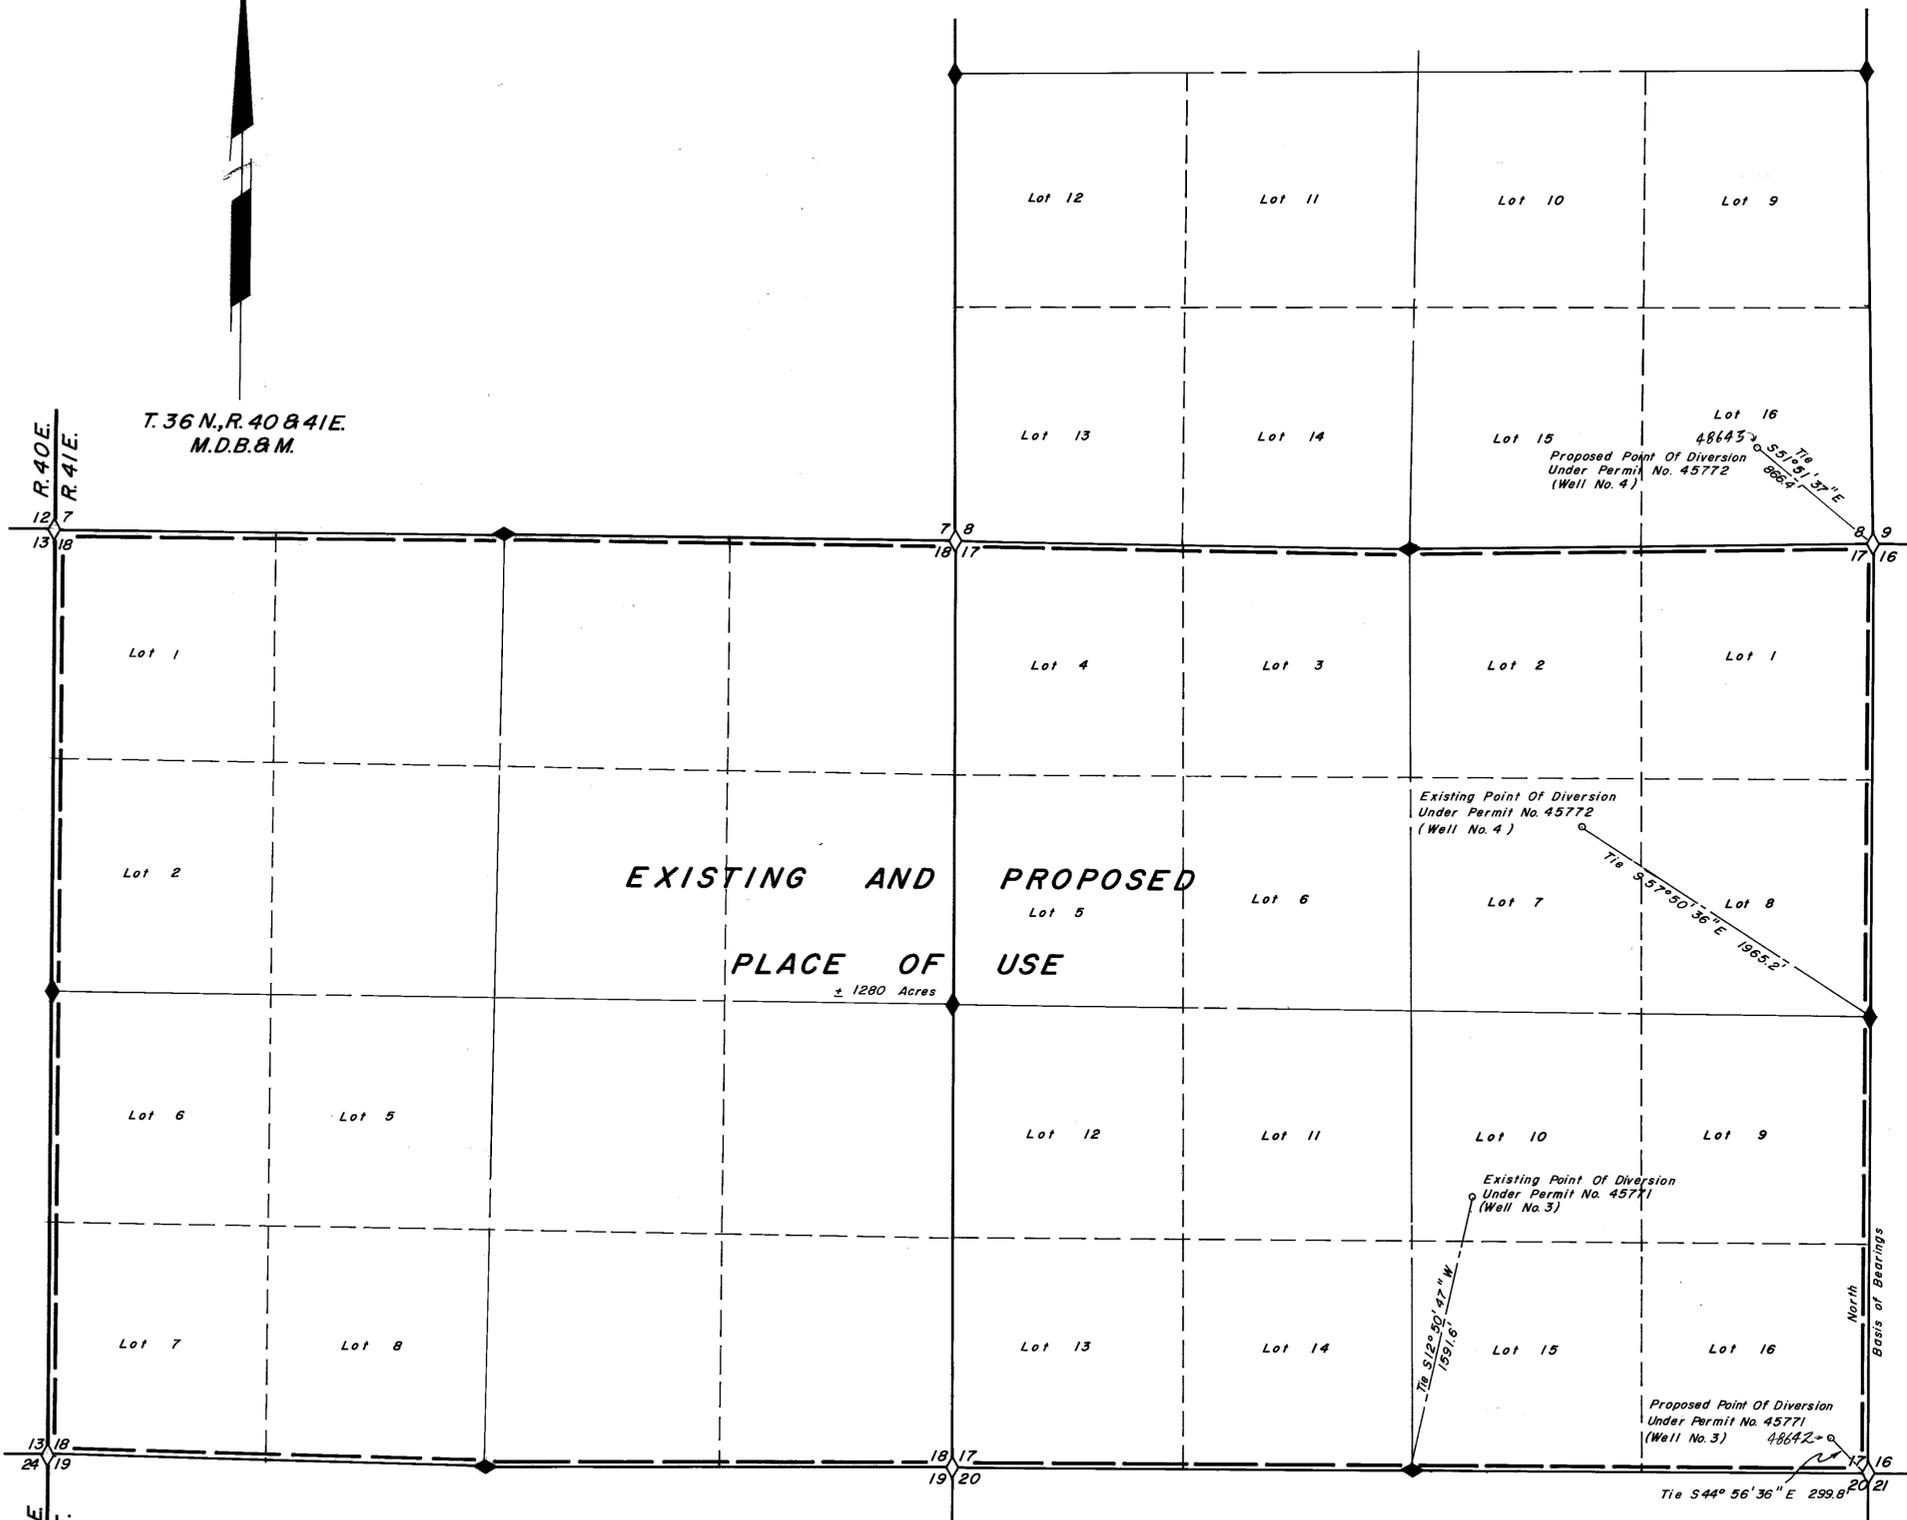

State of Nevada }
County of Humboldt } S.S.


I, Mark E. Smith, being first duly sworn, depose and say that this map, consisting of one sheet, numbered from 1 to 1, inclusive, has been correctly drawn to the designated scale from field notes of a survey made by me, or under my supervision and direction, between the twelfth day of December, and the eighteenth day of December, 1984; that it truly and correctly represents the proposed location and extent of the place of use, and the point of diversion of water heretofore appropriated under permit numbers 45771 and 45772 from an underground source in Humboldt County, Nevada by Pinson Mining Company for Mining, Milling and Domestic purposes.

That the proposed point of diversion, the existing point of diversion, the existing place of use, the proposed place of use, the location and names of all other works, and the boundary of all lands, showing by 40-acre subdivisions the areas proposed to be served, are fully and correctly designated hereon.


Mark E. Smith
Mark E. Smith State Water Right Surveyor No. 701

Subscribed and sworn to before me on this 13th day of December, 1984.

Jessie M. Purdy
Notary Public, Humboldt County, Nevada

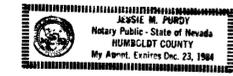

48642 CERTIFICATE No. 13077 ISSUED 10-15-91
48643 CERTIFICATE No. 13078 ISSUED 10-15-91

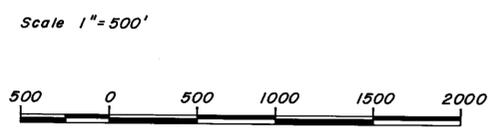

NOTES:
Basis of bearings taken from BLM. Dependent Resurvey of T. 36 N., R. 41 E. M.D.B. & M. dated February 3, 1972.

LEGEND:
--- Tie Lines
- - - Existing & Proposed Place Of Use
◇ Found Section Corner, BLM. Brass Cap
◆ Found 1/4 Corner, BLM. Brass Cap

FILED
JAN 16 1985
STATE ENGINEER'S OFFICE

STATE ENGINEER'S OFFICE 48642-43

Map To Accompany Application To
Change The Point Of Diversion & Manner Of Use
Under Permits Nos. 45771 And 45772
For Mining, Milling And Domestic Purposes
By Pinson Mining Company
From An Underground Source
In Humboldt County, Nevada

76441 76440 76439 59614 48643 48642